






Front Elevation

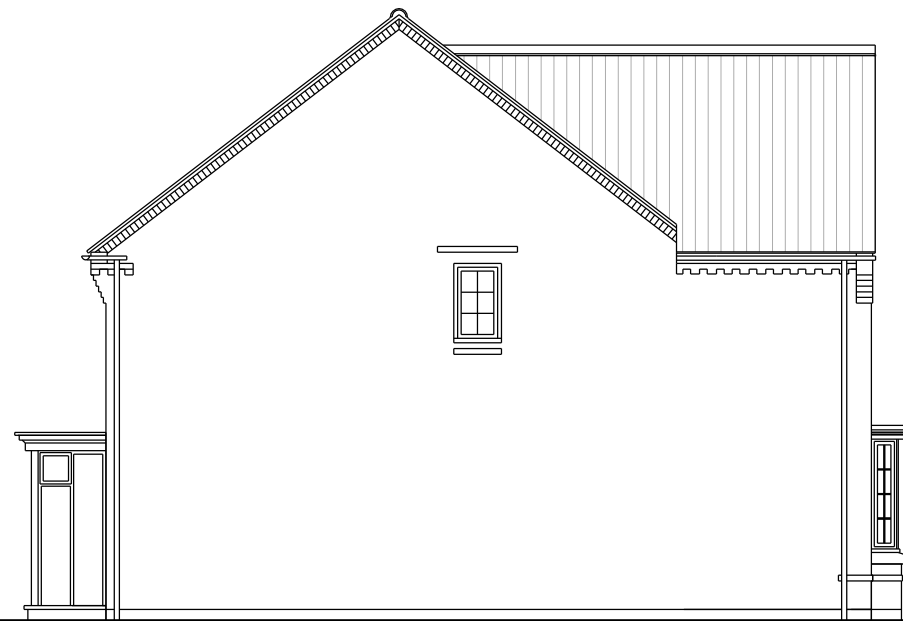


Side Elevation

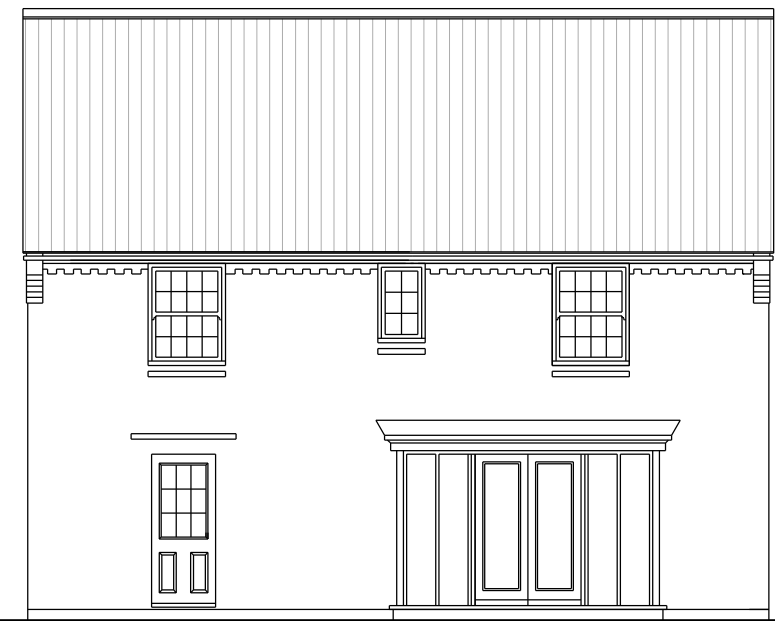


Rear Elevation

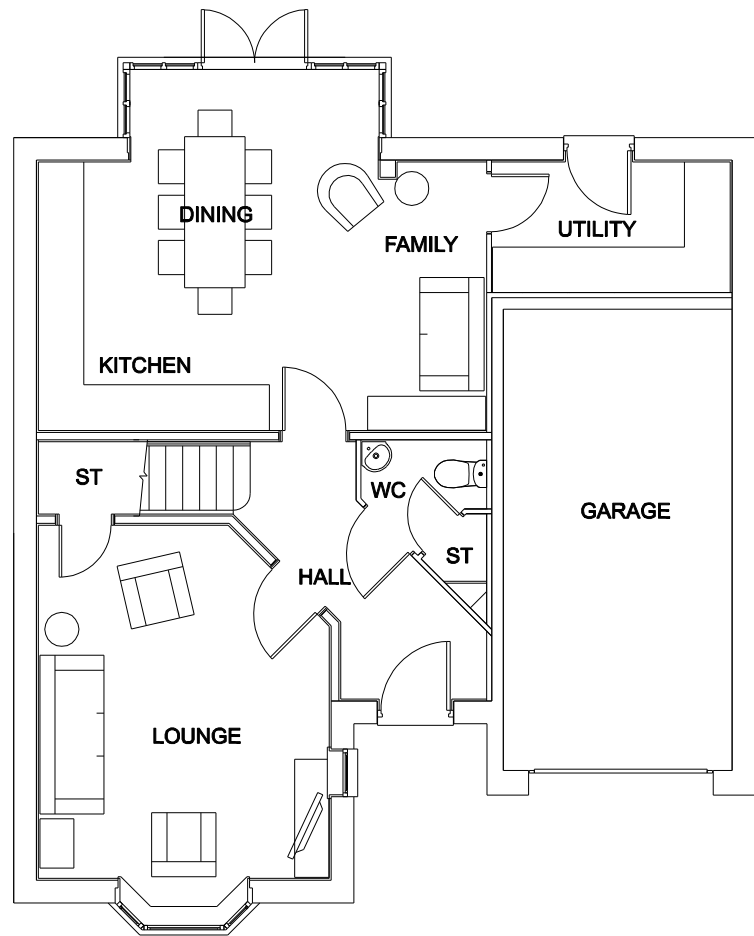

Ground Floor Plan

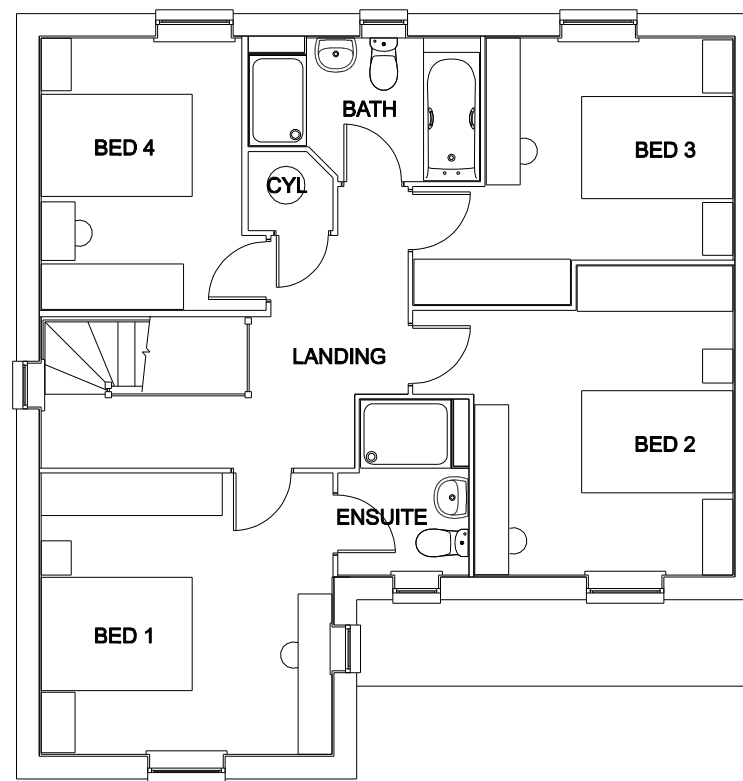

First Floor Plan

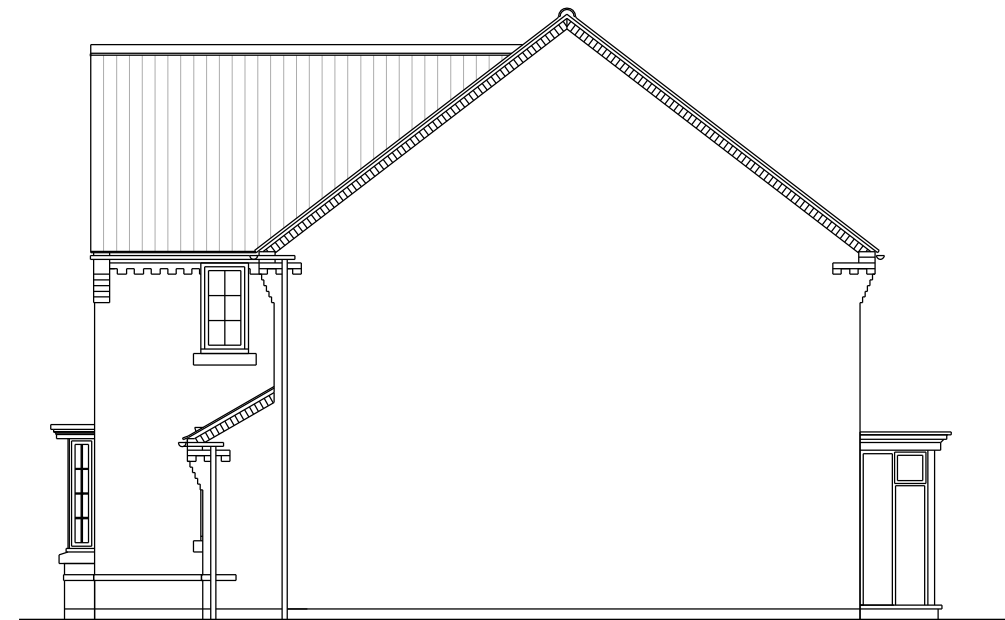

Side Elevation

<p>RESIDENTIAL DESIGN PLANNING CIVIL ENGINEERING</p> <p>Hammonds Yates</p> <p>HAMMONDS YATES LIMITED Kestrel Court - Harbour Road - Portlisshead - BS20 7AN T: 01275 844744 E Mail: info@hammondsyates.com</p>	<p>Scale: 1:100</p>	<p>Date: July 2017</p>	<p>Rev.</p>
	<p>Drawn By: ICB</p>	<p>Job No.: 1540</p>	<p>Dwg. No.: 200</p>
<p>Client: Barratt & David Wilson Homes</p> <p>Project Title: St Cyres, Dinas Powys</p> <p>Drawing Title: Exeter House Plans and Elevations (Brick Type)</p>			
<p><small>DO NOT SCALE THIS DRAWING. ALL DIMENSIONS AND LEVELS TO BE VERIFIED PRIOR TO BUILDING OPERATIONS OR CONSTRUCTION. THIS DRAWING AND THE INFORMATION HEREBY DEPICTED IS SUBJECT TO COPYRIGHT. NO REPRODUCTION OF THIS DRAWING OR PART THEREOF CAN BE CARRIED OUT WITHOUT THE WRITTEN PERMISSION OF HAMMONDS YATES LIMITED</small></p>			




Front Elevation




Side Elevation



Rear Elevation

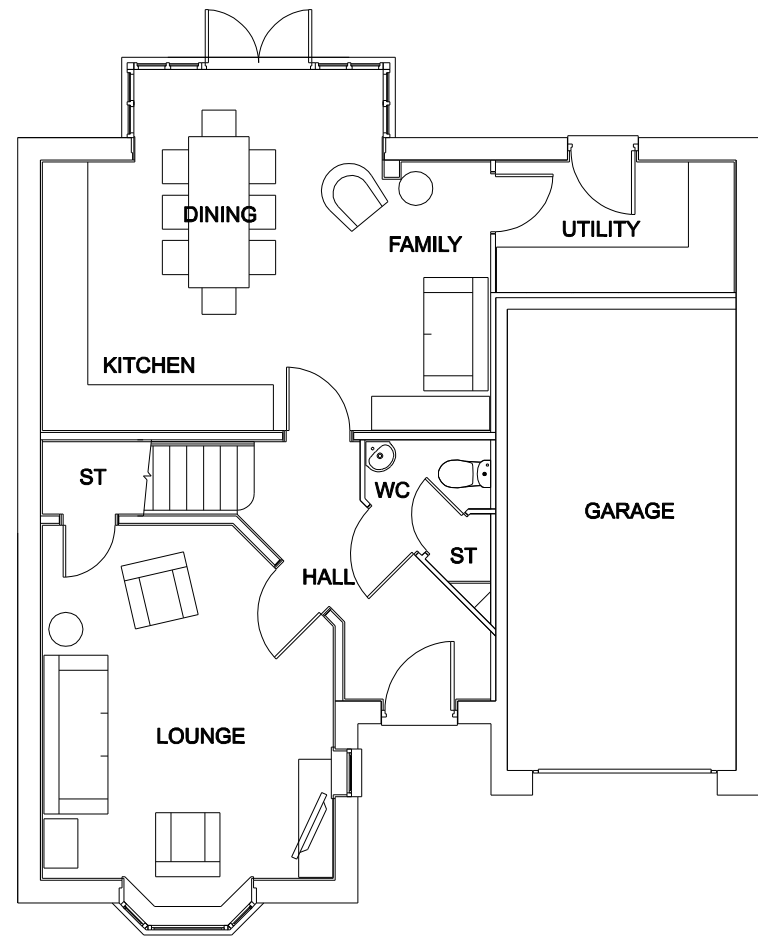

Ground Floor Plan

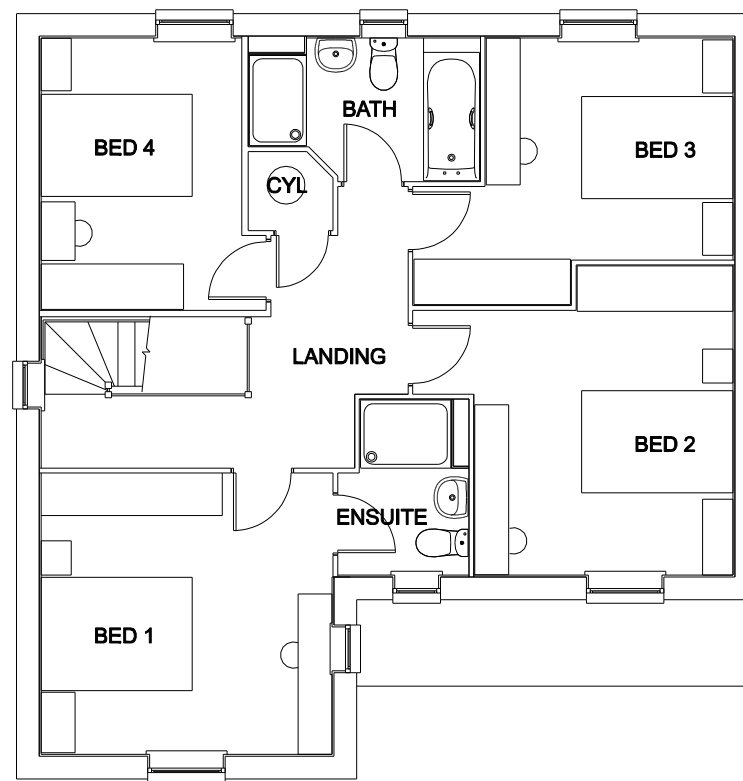

First Floor Plan



Side Elevation




Front Elevation




Side Elevation



Rear Elevation

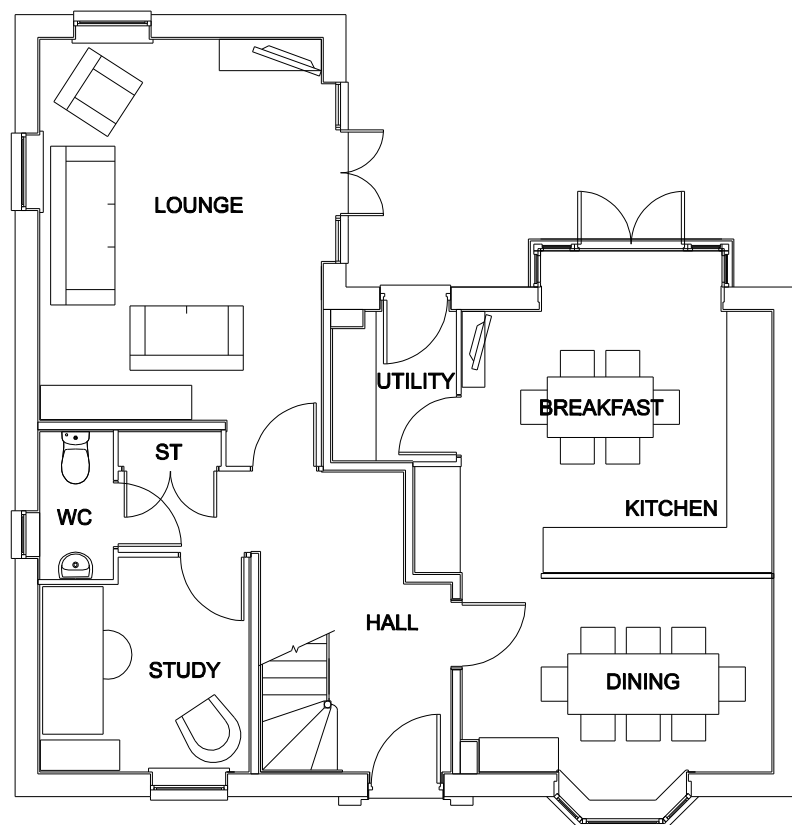

Ground Floor Plan

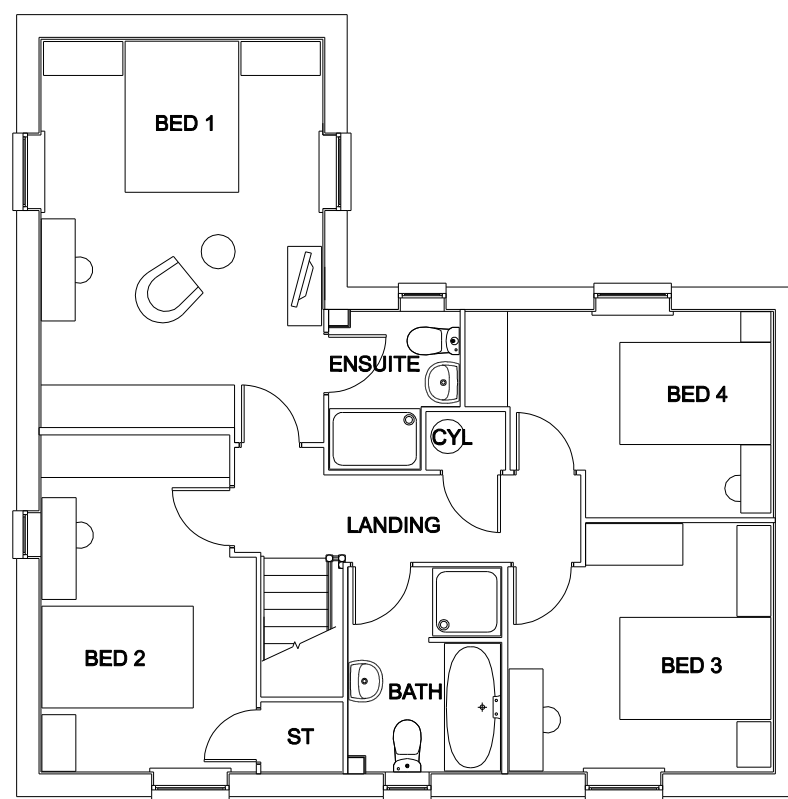

First Floor Plan



Side Elevation

Client	Barratt & David Wilson Homes		
	St Cyres, Dinas Powys		
Project Title	Layton House Plans and Elevations (Brick Type)		
	DO NOT SCALE THIS DRAWING. ALL DIMENSIONS AND LEVELS TO BE VERIFIED PRIOR TO BUILDING OPERATIONS OR CONSTRUCTION. THIS DRAWING AND THE INFORMATION HEREBY DEPICTED IS SUBJECT TO COPYRIGHT. NO REPRODUCTION OF THIS DRAWING OR PART THEREOF CAN BE CARRIED OUT WITHOUT THE WRITTEN PERMISSION OF HAMMONDS YATES LIMITED		
Drawing Title	Scale	1:100	Rev.
	Date	July 2017	202
Job No.	Drawn By	ICB	1540
	Job No.		
<p style="text-align: right;"> RESIDENTIAL DESIGN PLANNING CIVIL ENGINEERING Hammonds Yates HAMMONDS YATES LIMITED Kestrel Court - Harbour Road - Portlisshead - BS20 7AN T: 01275 844744 E Mail: info@hammondsyates.com </p>			




Front Elevation




Side Elevation



Rear Elevation

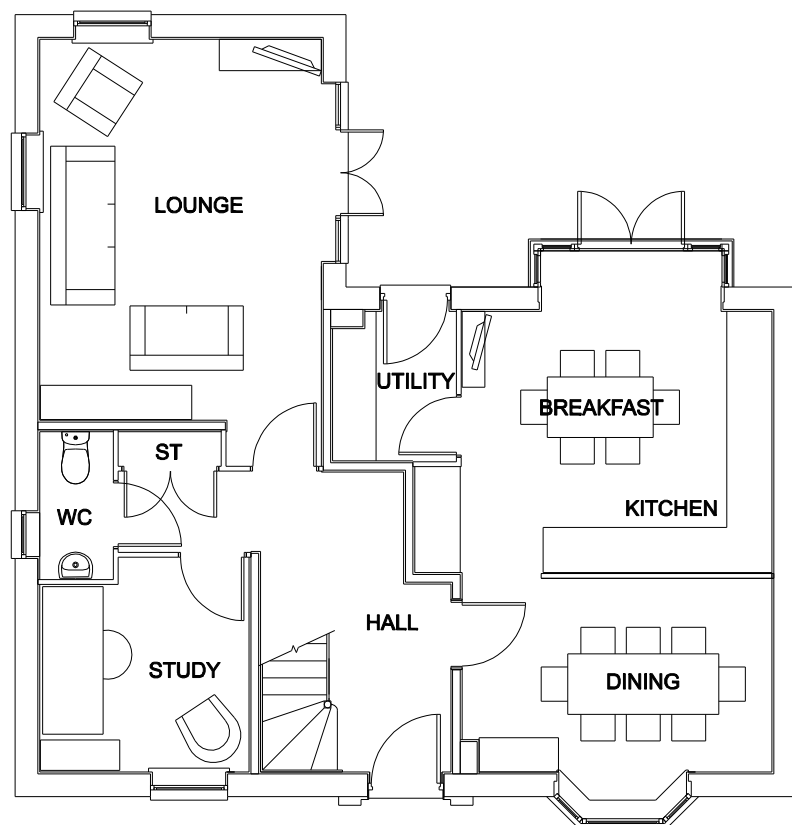

Ground Floor Plan

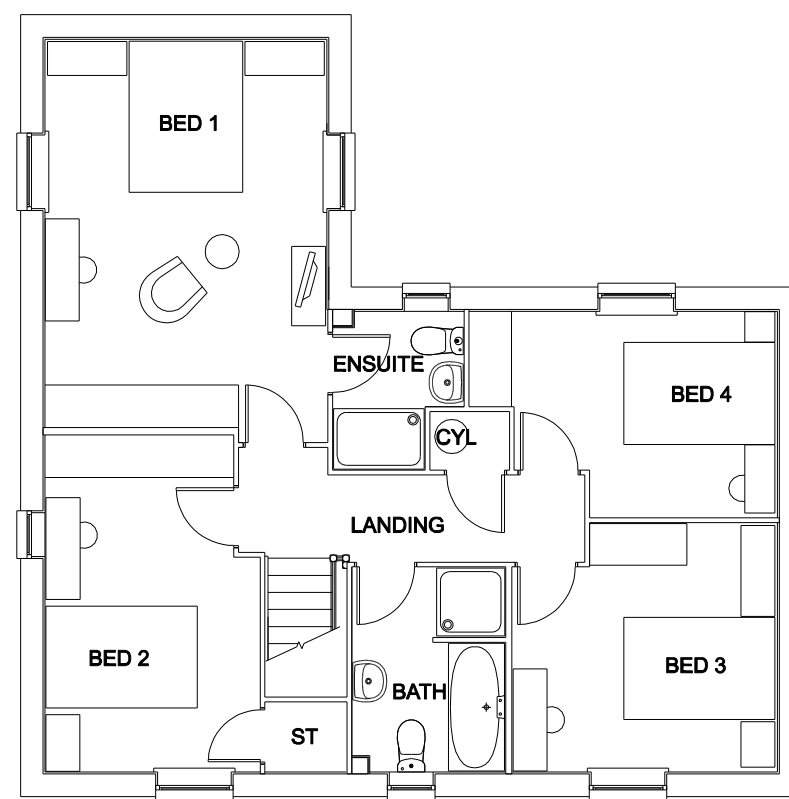

First Floor Plan



Side Elevation


Client	Barratt & David Wilson Homes		
	St Cyres, Dinas Powys		
Project Title	Layton House Plans and Elevations (Render Type)		
	DO NOT SCALE THIS DRAWING. ALL DIMENSIONS AND LEVELS TO BE VERIFIED PRIOR TO BUILDING OPERATIONS OR CONSTRUCTION. THIS DRAWING AND THE INFORMATION HEREBY DEPICTED IS SUBJECT TO COPYRIGHT. NO REPRODUCTION OF THIS DRAWING OR PART THEREOF CAN BE CARRIED OUT WITHOUT THE WRITTEN PERMISSION OF HAMMONDS YATES LIMITED		
Scale	1:100	Rev.	
Date	July 2017	Job No.	1540
Drawn By	ICB	Dwg. No.	203
<p style="text-align: right;"> RESIDENTIAL DESIGN PLANNING CIVIL ENGINEERING Hammonds Yates HAMMONDS YATES LIMITED Kestrel Court - Harbour Road - Portlisshead - BS20 7AN T: 01275 844744 E Mail: info@hammondsyates.com </p>			




Front Elevation




Side Elevation

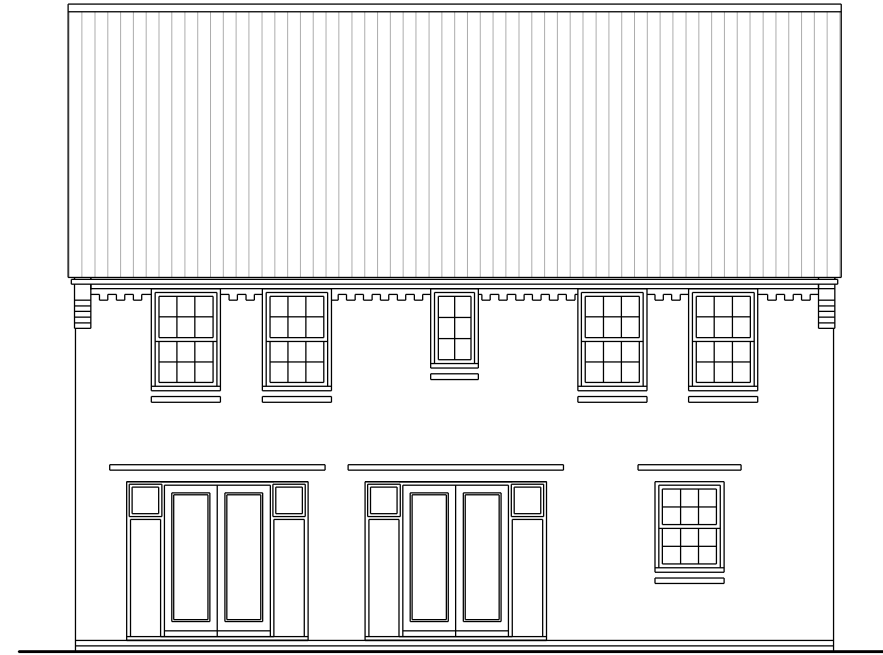


Rear Elevation

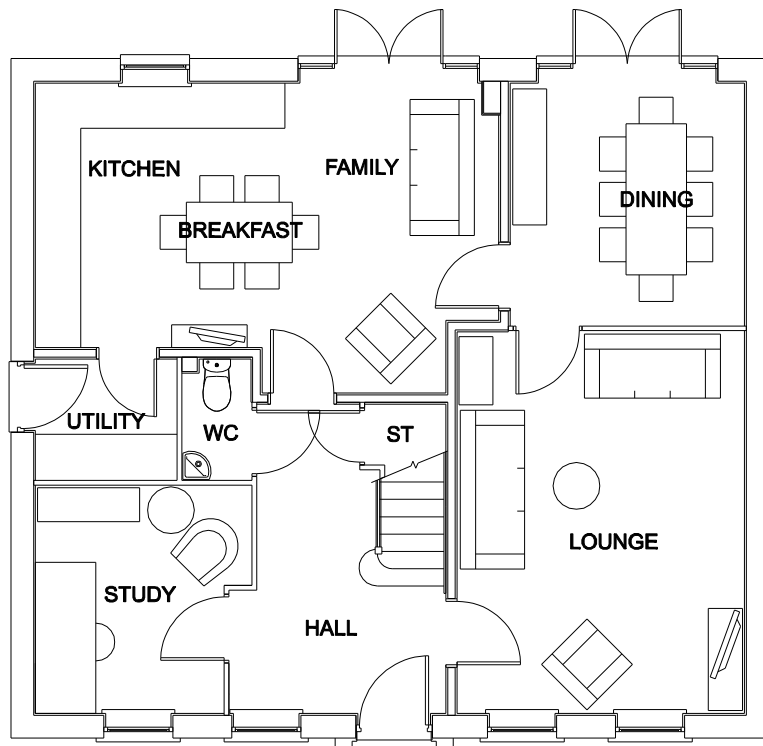

Ground Floor Plan

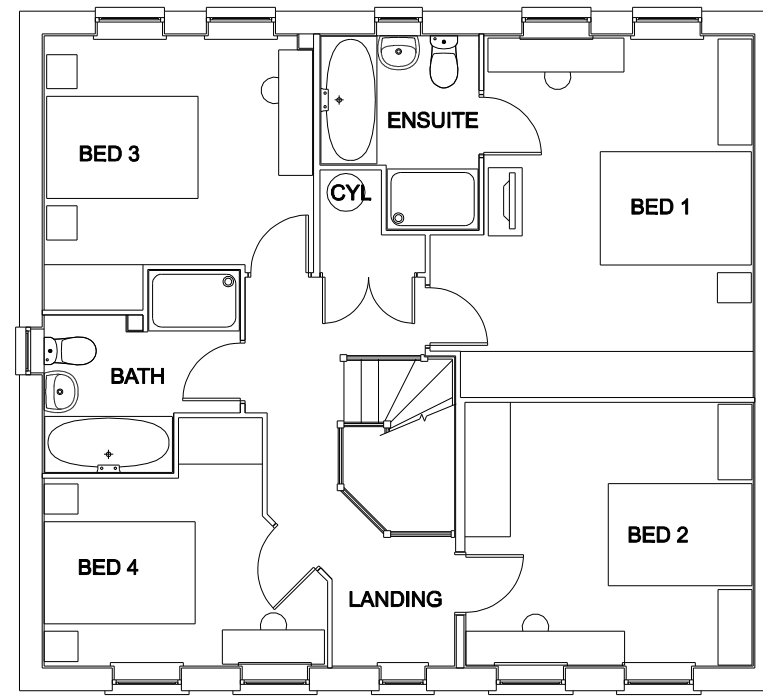

First Floor Plan

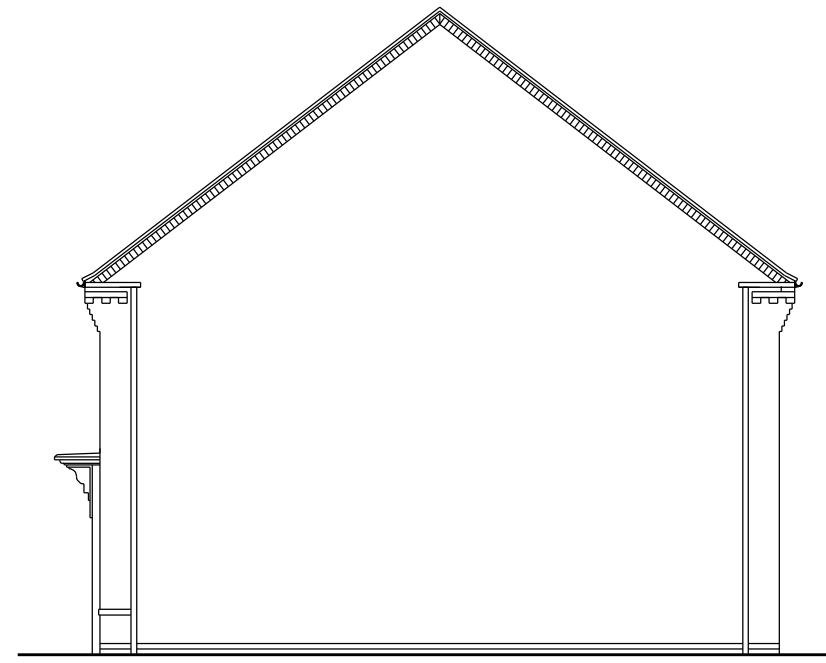

Side Elevation




Front Elevation




Side Elevation




Rear Elevation

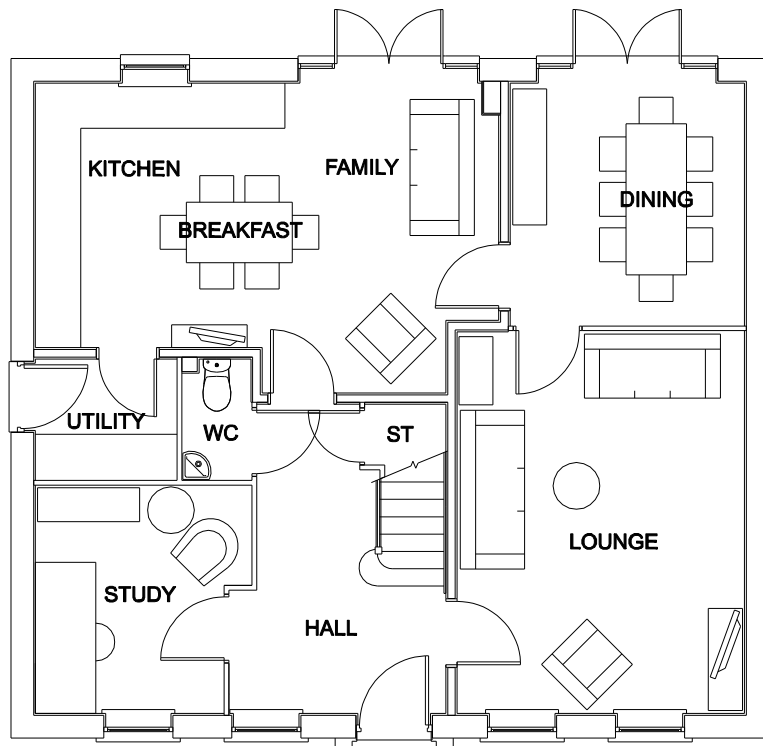

Ground Floor Plan

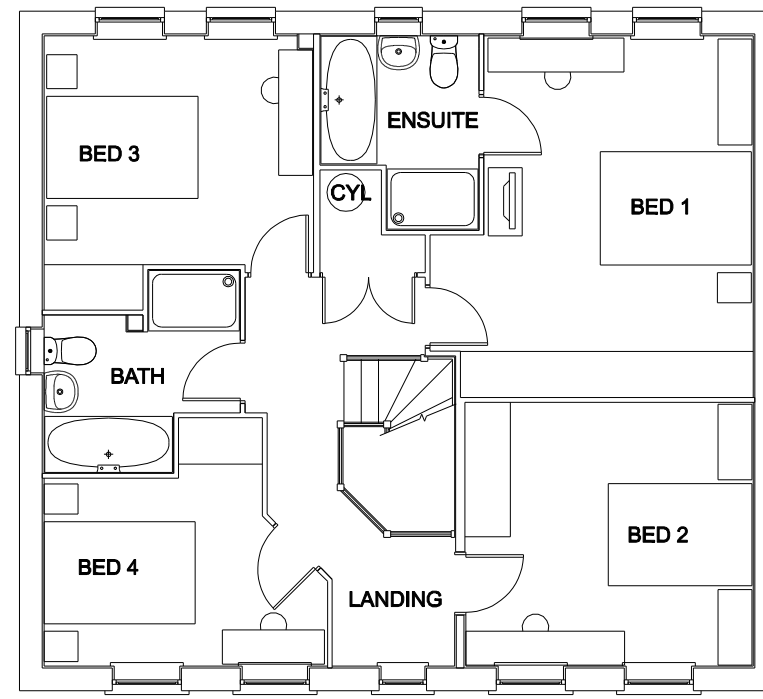


First Floor Plan

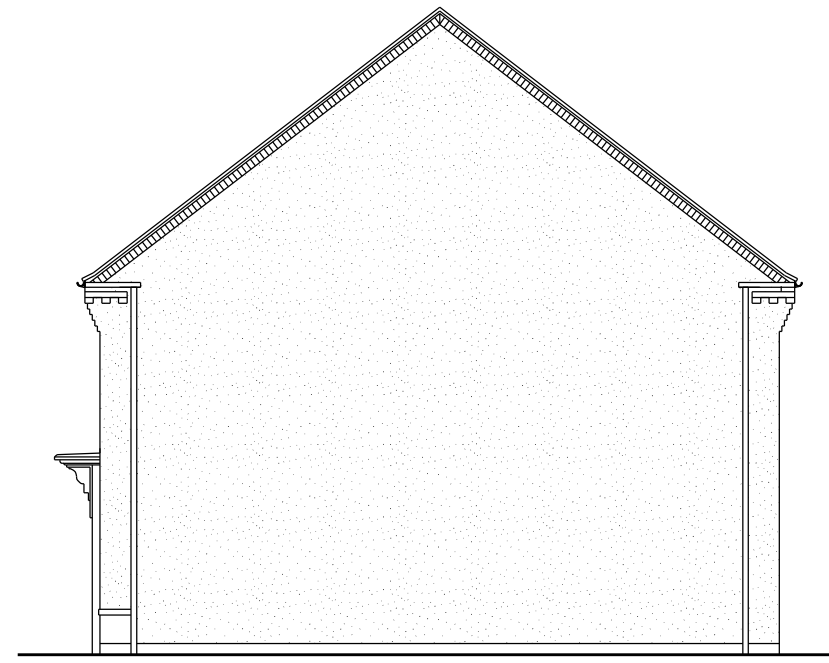


Side Elevation




Front Elevation

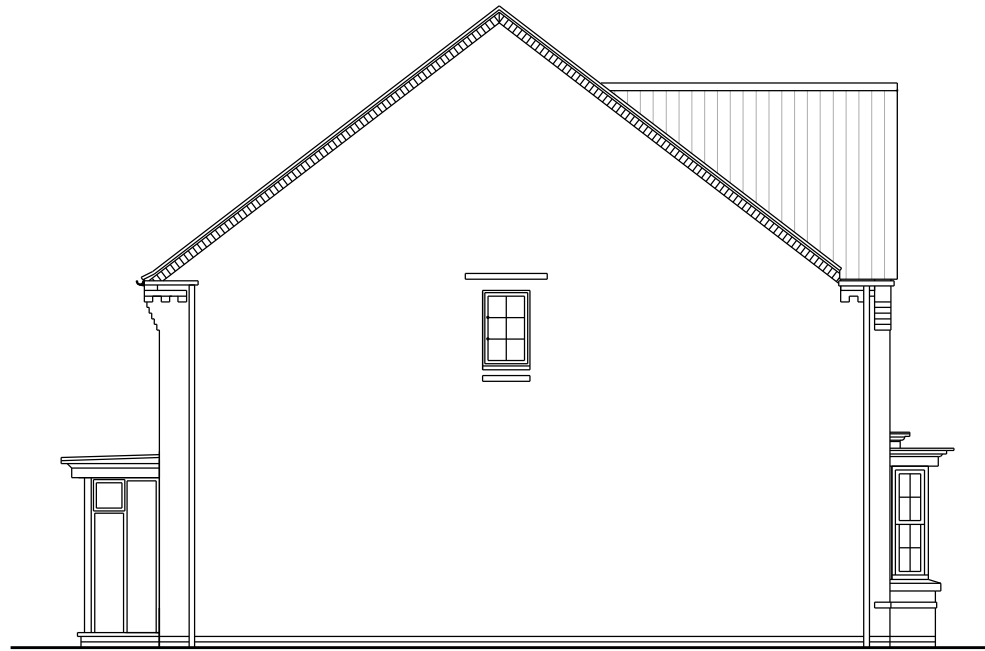


Side Elevation

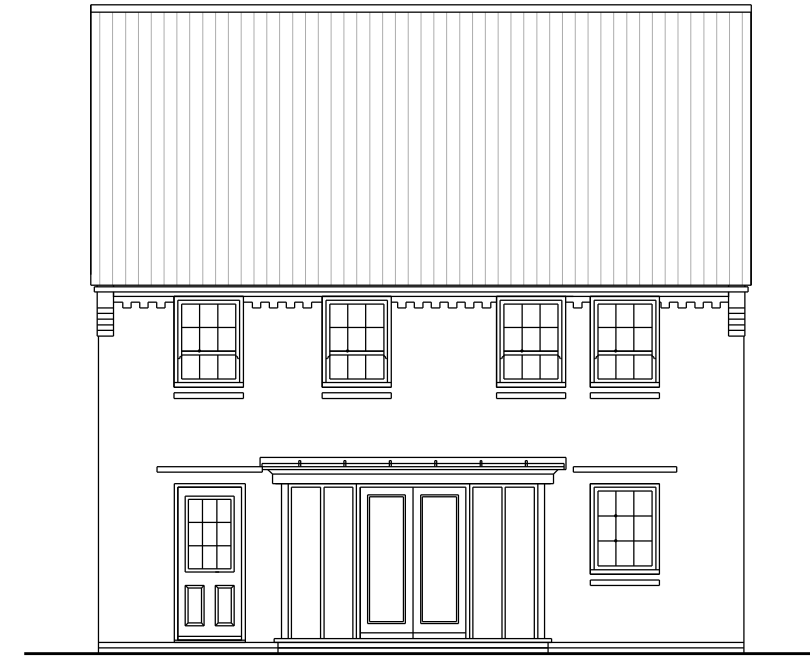

Rear Elevation

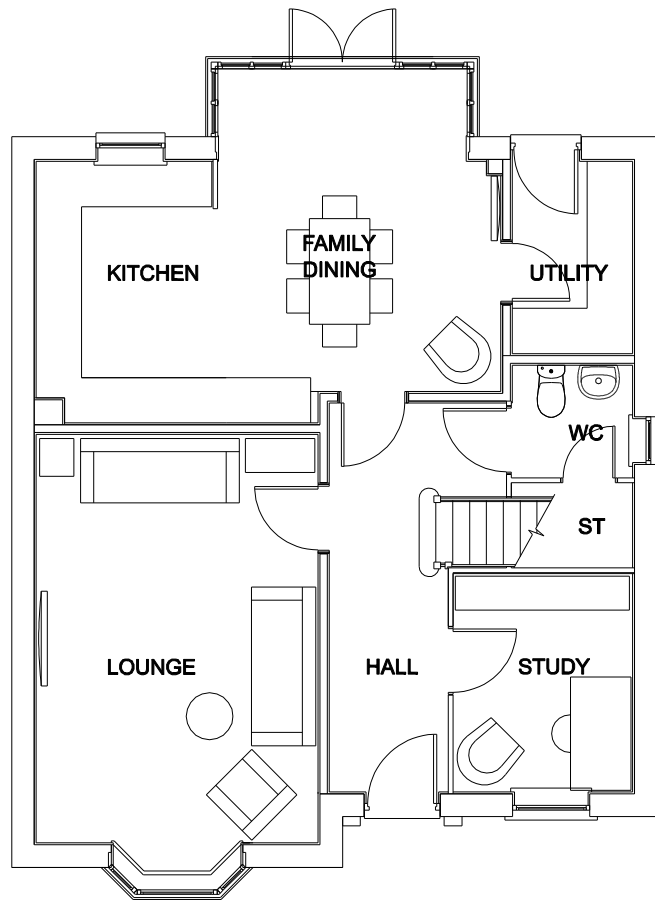

Ground Floor Plan

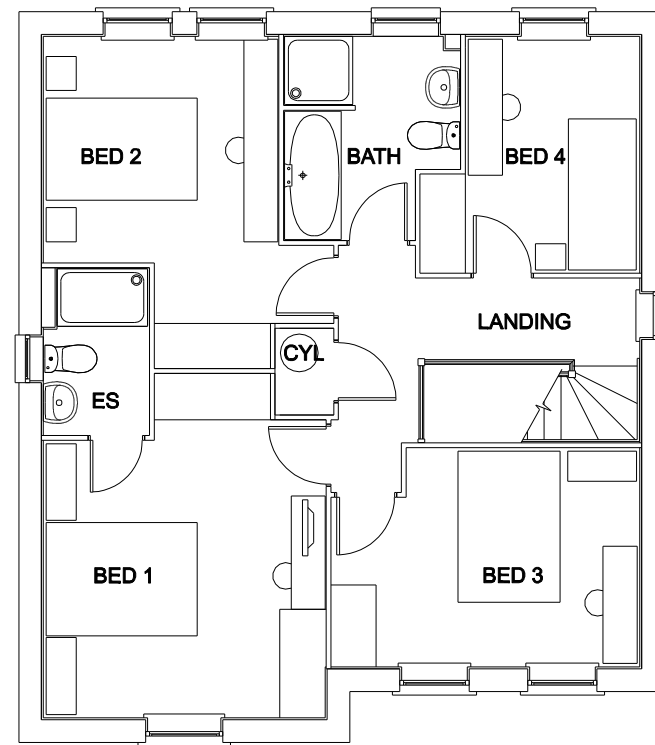

First Floor Plan



Side Elevation


Scale	1:100
Date	July 2017
Drawn By	ICB
Job No.	1540
Dwg. No.	206
Rev.	




Front Elevation




Side Elevation

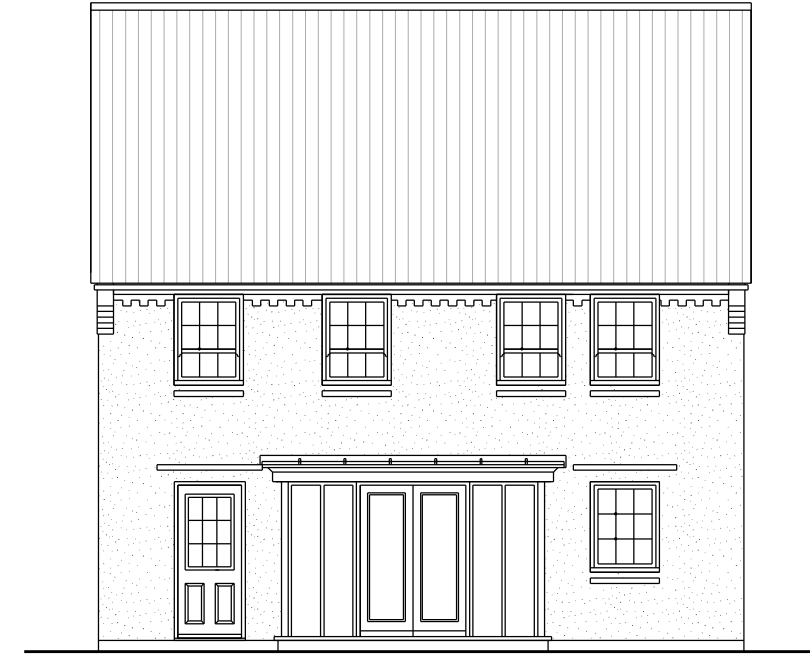

Rear Elevation

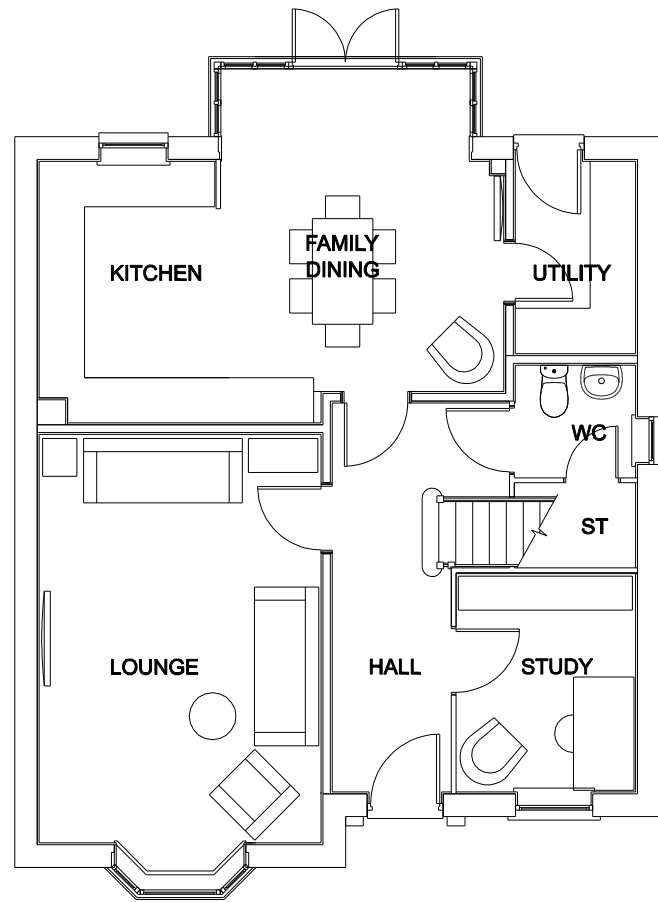


Ground Floor Plan

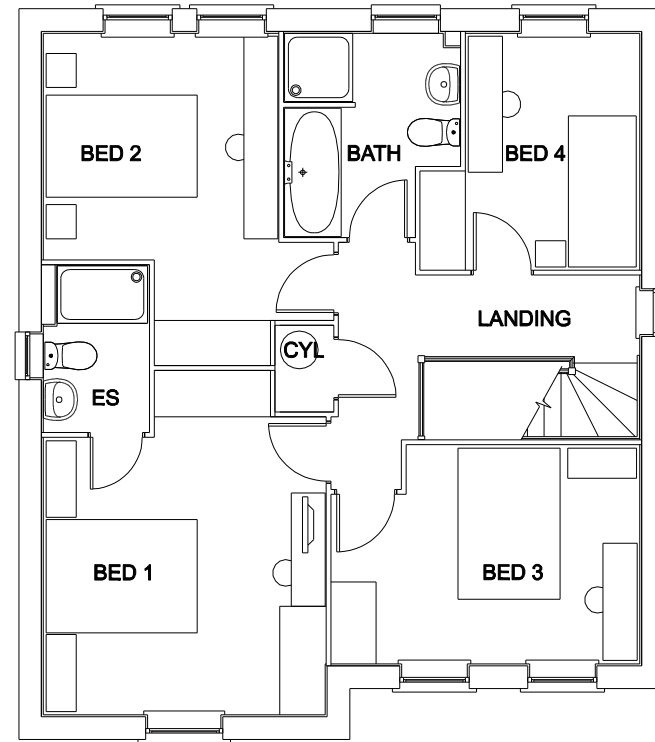


First Floor Plan




Side Elevation

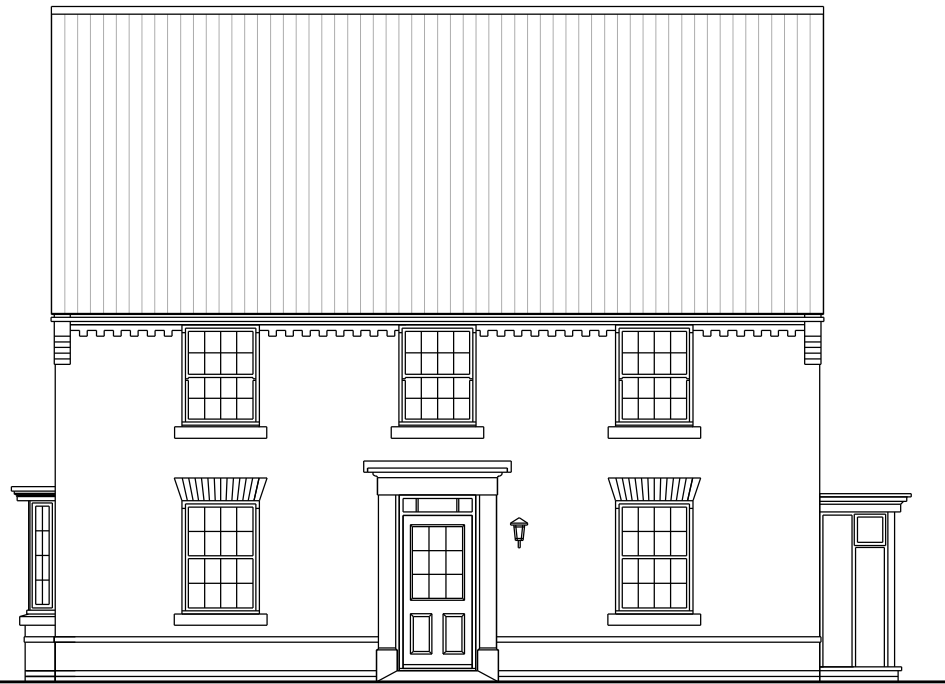


Front Elevation

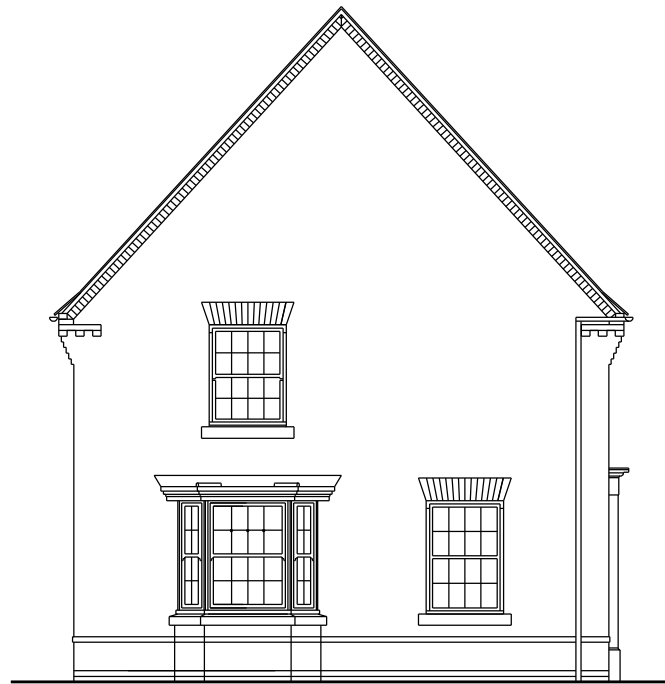


Side Elevation

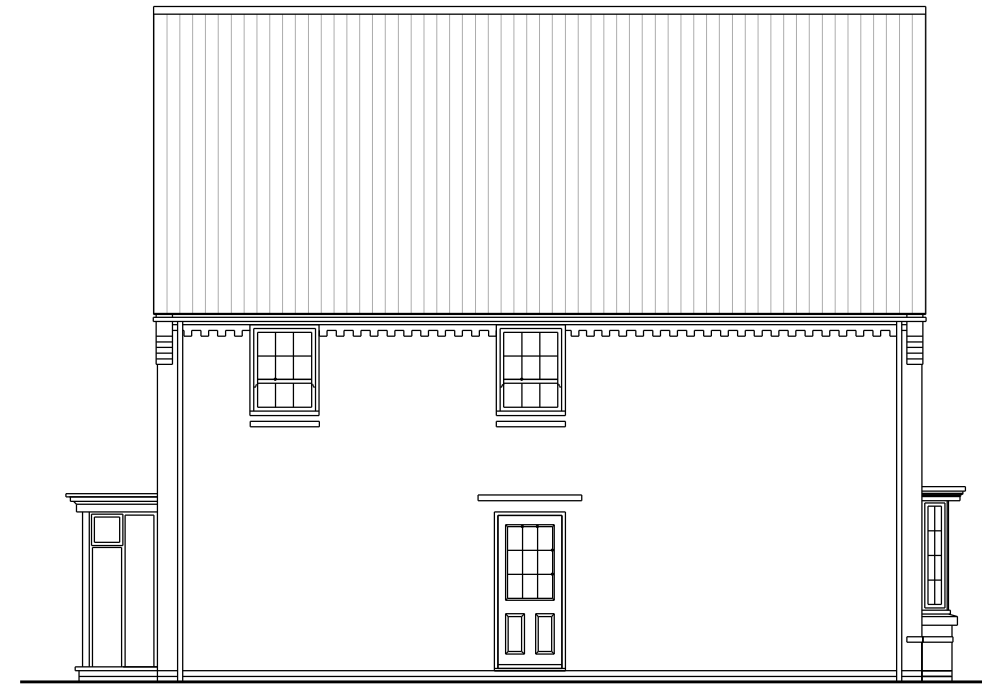


Side / Rear Elevation

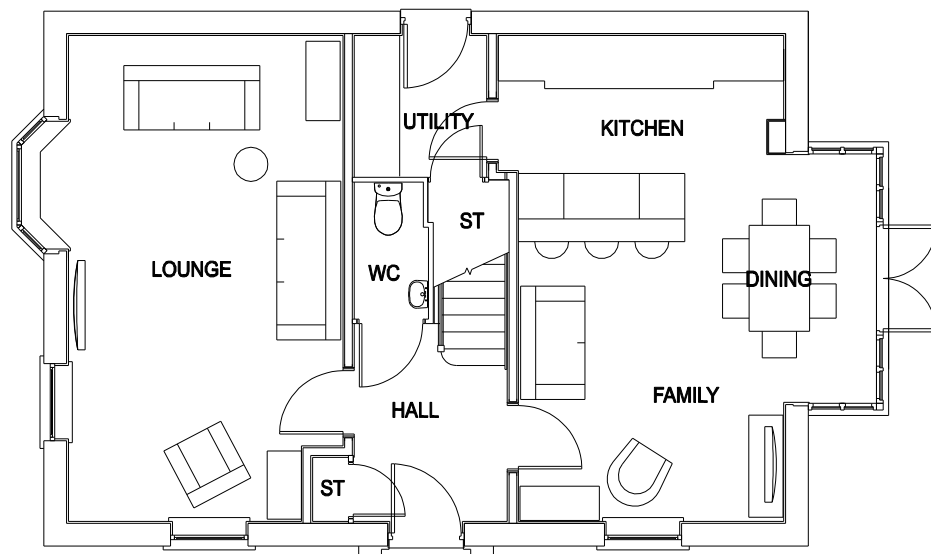

Ground Floor Plan

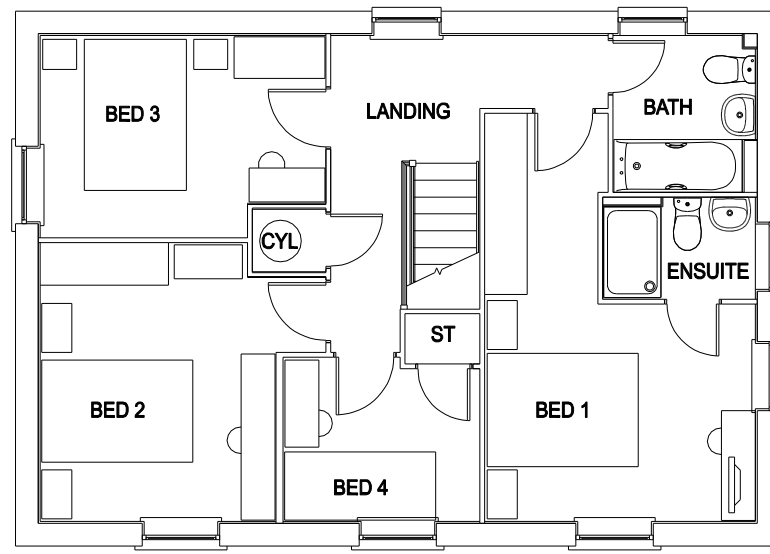

First Floor Plan

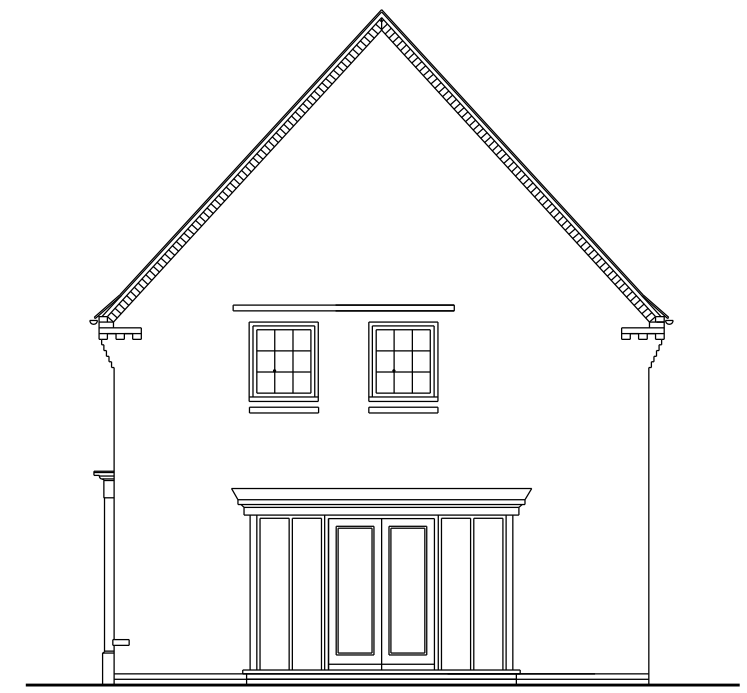


Rear Elevation

Client Barratt & David Wilson Homes St Cyres, Dinas Powys Drawing Title Cornell House Plans and Elevations (Brick Type)	Scales 1:100	Date July 2017	Rev.
	Drawn By ICB	Job No. 1540	Dwg. No. 208
RESIDENTIAL DESIGN PLANNING CIVIL ENGINEERING Hammonds Yates HAMMONDS YATES LIMITED Kestrel Court - Harbour Road - Portlisshead - BS20 7AN T: 01275 844744 E Mail: info@hammondsyates.com			


DO NOT SCALE THIS DRAWING. ALL DIMENSIONS AND LEVELS TO BE VERIFIED PRIOR TO BUILDING OPERATIONS OR CONSTRUCTION. THIS DRAWING AND THE INFORMATION HEREBY DEPICTED IS SUBJECT TO COPYRIGHT. NO REPRODUCTION OF THIS DRAWING OR PART THEREOF CAN BE CARRIED OUT WITHOUT THE WRITTEN PERMISSION OF HAMMONDS YATES LIMITED




Front Elevation

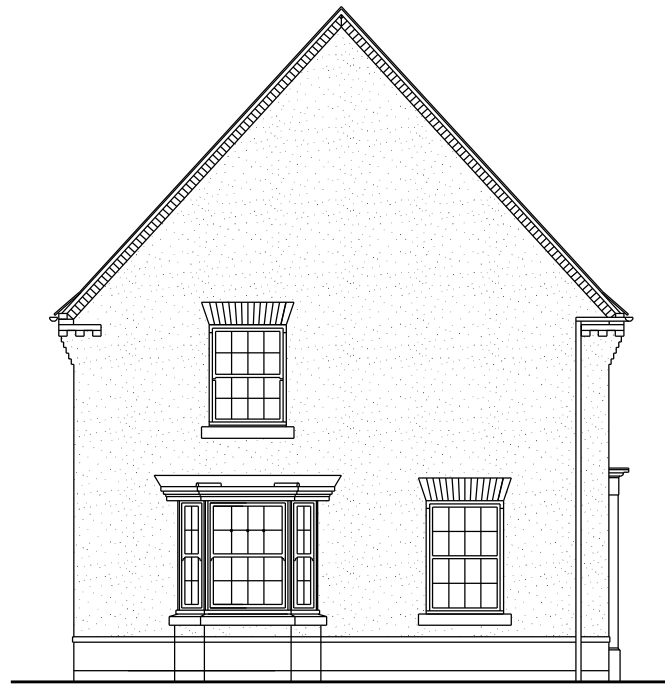


Side Elevation

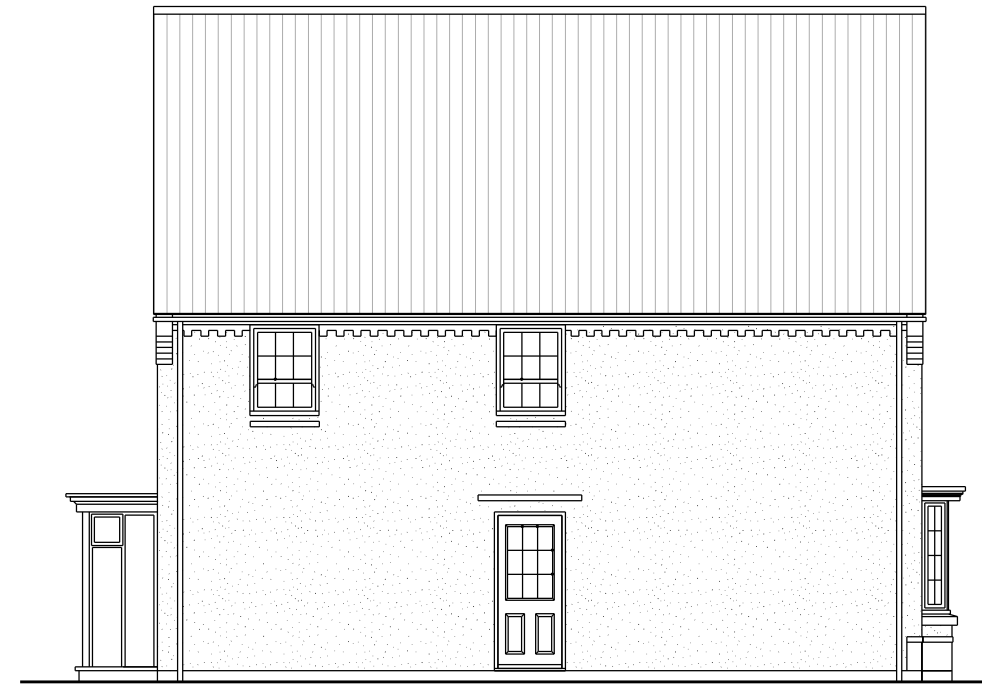

Side / Rear Elevation

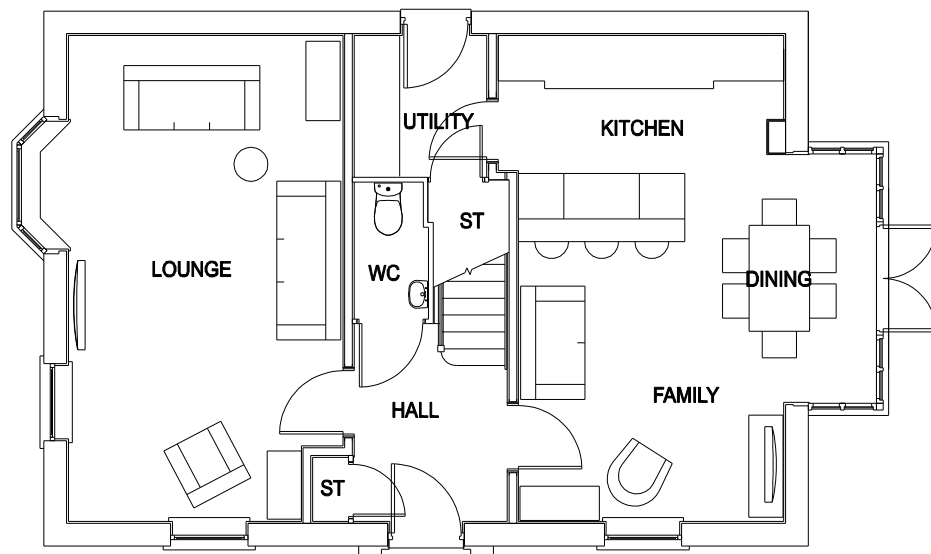

Ground Floor Plan

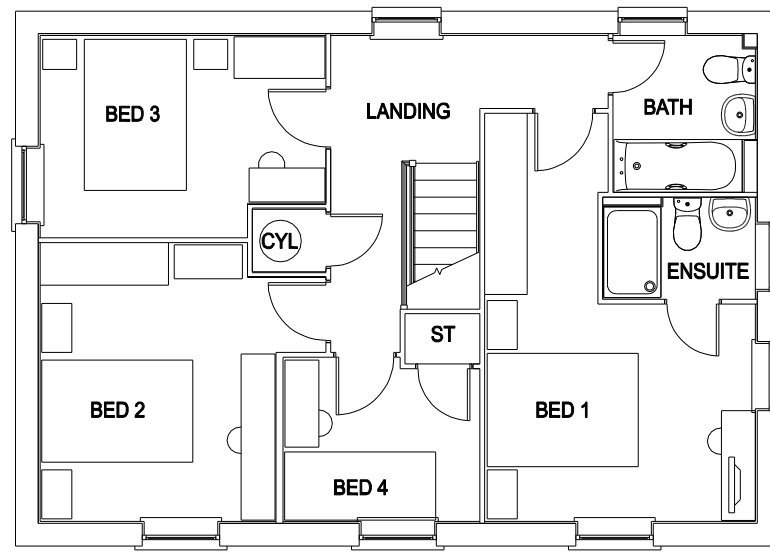

First Floor Plan



Rear Elevation


Client	Barratt & David Wilson Homes		
	St Cyres, Dinas Powys		
Project Title	Cornell House Plans and Elevations (Render Type)		
	DO NOT SCALE THIS DRAWING. ALL DIMENSIONS AND LEVELS TO BE VERIFIED PRIOR TO BUILDING OPERATIONS OR CONSTRUCTION. THIS DRAWING AND THE INFORMATION HEREBY DEPICTED IS SUBJECT TO COPYRIGHT. NO REPRODUCTION OF THIS DRAWING OR PART THEREOF CAN BE CARRIED OUT WITHOUT THE WRITTEN PERMISSION OF HAMMONDS YATES LIMITED		
Scale	1:100	Rev.	
Date	July 2017	Job No.	209
Drawn By	ICB	Job No.	1540
RESIDENTIAL DESIGN PLANNING CIVIL ENGINEERING		Hammonds Yates HAMMONDS YATES LIMITED Kestrel Court - Harbour Road - Portlisshead - BS20 7AN T: 01275 844744 E Mail: info@hammondsyates.com	




Front Elevation




Side Elevation

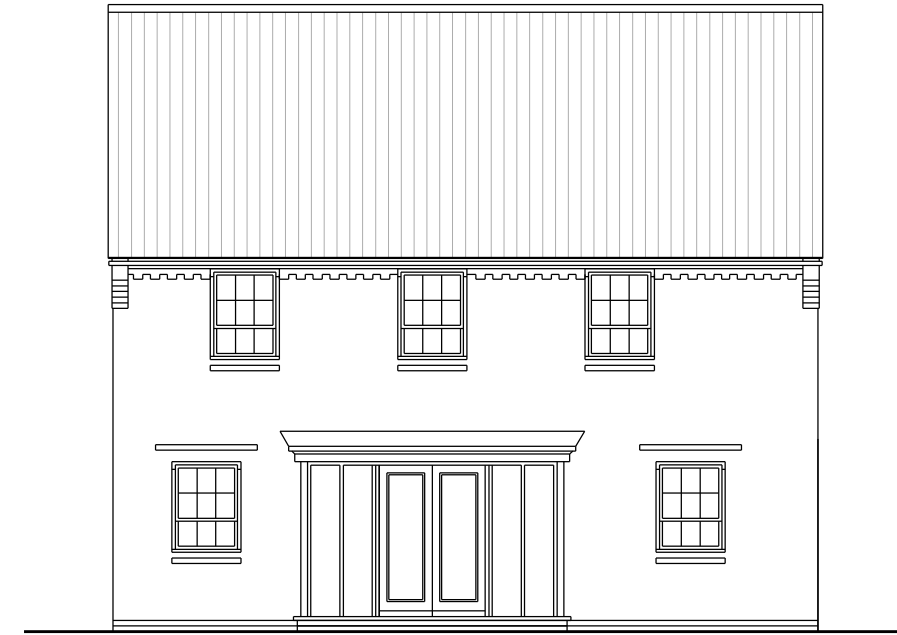


Rear Elevation

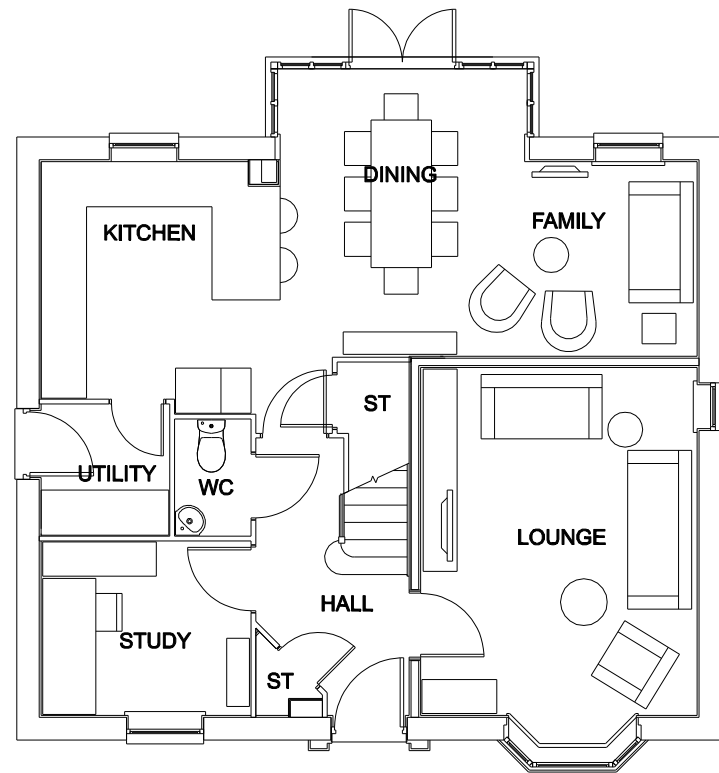

Ground Floor Plan

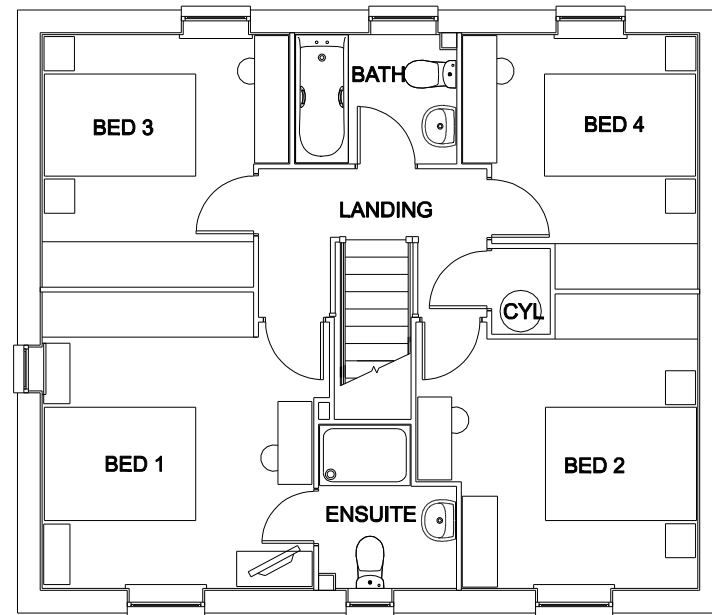


First Floor Plan

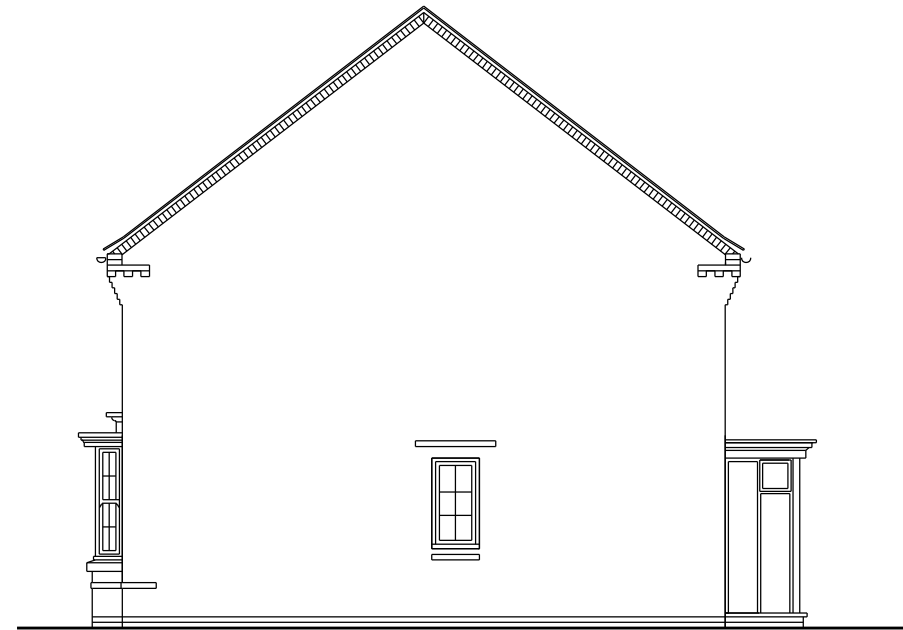


Side Elevation




Front Elevation

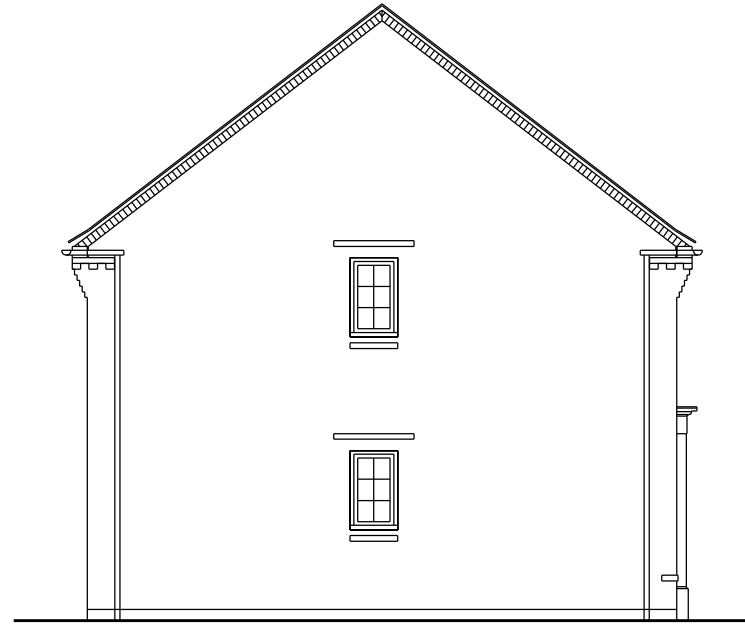


Side Elevation

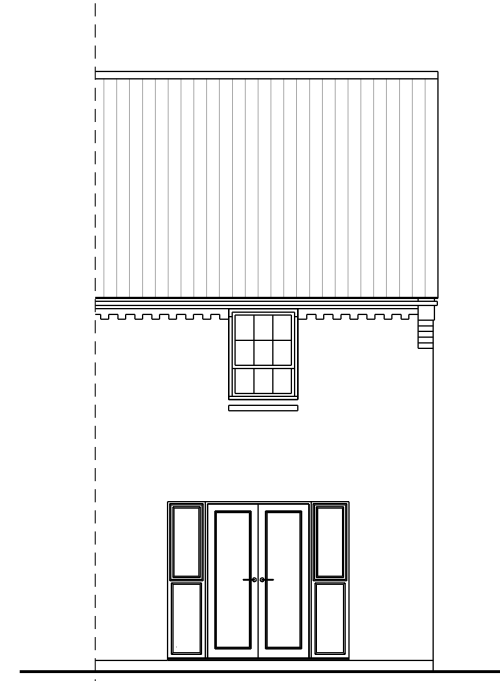


Rear Elevation

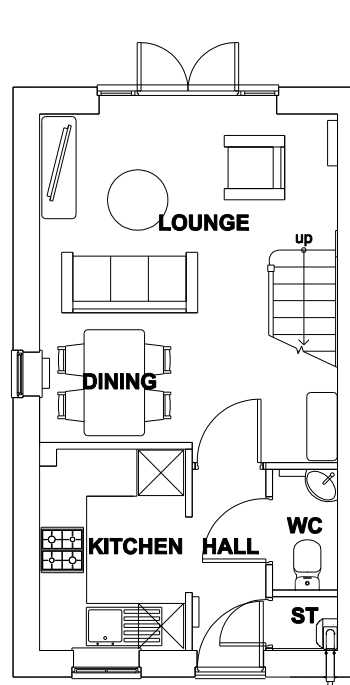

Ground Floor Plan

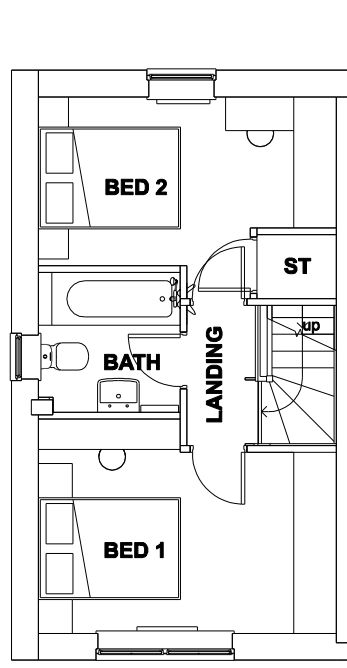

First Floor Plan

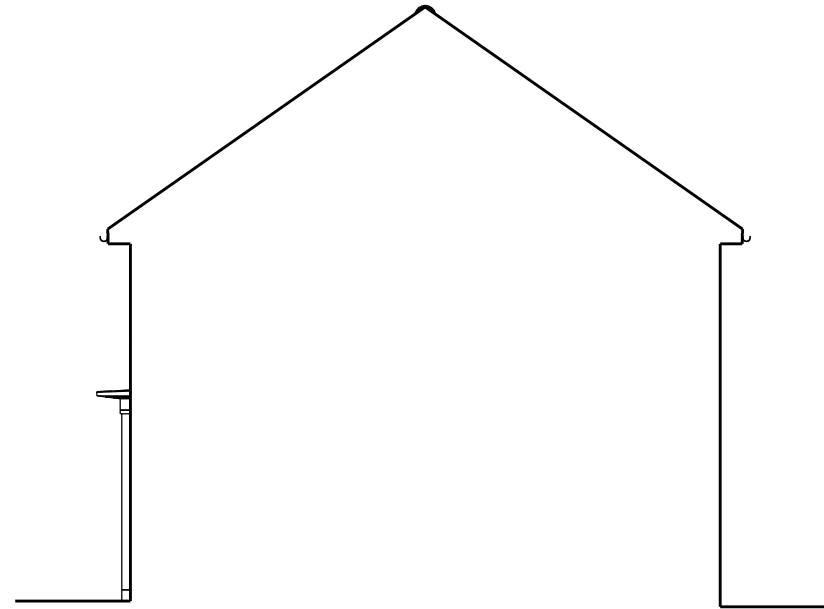


Side Elevation / Section


Scale	1:100
Date	July 2017
Drawn By	ICB
Job No.	1540
Rev.	211




Front Elevation
 [Hatched Box] Obscure Glazing

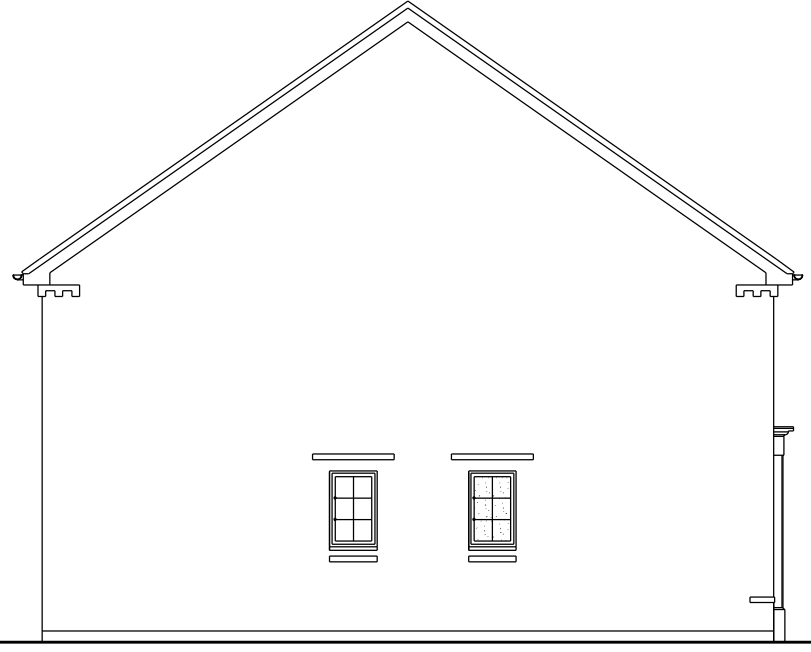


Side Elevation

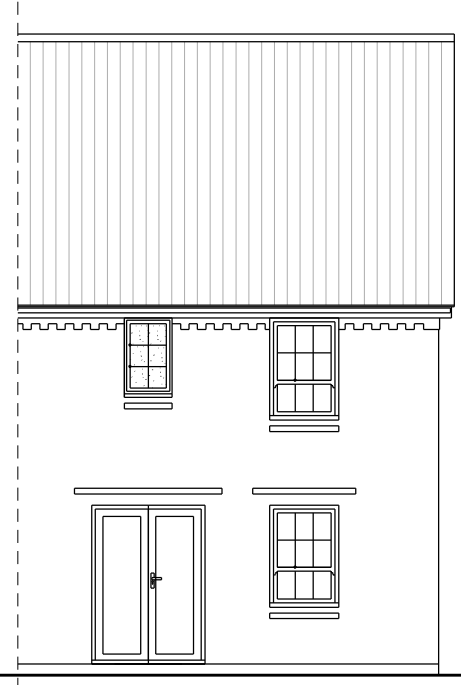

Rear Elevation

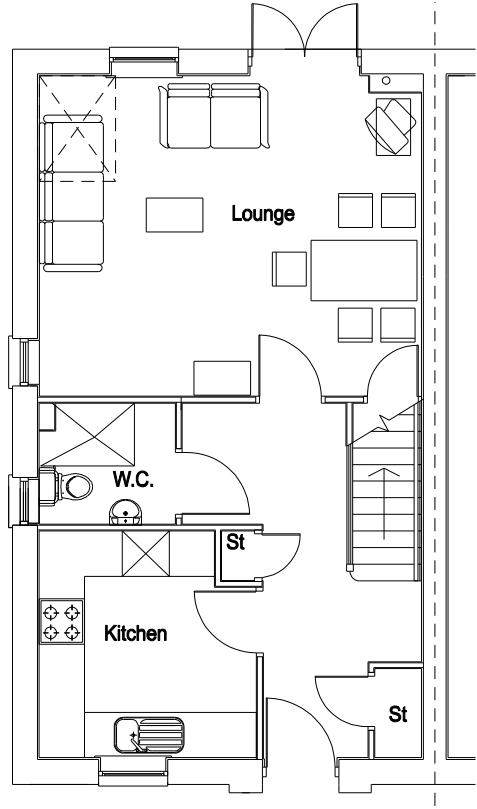

Ground Floor Plan

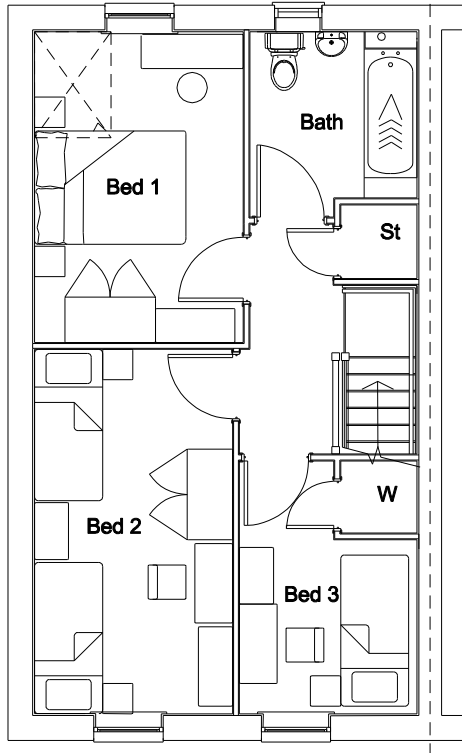


First Floor Plan

Client Barratt & David Wilson Homes Project Title St Cyres, Dinas Powys Drawing Title Larch DWH House Plans and Elevations (Brick)	Scales 1:100	Date July 2017	Rev.
	Drawn By ICB	Job No. 1540	Dwg. No. 212
	Residential Design Planning Civil Engineering Hammonds Yates HAMMONDS YATES LIMITED Kestrel Court - Harbour Road - Portlisshead - BS20 7AN T: 01275 844744 E Mail: info@hammondsyates.com		

DO NOT SCALE THIS DRAWING. ALL DIMENSIONS AND LEVELS TO BE VERIFIED PRIOR TO BUILDING OPERATIONS OR CONSTRUCTION. THIS DRAWING AND THE INFORMATION HEREBY DEPICTED IS SUBJECT TO COPYRIGHT. NO REPRODUCTION OF THIS DRAWING OR PART THEREOF CAN BE CARRIED OUT WITHOUT THE WRITTEN PERMISSION OF HAMMONDS YATES LIMITED




Front Elevation

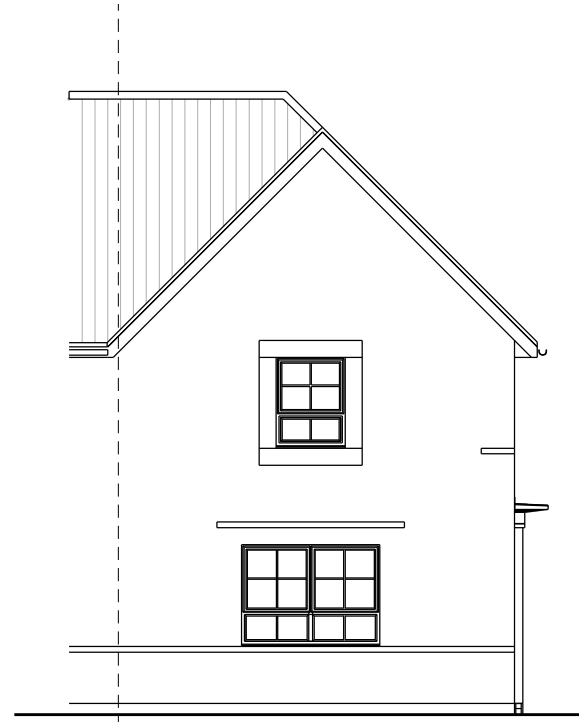


Side Elevation




Rear Elevation

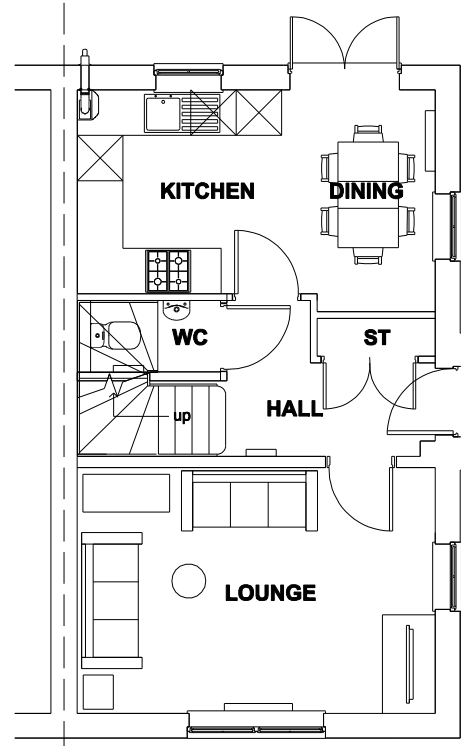

Ground Floor Plan

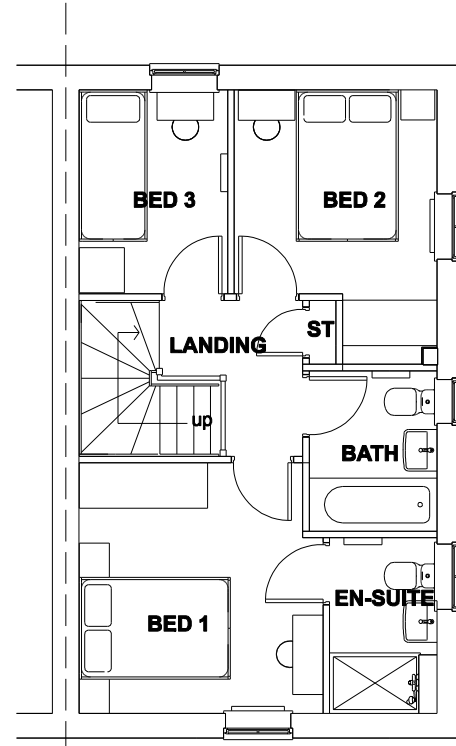

First Floor Plan

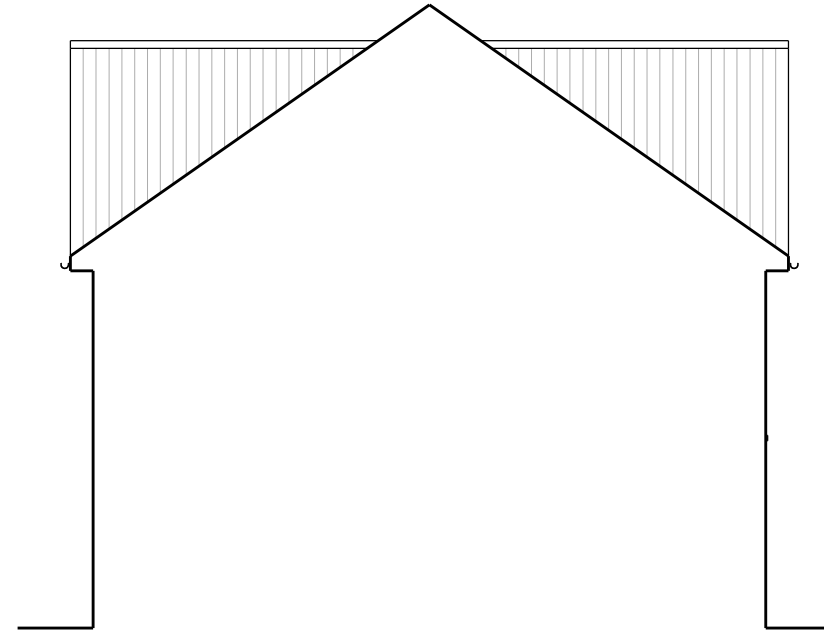


Side Elevation / Section

<p>Client Barratt & David Wilson Homes</p> <p>Project Title St Cyres, Dinas Powys</p> <p>Drawing Title Moresby House Plans and Elevations (Brick Type)</p>	<p>Scale 1:100</p>	<p>Date July 2017</p>	<p>Rev. 220</p>
	<p>Job No. 1540</p>	<p>Drawn By ICB</p>	
<p>RESIDENTIAL DESIGN PLANNING CIVIL ENGINEERING Hammonds Yates HAMMONDS YATES LIMITED Kestrel Court - Harbour Road - Portlisshead - BS20 7AN T: 01275 844744 E Mail: info@hammondsyates.com</p>			
<p>DO NOT SCALE THIS DRAWING. ALL DIMENSIONS AND LEVELS TO BE VERIFIED PRIOR TO BUILDING OPERATIONS OR CONSTRUCTION. THIS DRAWING AND THE INFORMATION HEREBY DEPICTED IS SUBJECT TO COPYRIGHT. NO REPRODUCTION OF THIS DRAWING OR PART THEREOF CAN BE CARRIED OUT WITHOUT THE WRITTEN PERMISSION OF HAMMONDS YATES LIMITED</p>			




Front Elevation

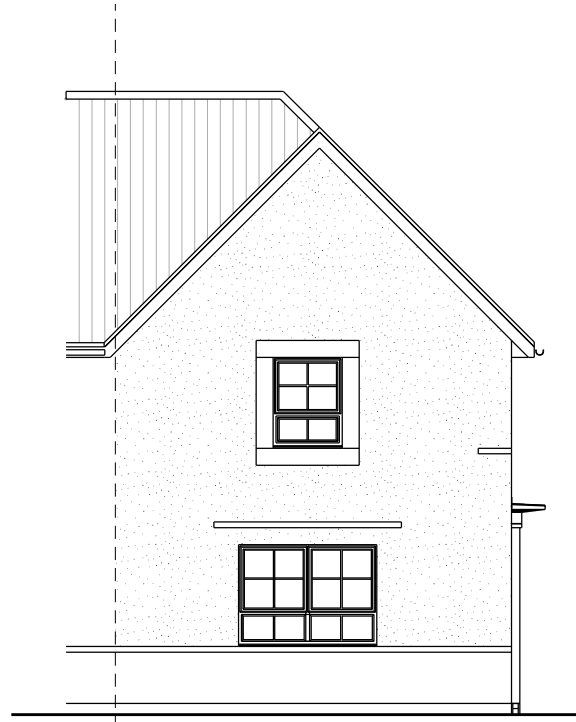


Side Elevation




Rear Elevation

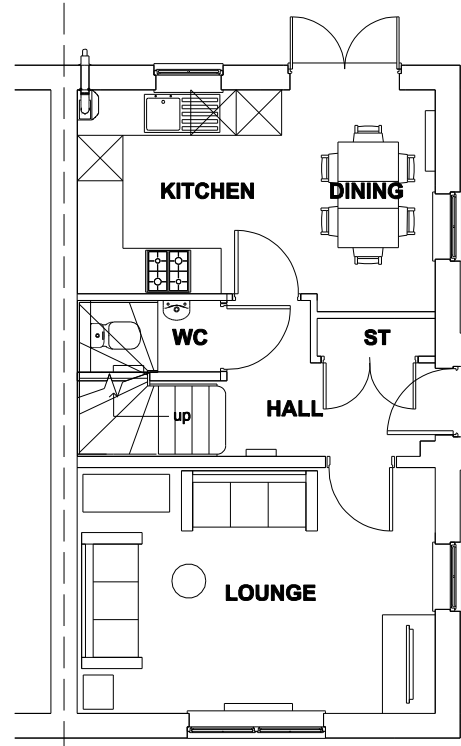

Ground Floor Plan

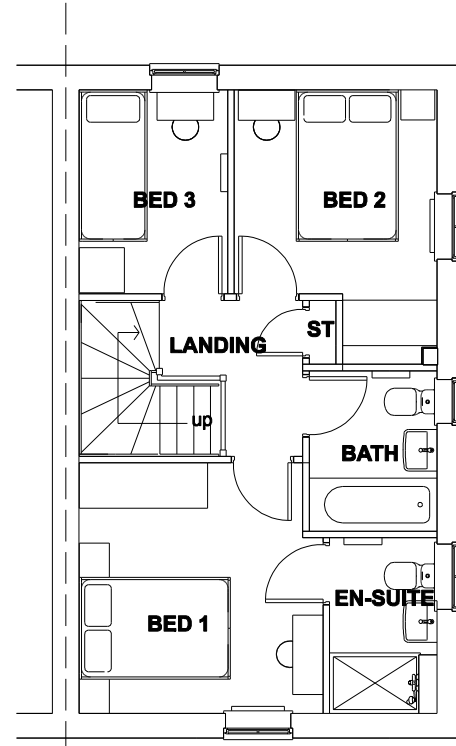

First Floor Plan

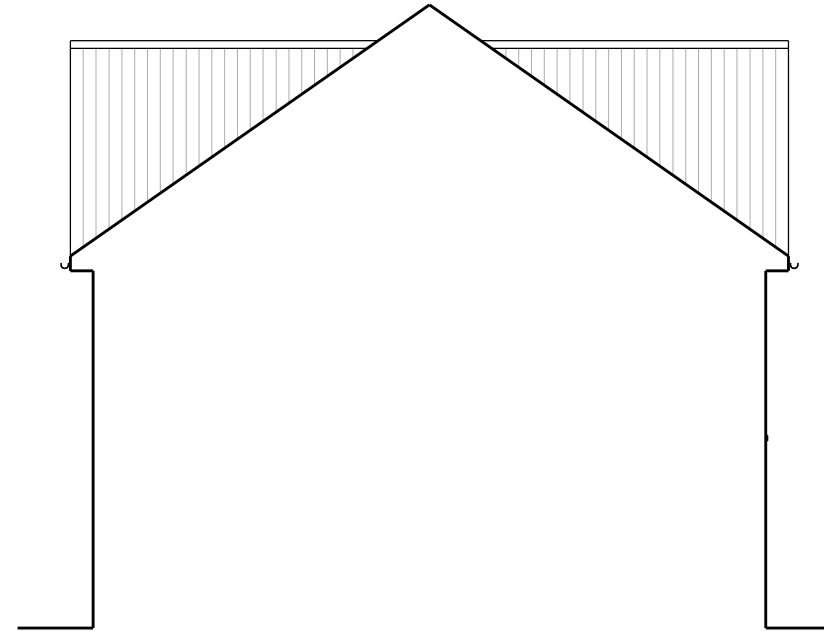


Side Elevation / Section

<p>Client Barratt & David Wilson Homes</p> <p>Project Title St Cyres, Dinas Powys</p> <p>Drawing Title Moresby House Plans and Elevations (Render Type)</p>	<p>Scale 1:100</p>	<p>Date July 2017</p>	<p>Rev. 221</p>
	<p>Job No. 1540</p>	<p>Drawn By ICB</p>	
<p>RESIDENTIAL DESIGN PLANNING CIVIL ENGINEERING Hammonds Yates HAMMONDS YATES LIMITED Kestrel Court · Harbour Road · Portlisshead · BS20 7AN T: 01275 844744 E Mail: info@hammondsyates.com</p>			
<p>DO NOT SCALE THIS DRAWING. ALL DIMENSIONS AND LEVELS TO BE VERIFIED PRIOR TO BUILDING OPERATIONS OR CONSTRUCTION. THIS DRAWING AND THE INFORMATION HEREBY DEPICTED IS SUBJECT TO COPYRIGHT. NO REPRODUCTION OF THIS DRAWING OR PART THEREOF CAN BE CARRIED OUT WITHOUT THE WRITTEN PERMISSION OF HAMMONDS YATES LIMITED</p>			




Front Elevation

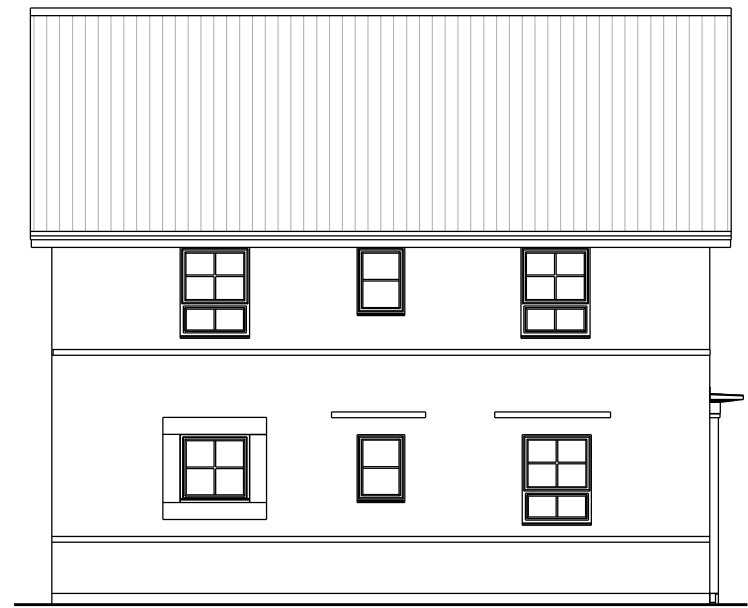


Side Elevation




Rear Elevation

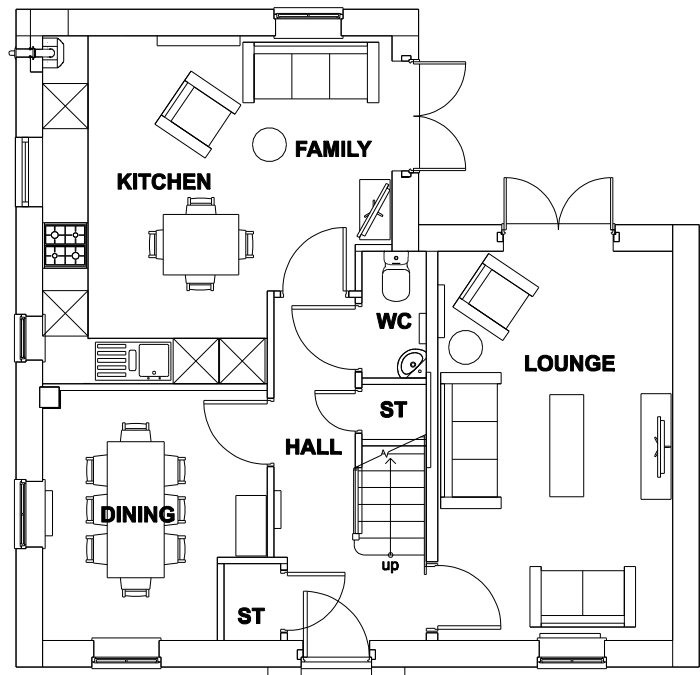

Ground Floor Plan

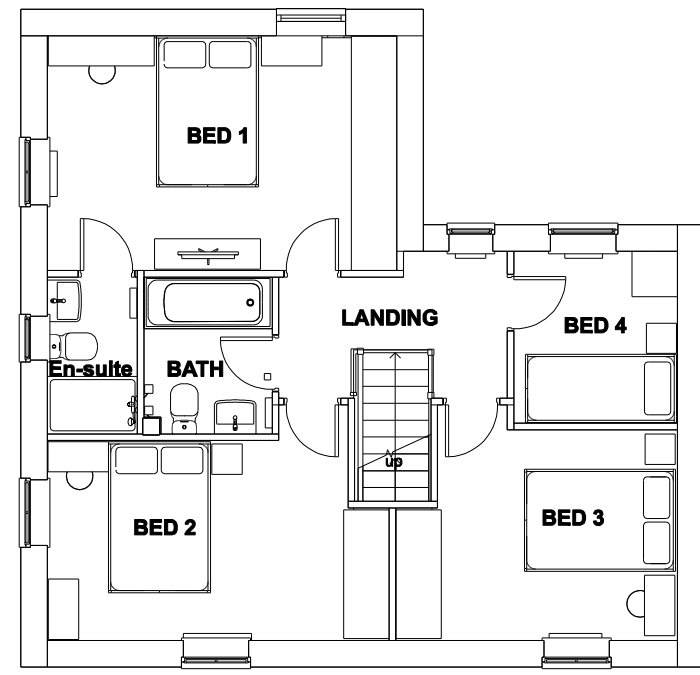

First Floor Plan

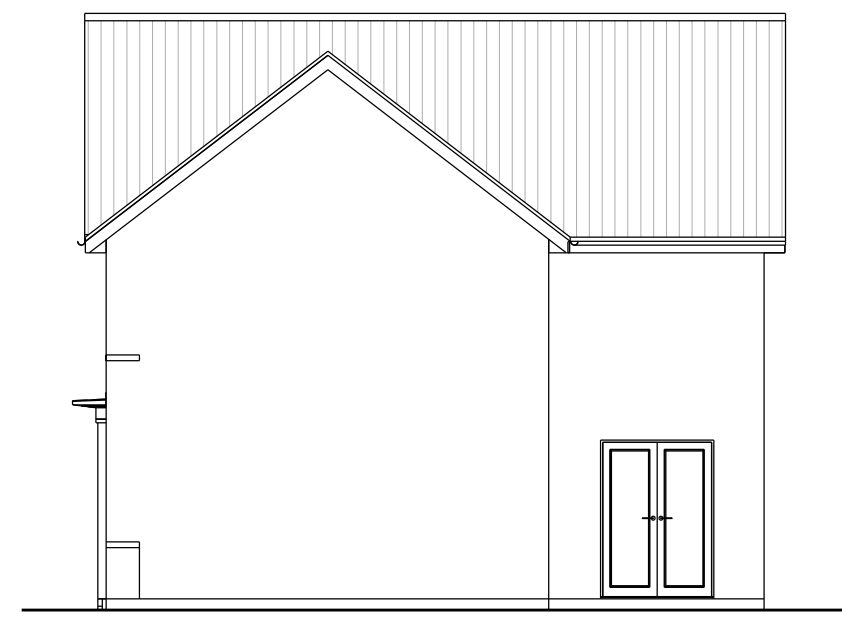


Side / Rear Elevation

Client Barratt & David Wilson Homes Project Title St Cyres, Dinas Powys Drawing Title Alderney House Plans and Elevations (Brick Type)	Scale 1:100	Date July 2017	Rev.
	Job No. 1540	Drawn By ICB	Dwg. No. 222
	Residential Design Planning Civil Engineering Hammonds Yates HAMMONDS YATES LIMITED Kestrel Court - Harbour Road - Portlisshead - BS20 7AN T: 01275 844744 E Mail: info@hammondsyates.com		
	DO NOT SCALE THIS DRAWING. ALL DIMENSIONS AND LEVELS TO BE VERIFIED PRIOR TO BUILDING OPERATIONS OR CONSTRUCTION. THIS DRAWING AND THE INFORMATION HEREBY DEPICTED IS SUBJECT TO COPYRIGHT. NO REPRODUCTION OF THIS DRAWING OR PART THEREOF CAN BE CARRIED OUT WITHOUT THE WRITTEN PERMISSION OF HAMMONDS YATES LIMITED		




Front Elevation

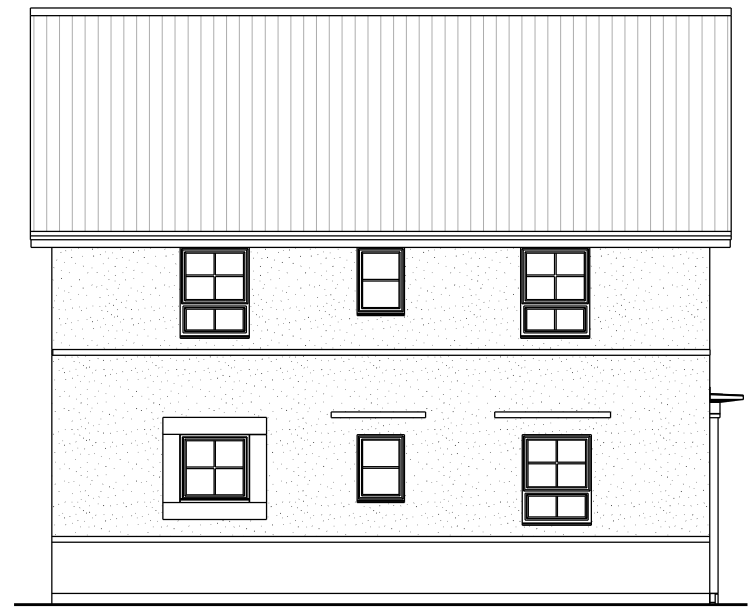


Side Elevation




Rear Elevation

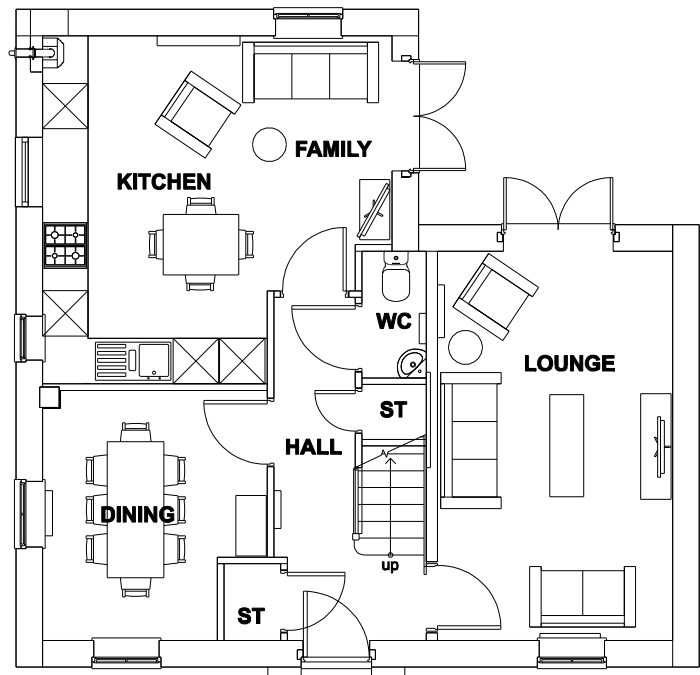

Ground Floor Plan

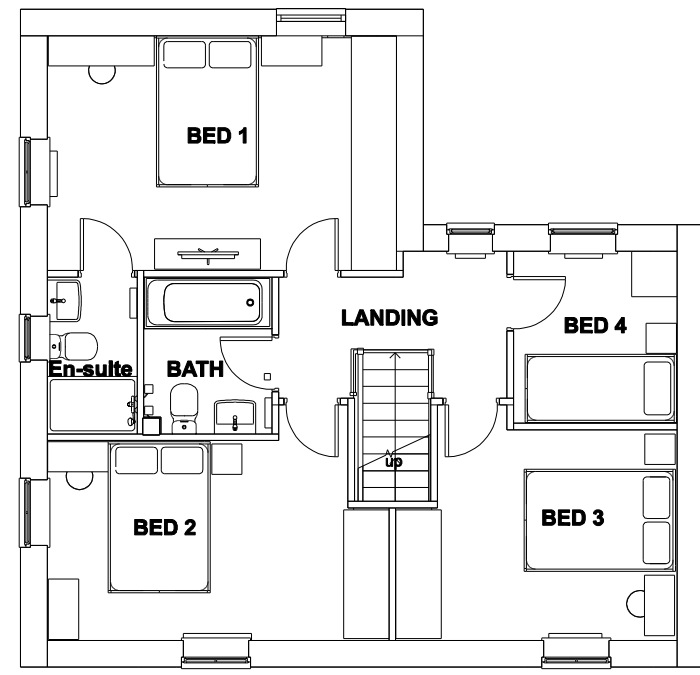

First Floor Plan

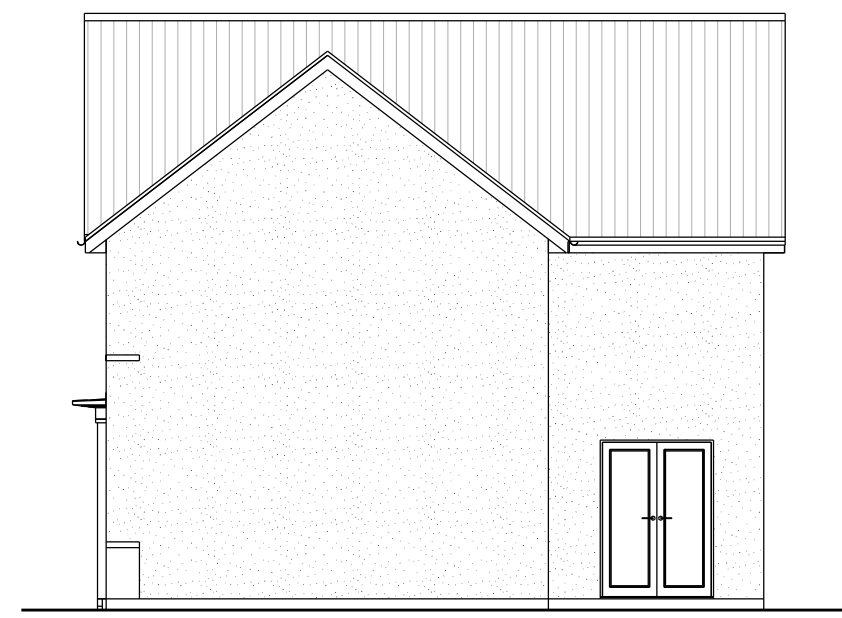


Side / Rear Elevation


Client	Barratt & David Wilson Homes		
	St Cyres, Dinas Powys		
Project Title	Alderney House Plans and Elevations (Render Type)		
	DO NOT SCALE THIS DRAWING. ALL DIMENSIONS AND LEVELS TO BE VERIFIED PRIOR TO BUILDING OPERATIONS OR CONSTRUCTION. THIS DRAWING AND THE INFORMATION HEREBY DEPICTED IS SUBJECT TO COPYRIGHT. NO REPRODUCTION OF THIS DRAWING OR PART THEREOF CAN BE CARRIED OUT WITHOUT THE WRITTEN PERMISSION OF HAMMONDS YATES LIMITED		
Drawing Title	Alderney House Plans and Elevations (Render Type)		
Scale	1:100	Date	July 2017
Drawn By	ICB	Job No.	1540
Rev.		Dwg. No.	223
RESIDENTIAL DESIGN		PLANNING	
HAMMONDS YATES LIMITED		CIVIL ENGINEERING	
Kestrel Court, Harbour Road, Portishead, BS20 7AN T: 01275 844744 E Mail: info@hammondsyates.com			




Front Elevation

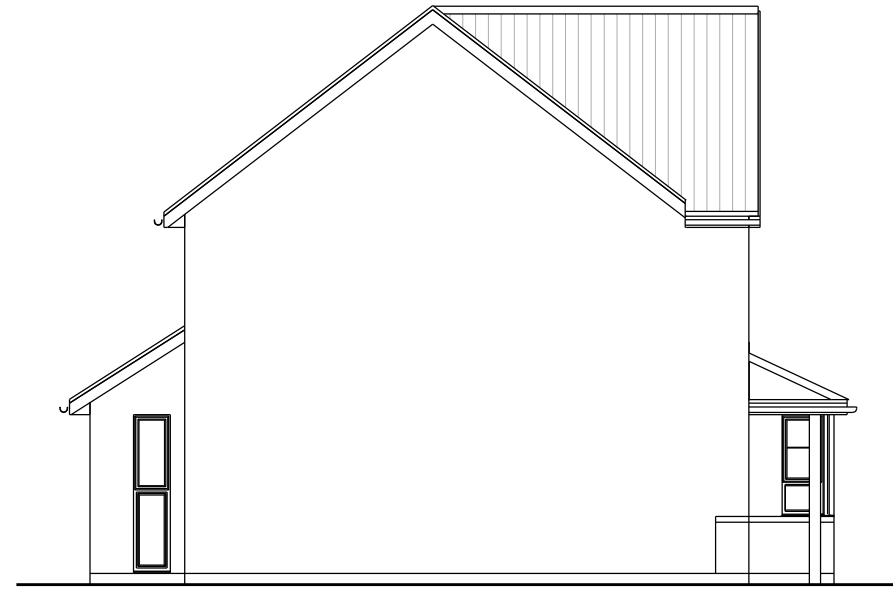


Side Elevation

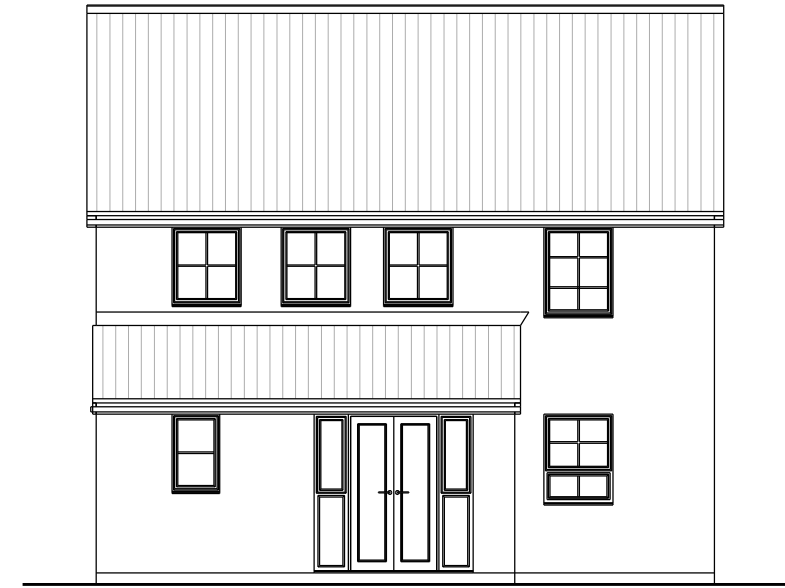


Rear Elevation

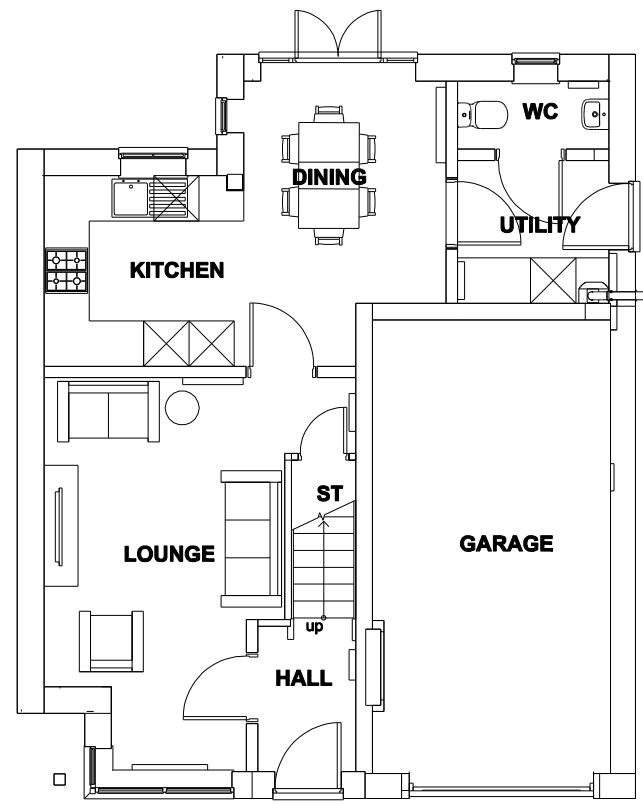

Ground Floor Plan

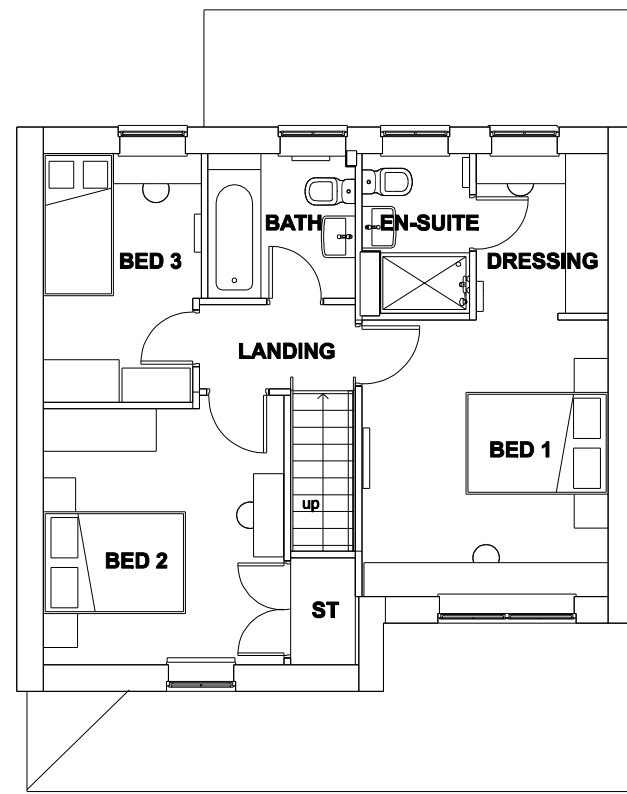

First Floor Plan

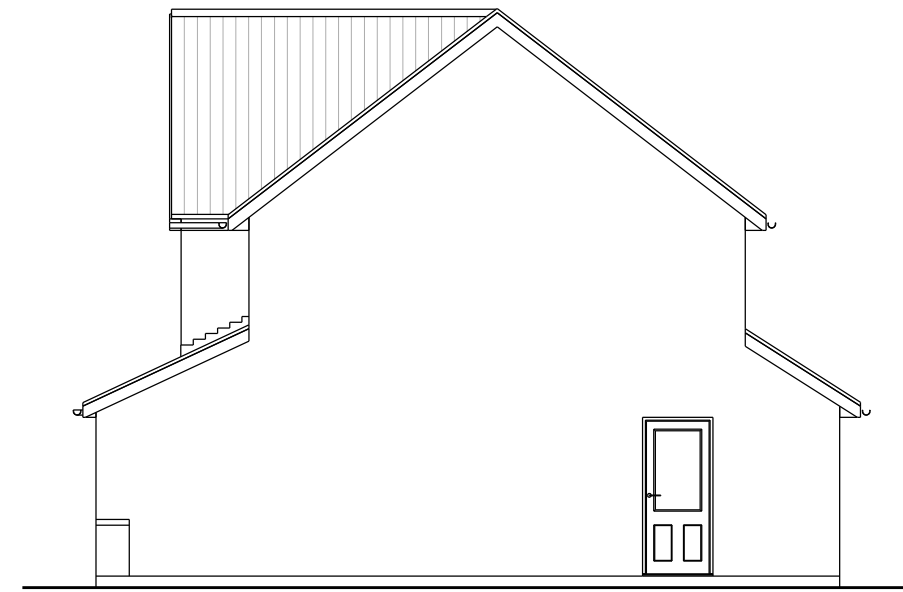


Side Elevation

Scale	1:100
Date	July 2017
Drawn By	ICB
Job No.	1540
Dwg. No.	224
Rev.	




Front Elevation

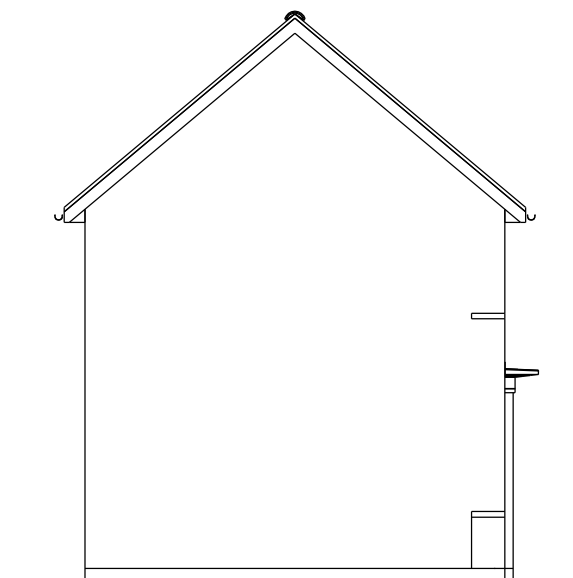


Side Elevation




Rear Elevation

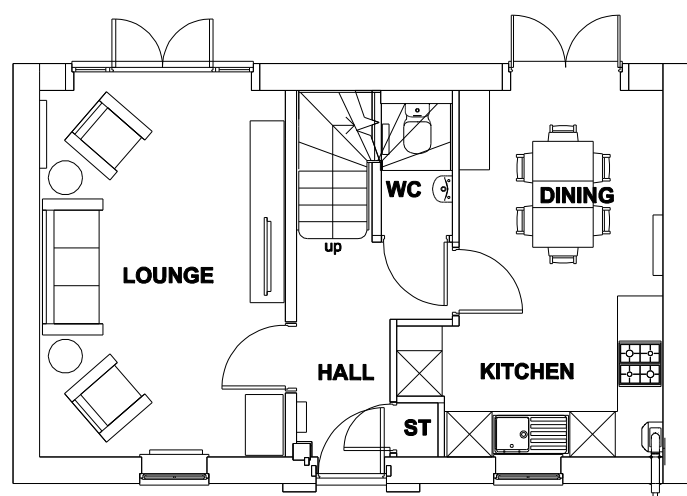

Ground Floor Plan

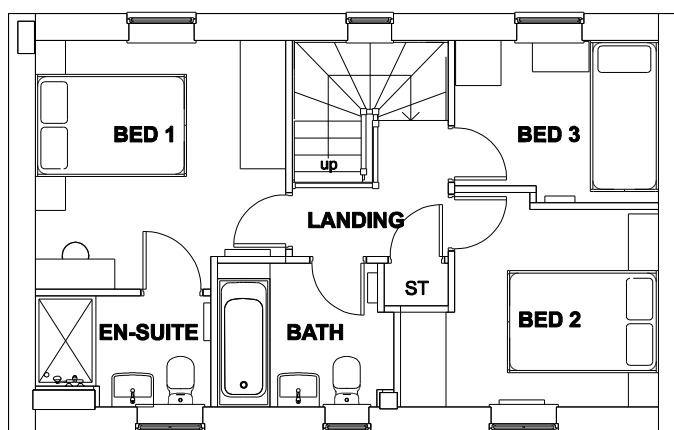

First Floor Plan

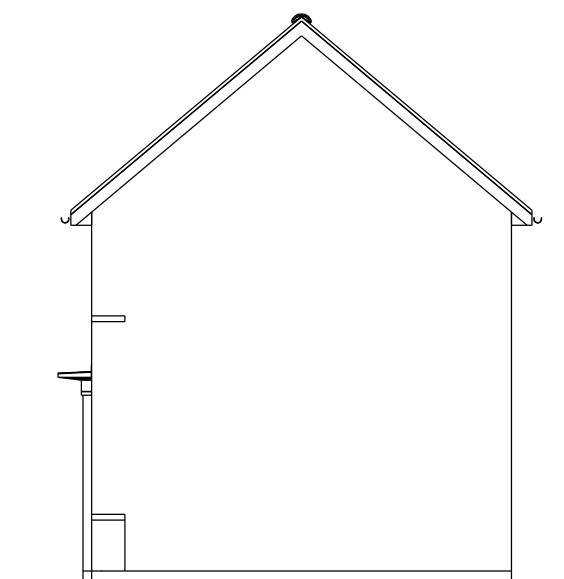


Side Elevation

Client	Barratt & David Wilson Homes		
	St Cyres, Dinas Powys		
Project Title	Buchanan House Plans and Elevations (Brick Type)		
	Hammonds Yates		
Drawing Title	RESIDENTIAL DESIGN		
	PLANNING		
Scale	1:100		
	Date		
Date	July 2017		
	Drawn By		
Drawn By	ICB		
	Job No.		
Job No.	1540		
	Dwg. No.		
Dwg. No.	225		
	Rev.		
<p>DO NOT SCALE THIS DRAWING. ALL DIMENSIONS AND LEVELS TO BE VERIFIED PRIOR TO BUILDING OPERATIONS OR CONSTRUCTION. THIS DRAWING AND THE INFORMATION HEREBY DEPICTED IS SUBJECT TO COPYRIGHT. NO REPRODUCTION OF THIS DRAWING OR PART THEREOF CAN BE CARRIED OUT WITHOUT THE WRITTEN PERMISSION OF HAMMONDS YATES LIMITED</p>			


Hammonds Yates
 CIVIL ENGINEERING
 HAMMONDS YATES LIMITED
 Kestrel Court - Harbour Road - Portlisshead - BS20 7AN
 T: 01275 844744 E Mail: info@hammondsyates.com




Front Elevation

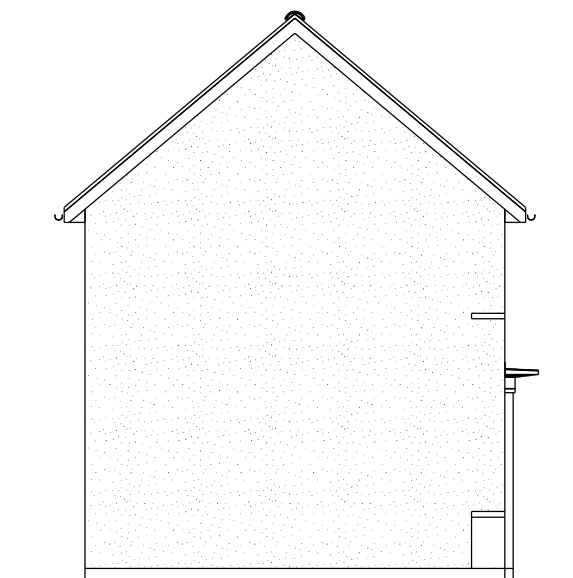


Side Elevation




Rear Elevation

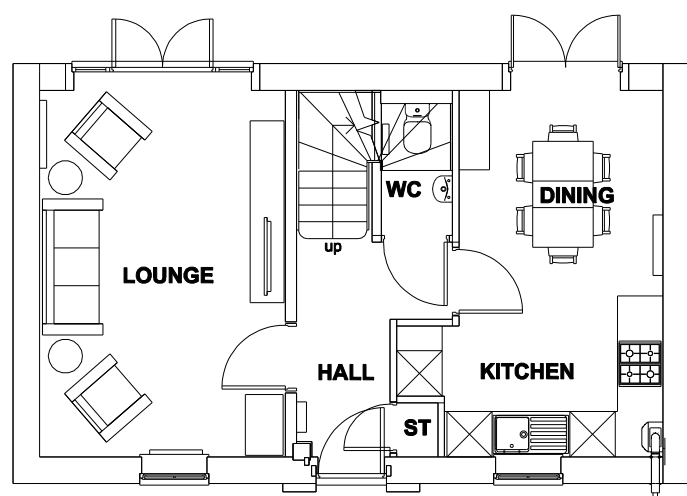

Ground Floor Plan

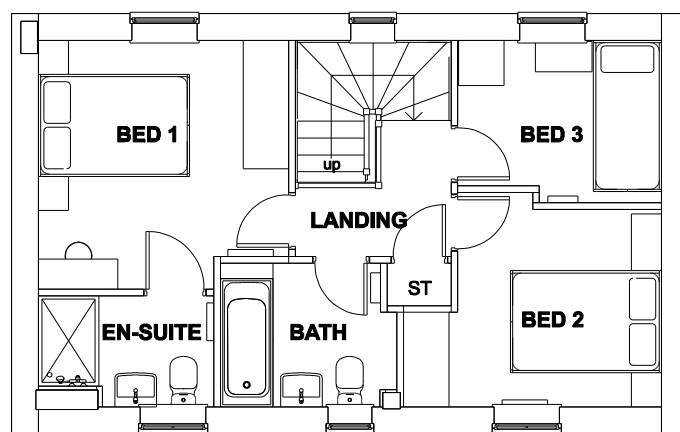


First Floor Plan

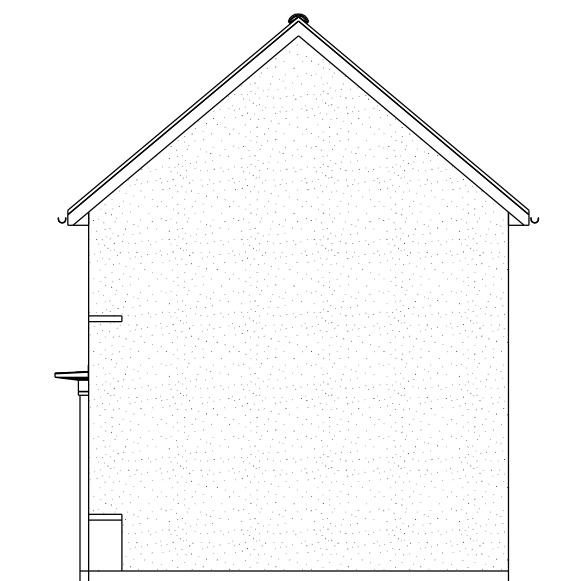


Side Elevation




Front Elevation

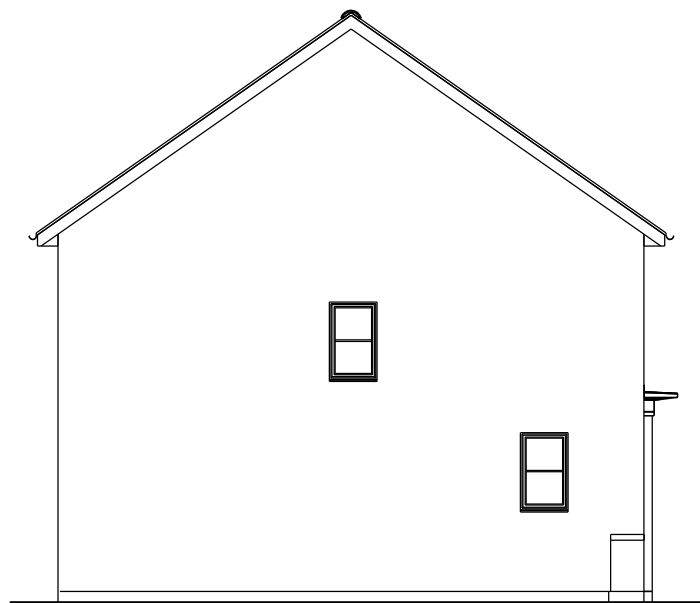


Side Elevation

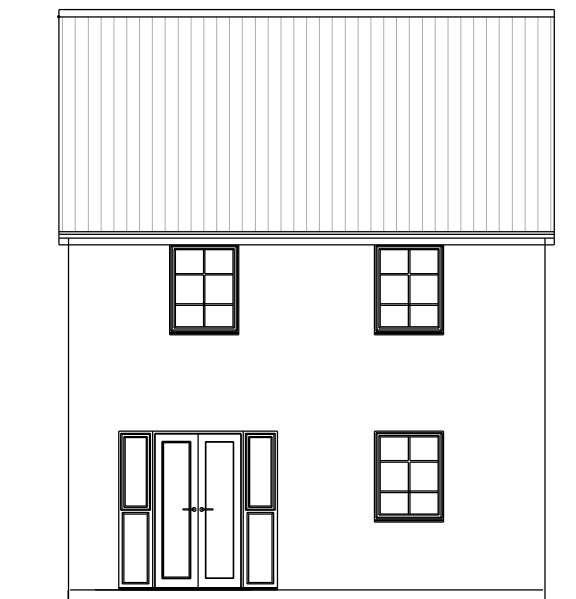


Rear Elevation

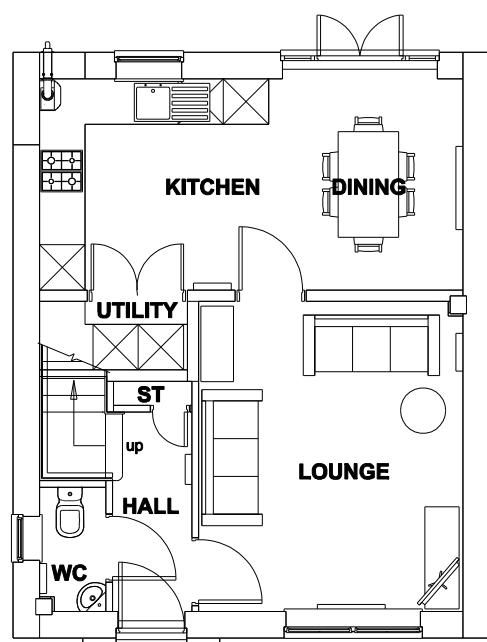

Ground Floor Plan

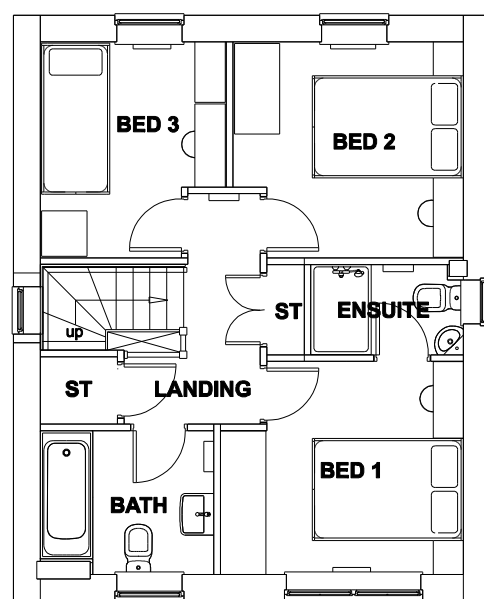

First Floor Plan

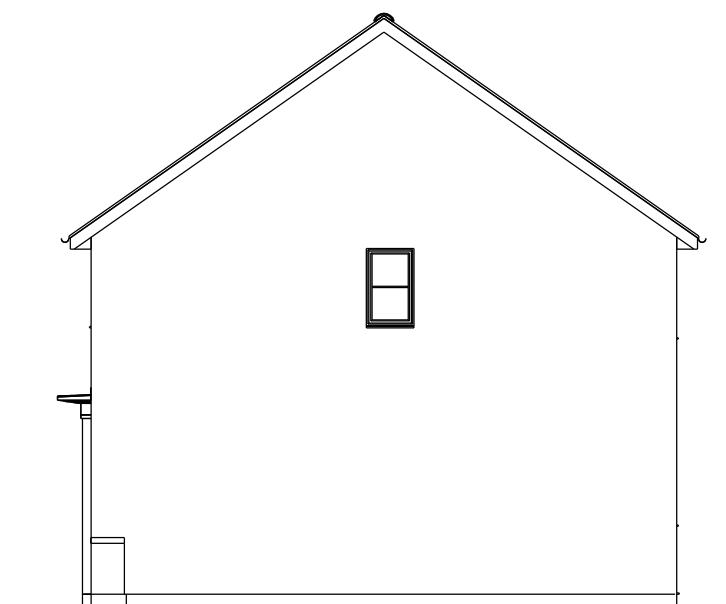

Side Elevation

Client Barratt & David Wilson Homes Project Title St Cyres, Dinas Powys Drawing Title Collaton House Plans and Elevations (Brick Type)	Scales 1:100	Date July 2017	Rev.
	Job No. 1540	Drawn By ICB	Dwg. No. 227
	RESIDENTIAL DESIGN PLANNING CIVIL ENGINEERING Hammonds Yates HAMMONDS YATES LIMITED Kestrel Court : Harbour Road : Portlisshead : BS20 7AN T: 01275 844744 E Mail: info@hammondsyates.com		
	DO NOT SCALE THIS DRAWING. ALL DIMENSIONS AND LEVELS TO BE VERIFIED PRIOR TO BUILDING OPERATIONS OR CONSTRUCTION. THIS DRAWING AND THE INFORMATION HEREBY DEPICTED IS SUBJECT TO COPYRIGHT. NO REPRODUCTION OF THIS DRAWING OR PART THEREOF CAN BE CARRIED OUT WITHOUT THE WRITTEN PERMISSION OF HAMMONDS YATES LIMITED		




Front Elevation




Front Elevation / Section




Rear Elevation / Section

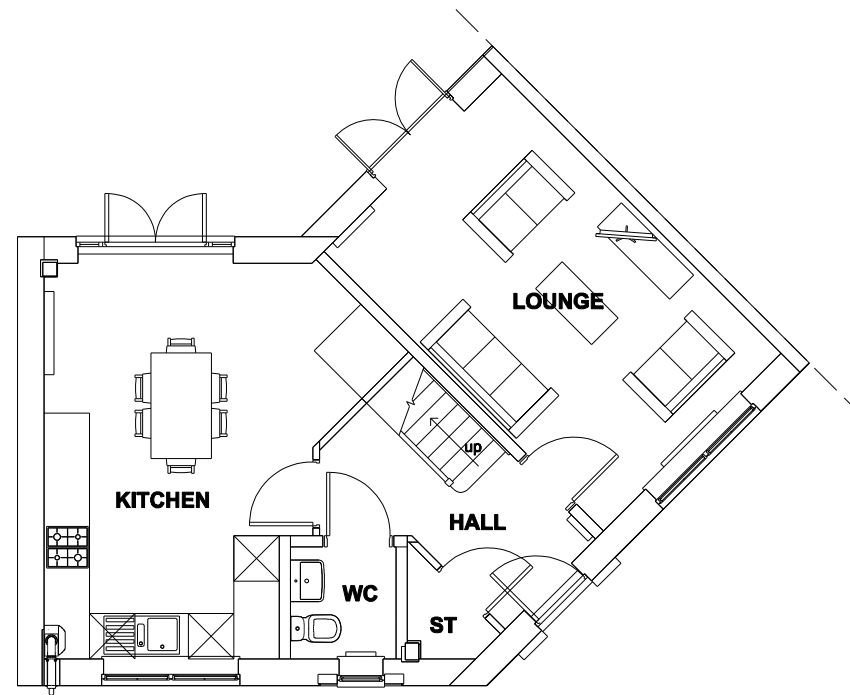

Ground Floor Plan

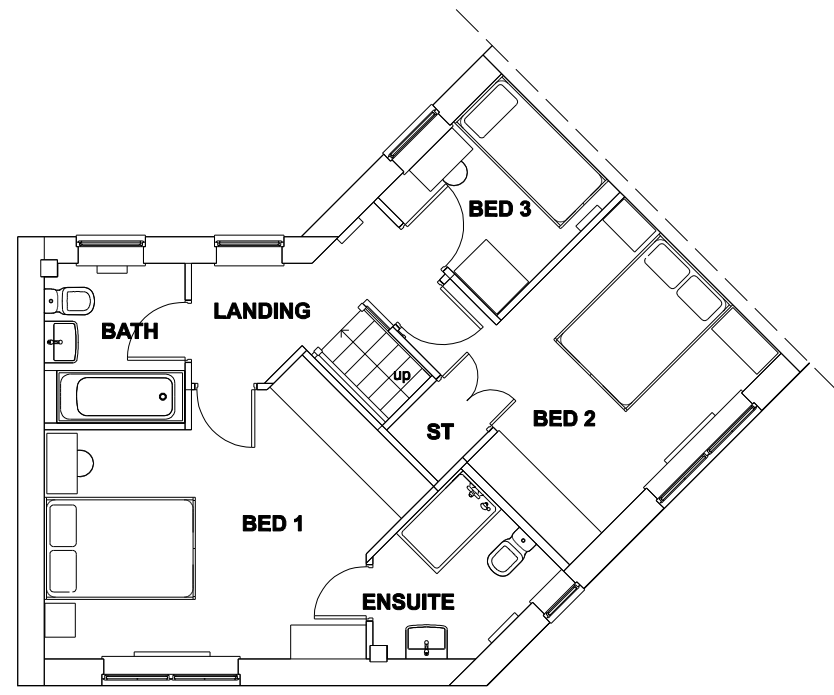

First Floor Plan

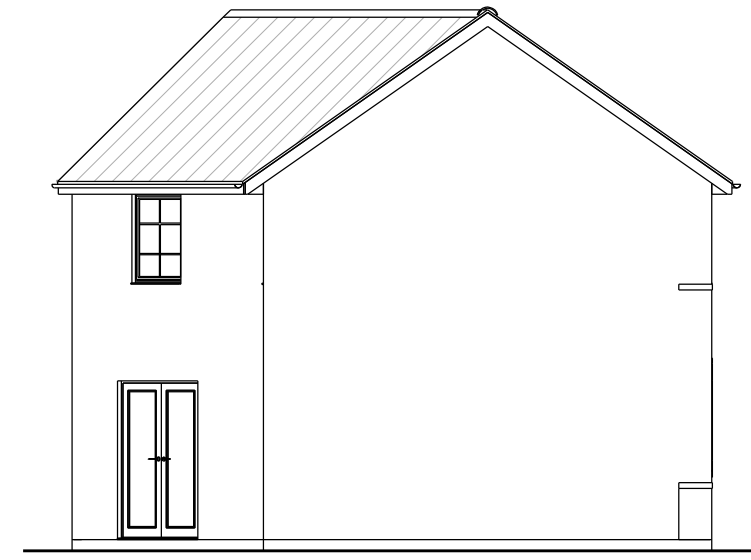

Side / Rear Elevation




Front Elevation




Front Elevation / Section




Rear Elevation / Section

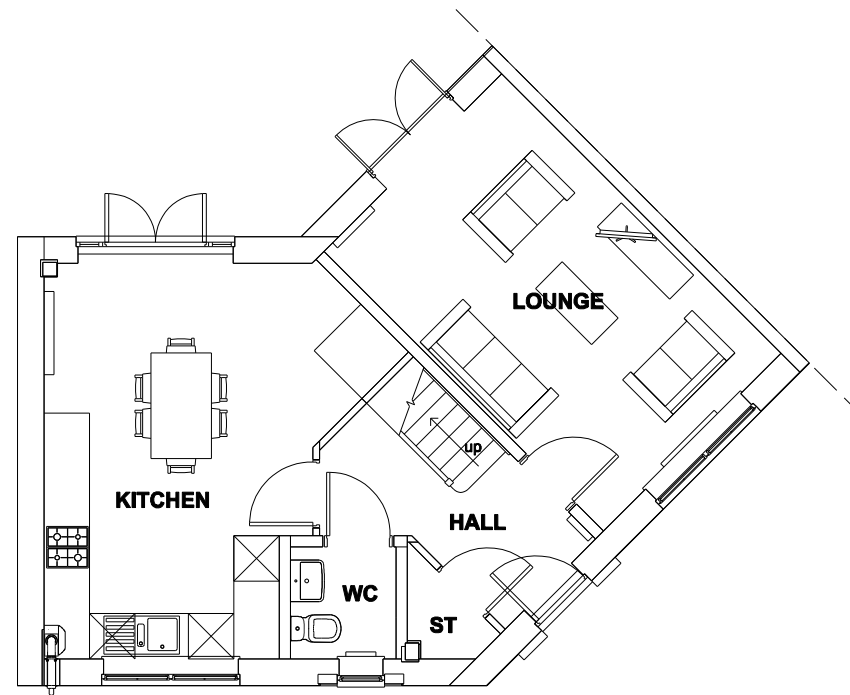

Ground Floor Plan

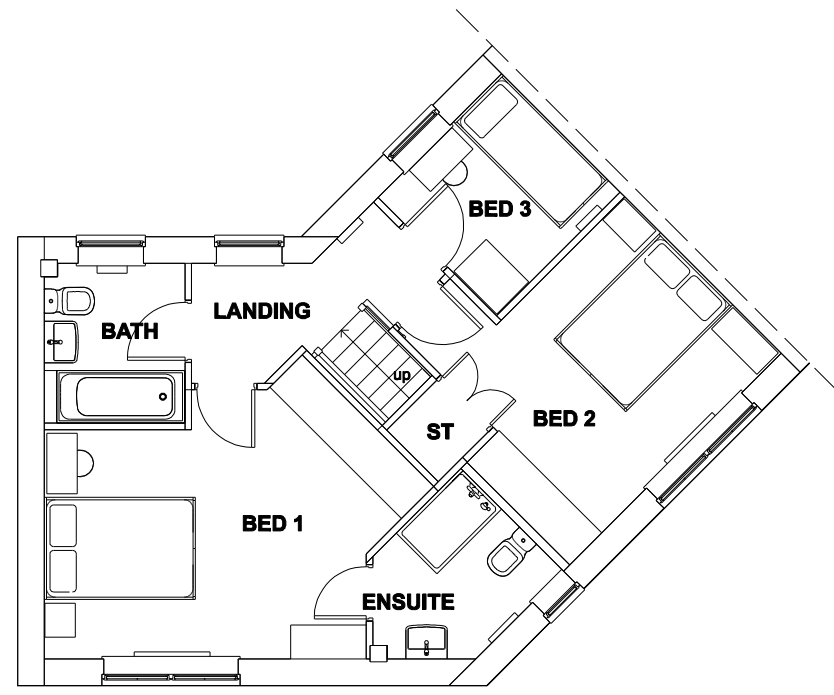

First Floor Plan

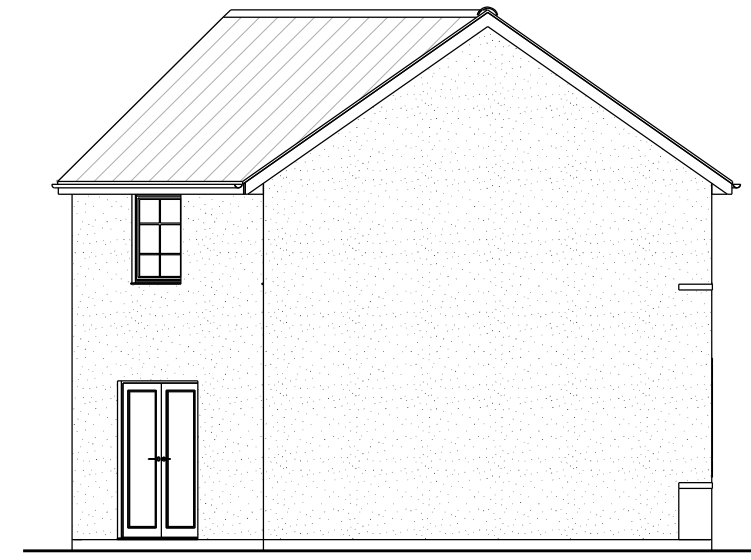


Side / Rear Elevation


Client	Barratt & David Wilson Homes			
	St Cyres, Dinas Powys			
Project Title	Eskdale House Plans and Elevations (Render Type)			
	RESIDENTIAL DESIGN			
Drawing Title	PLANNING			
	CIVIL ENGINEERING			
Scale	1:100	Hammonds Yates		
	July 2017	HAMMONDS YATES LIMITED		
Date	July 2017	Kestrel Court - Harbour Road - Portlisshead - BS20 7AN		
	Drawn By ICB	T: 01275 844744 E Mail: info@hammondsyates.com		
Job No.	1540	Rev.		
	Drawn By ICB	229		
DO NOT SCALE THIS DRAWING. ALL DIMENSIONS AND LEVELS TO BE VERIFIED PRIOR TO BUILDING OPERATIONS OR CONSTRUCTION. THIS DRAWING AND THE INFORMATION HEREBY DEPICTED IS SUBJECT TO COPYRIGHT. NO REPRODUCTION OF THIS DRAWING OR PART THEREOF CAN BE CARRIED OUT WITHOUT THE WRITTEN PERMISSION OF HAMMONDS YATES LIMITED				




Front Elevation

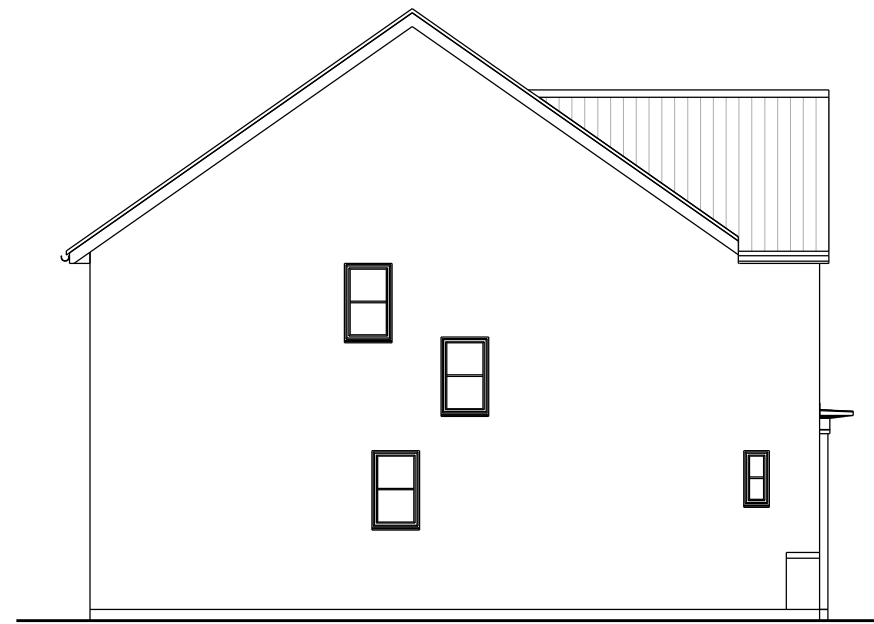


Side Elevation

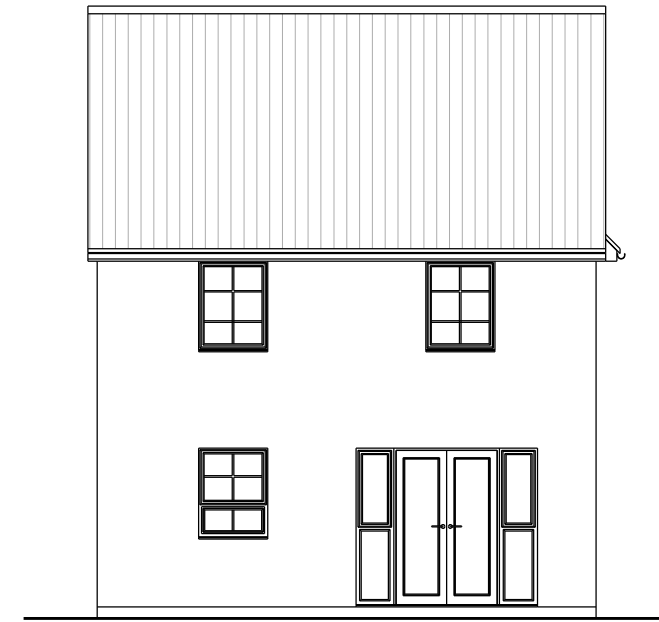


Rear Elevation

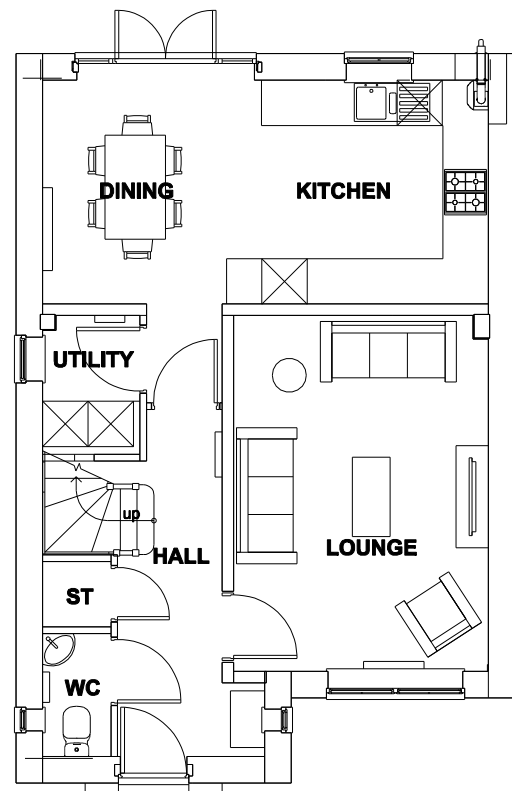

Ground Floor Plan

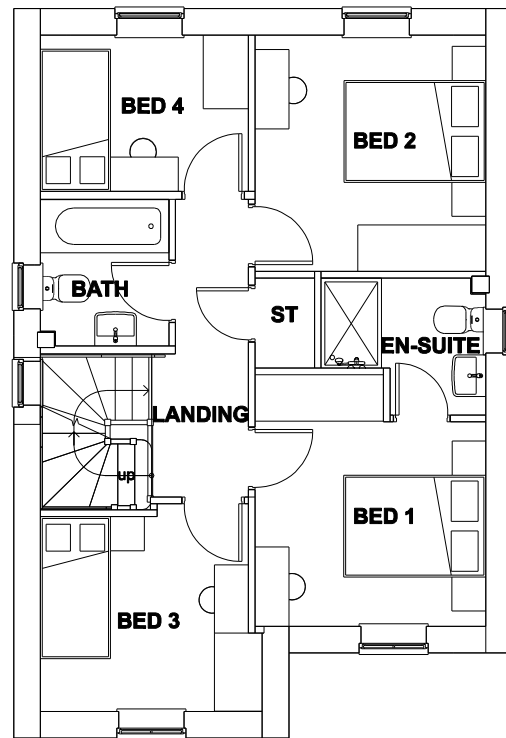

First Floor Plan

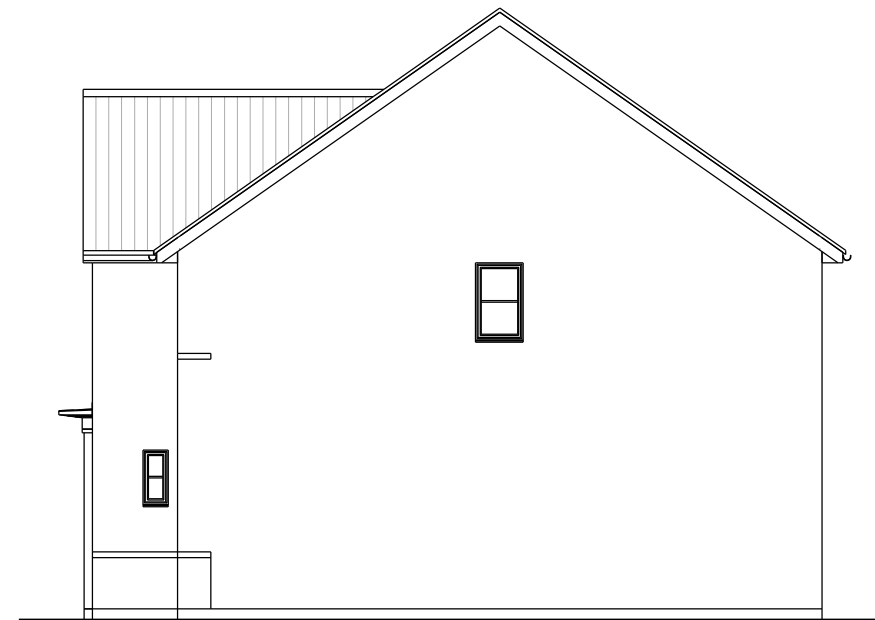


Side Elevation


Scale	1:100
Date	July 2017
Drawn By	ICB
Job No.	1540
Dwg. No.	230
Rev.	




Front Elevation

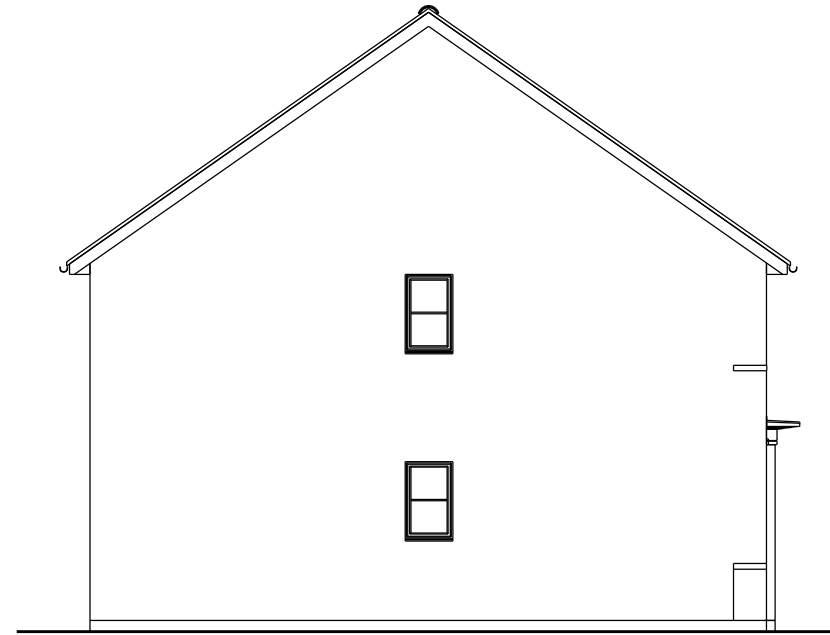


Side Elevation

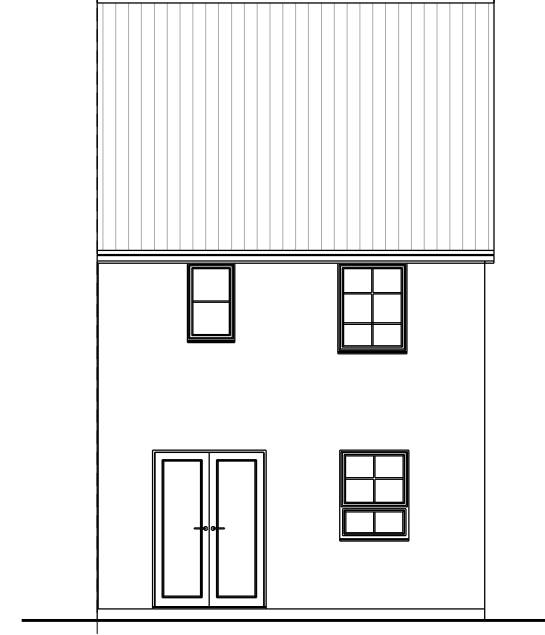


Rear Elevation

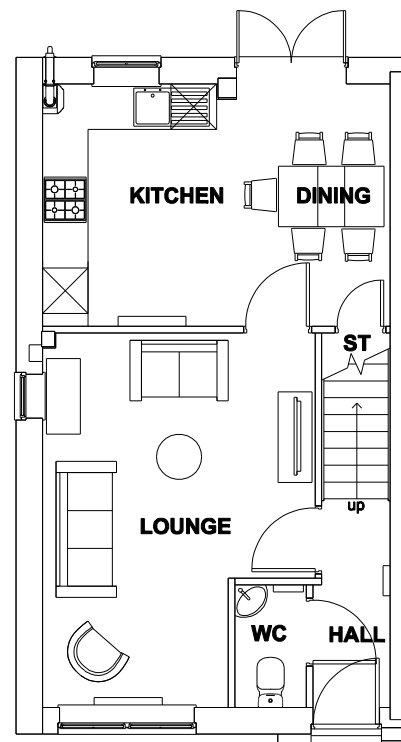

Ground Floor Plan

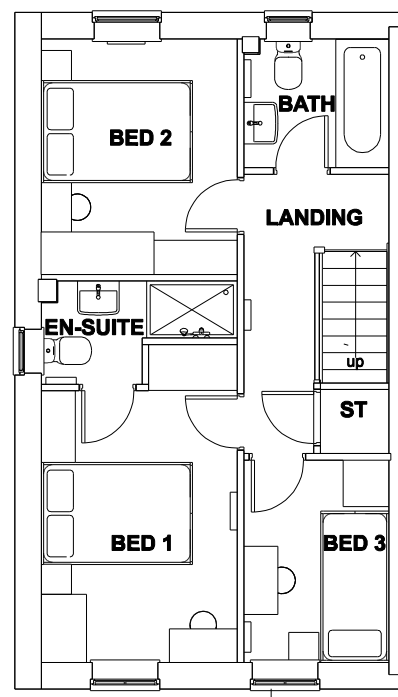

First Floor Plan

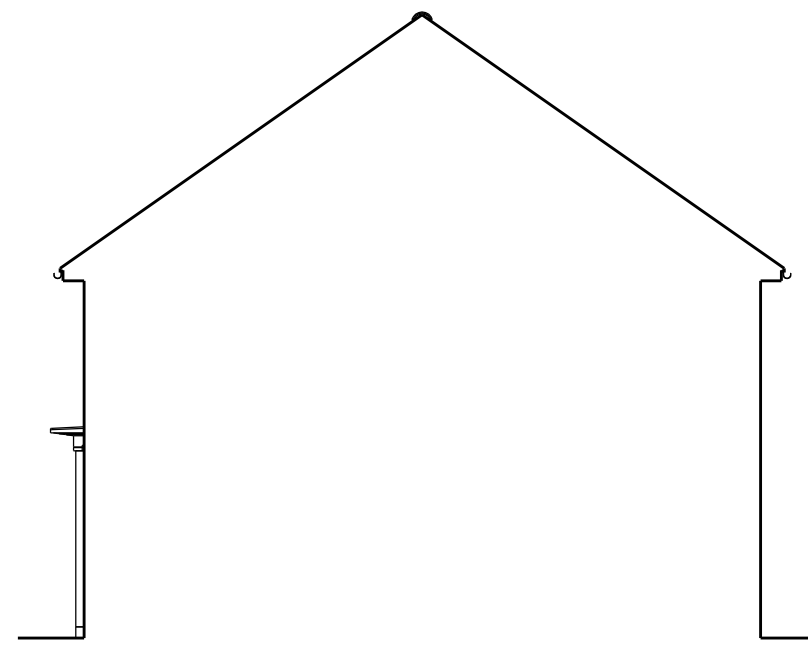


Side Elevation / Section


Scale	1:100
Date	July 2017
Drawn By	ICB
Job No.	1540
Dwg. No.	231
Rev.	




Front Elevation

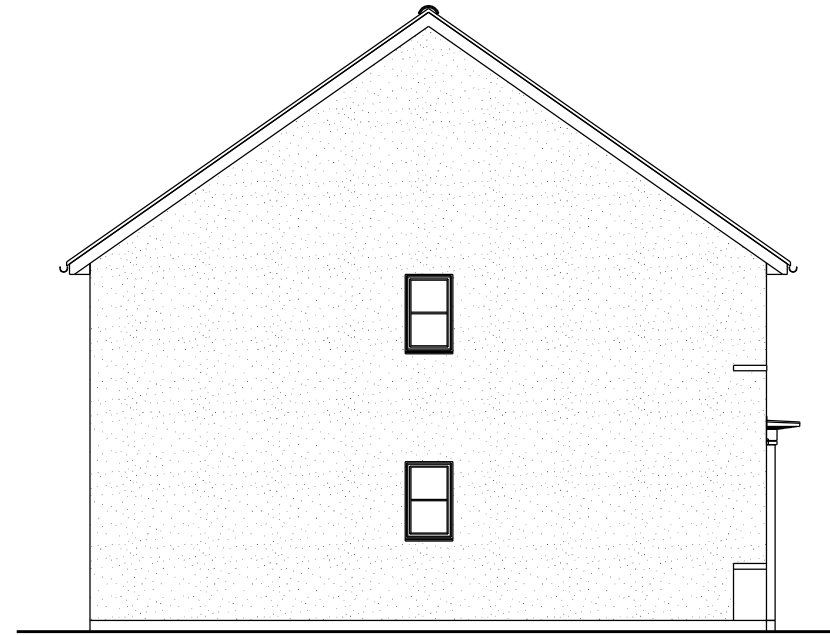


Side Elevation

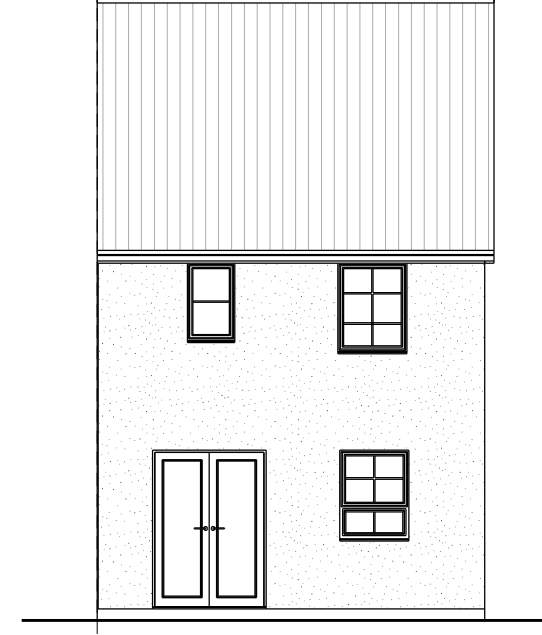


Rear Elevation

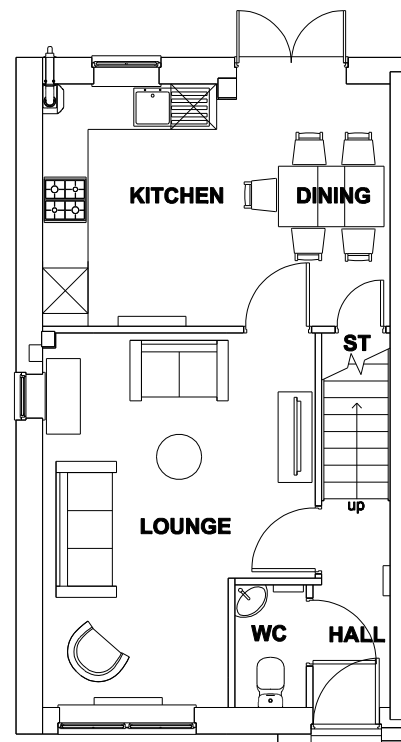

Ground Floor Plan

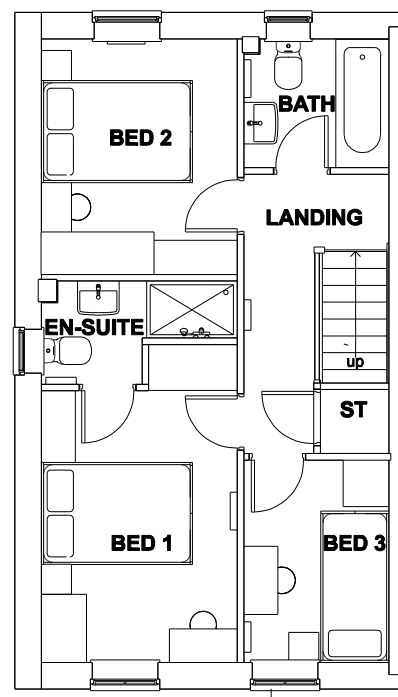

First Floor Plan

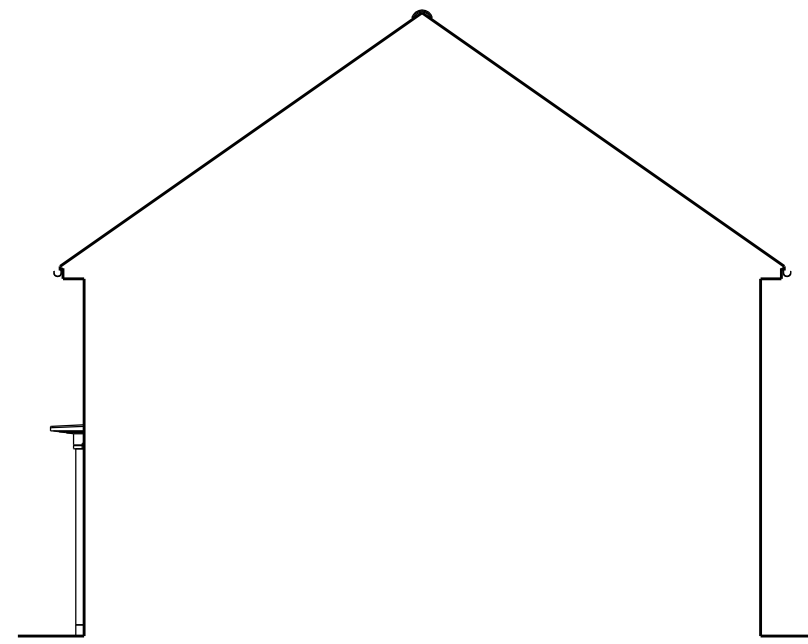

Side Elevation / Section


Scale	1:100
Date	July 2017
Drawn By	ICB
Job No.	1540
Dwg. No.	232
Rev.	




Front Elevation




Side Elevation

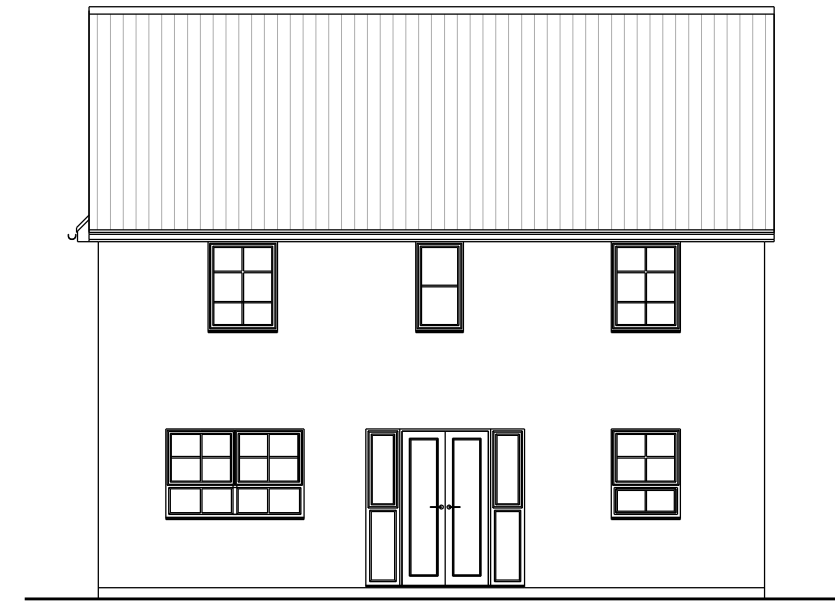


Rear Elevation

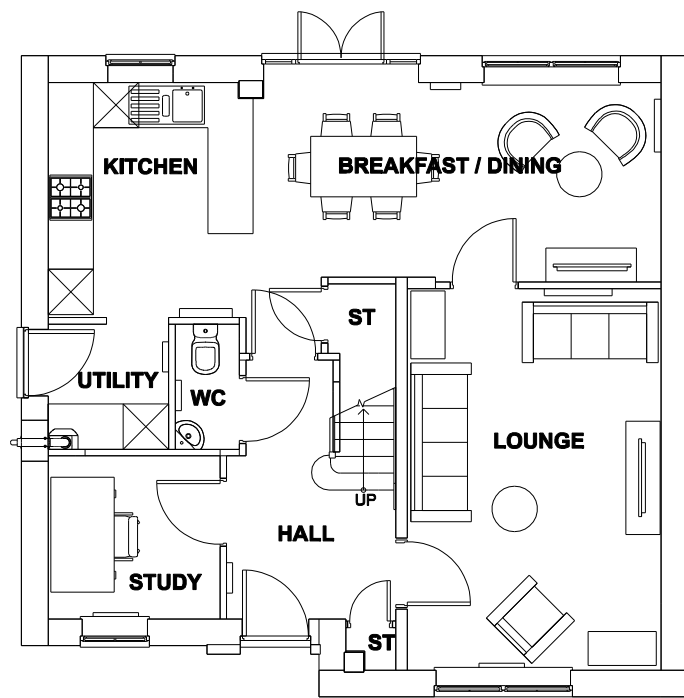

Ground Floor Plan

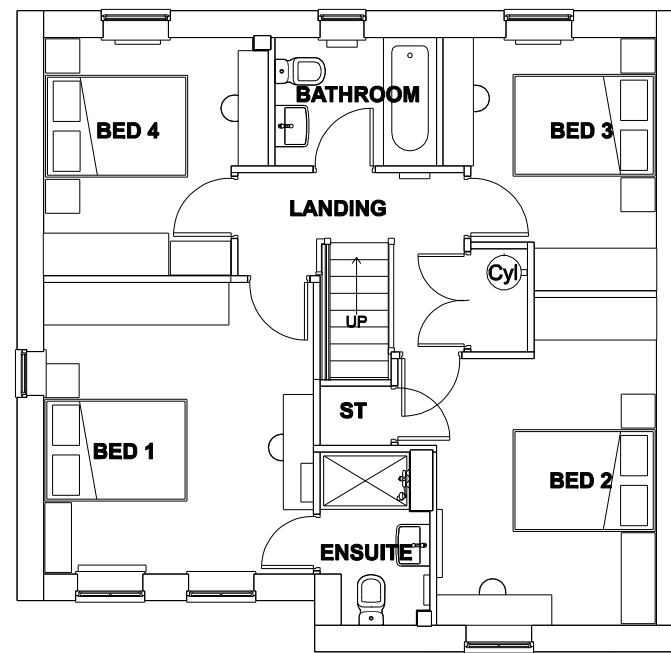

First Floor Plan

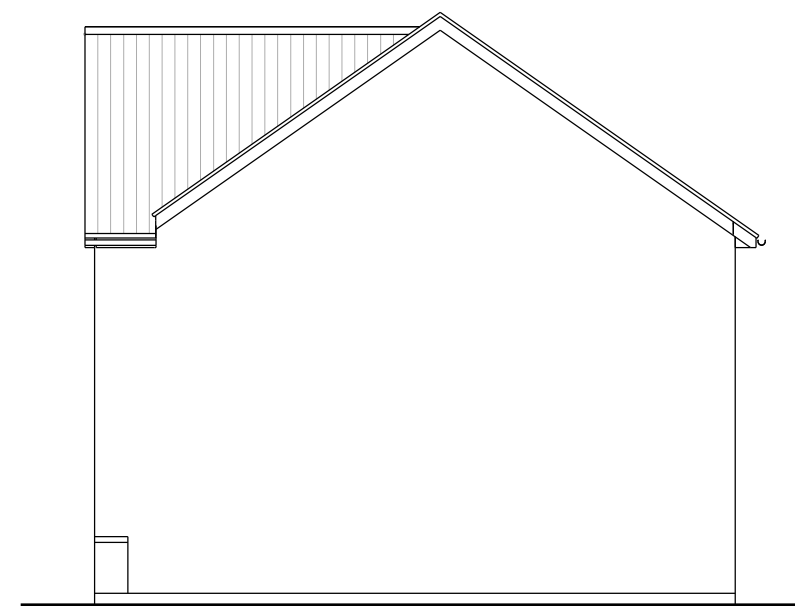

Side Elevation




Front Elevation




Side Elevation




Rear Elevation

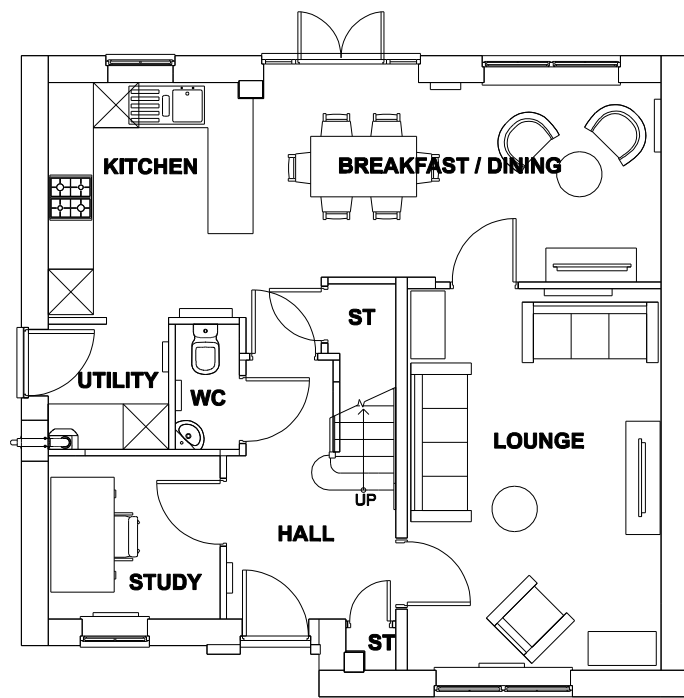


Ground Floor Plan

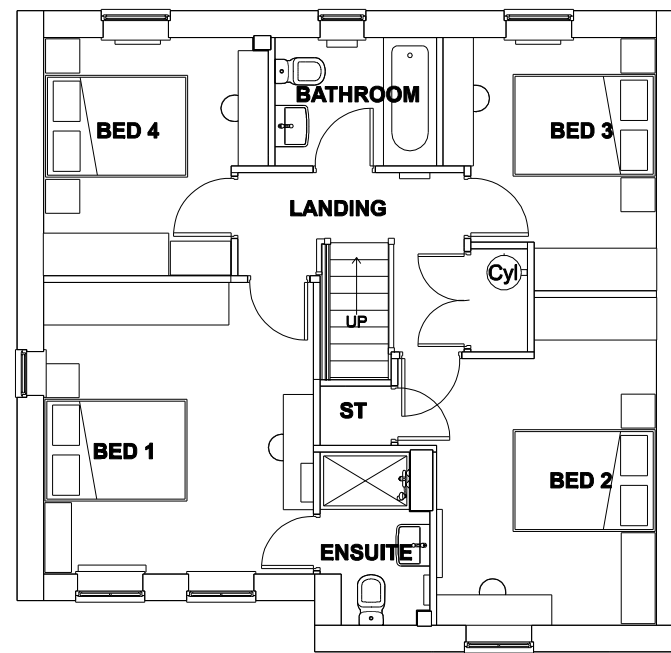


First Floor Plan

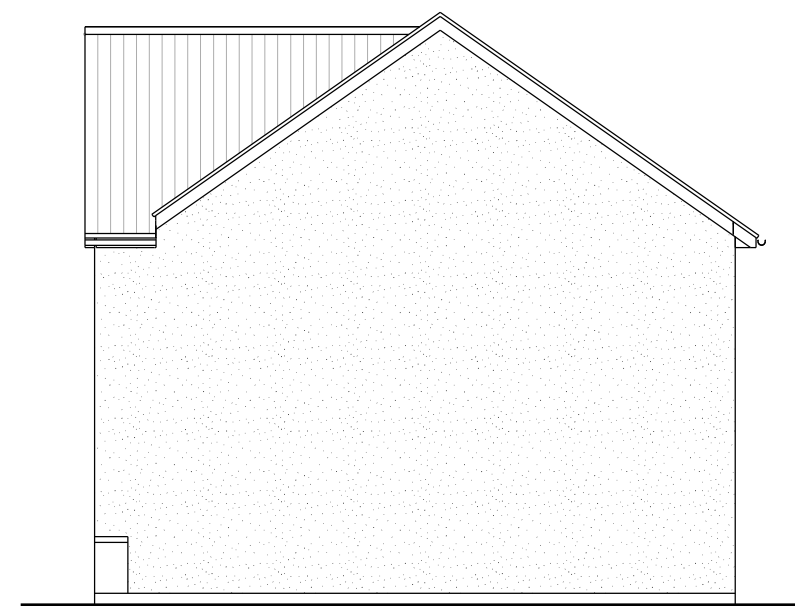


Side Elevation

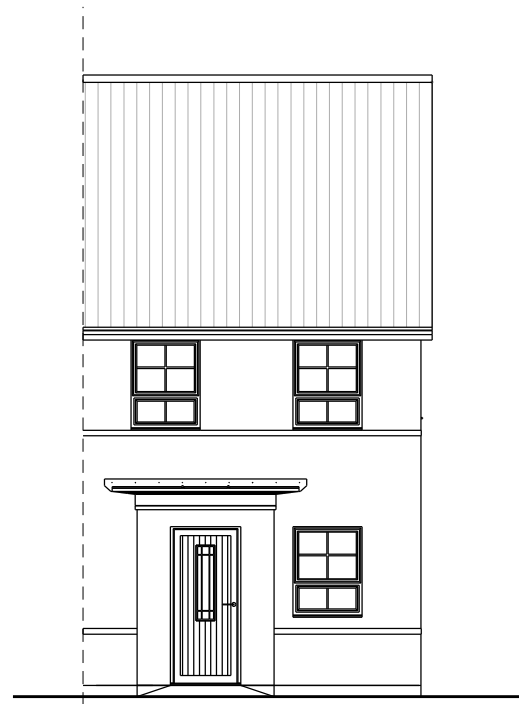


Front Elevation

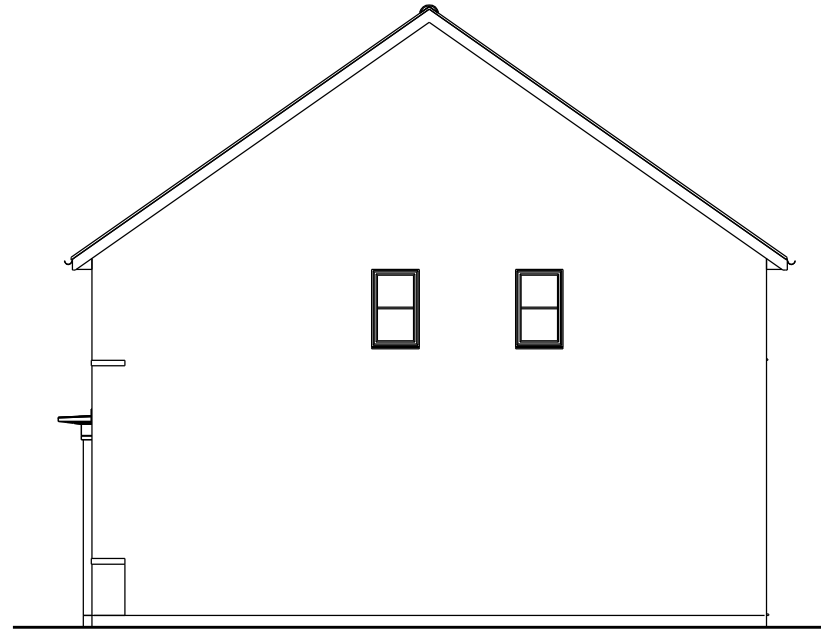


Side Elevation

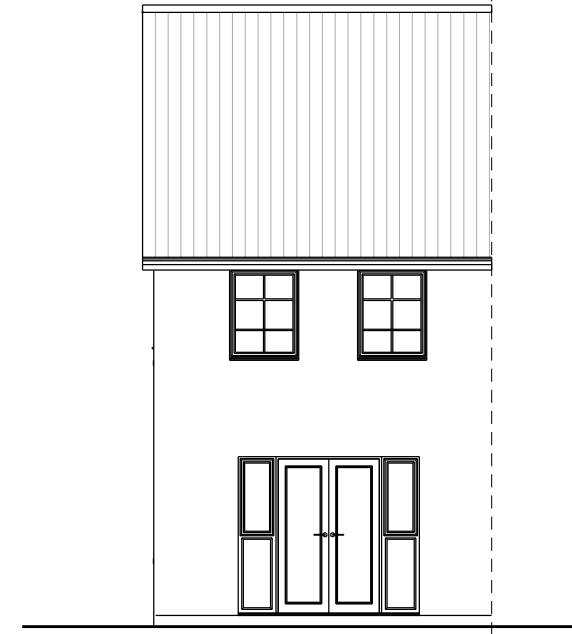


Rear Elevation

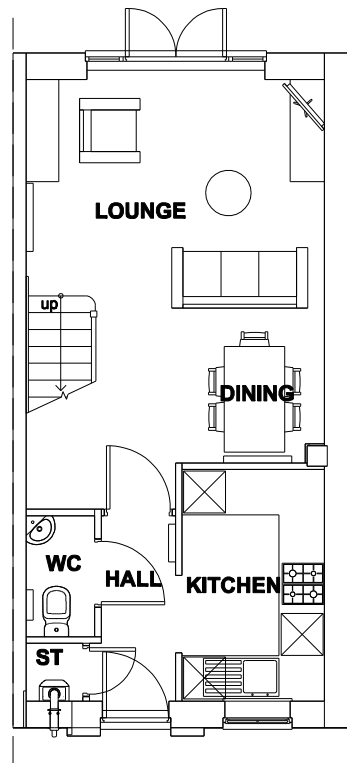

Ground Floor Plan

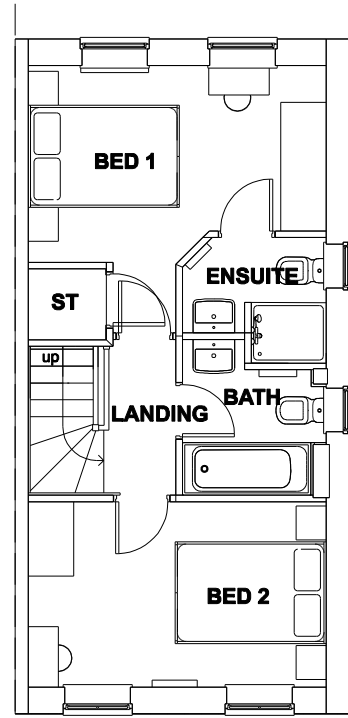

First Floor Plan

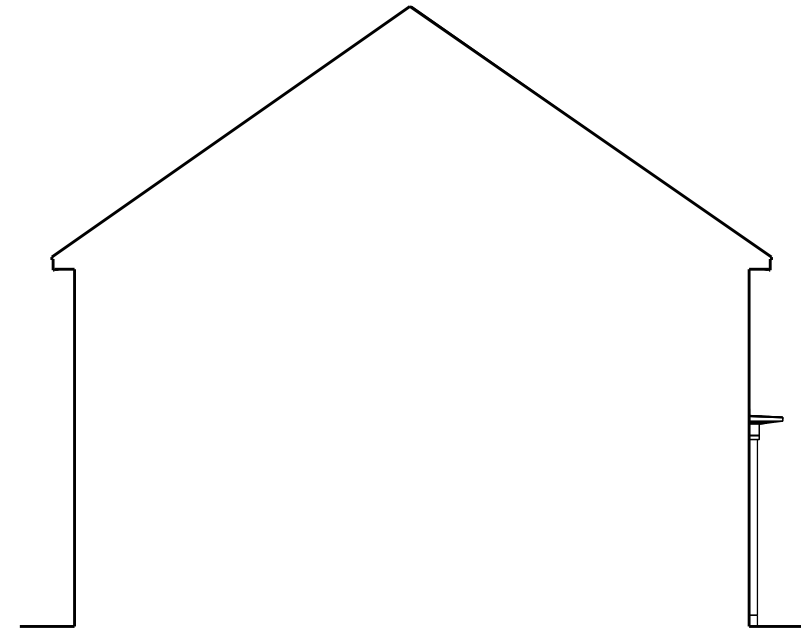


Side Elevation / Section

Client Barratt & David Wilson Homes Project Title St Cyres, Dinas Powys Drawing Title Richmond House Plans and Elevations (Brick Type)	Scales 1:100	Residential Design Planning Civil Engineering Hammonds Yates HAMMONDS YATES LIMITED Kestrel Court - Harbour Road - Portlisshead - BS20 7AN T: 01275 844744 E Mail: info@hammondsyates.com
	Date July 2017	Job No. 1540
	Drawn By ICB	Dwg. No. 235
	Rev.	
<small>DO NOT SCALE THIS DRAWING. ALL DIMENSIONS AND LEVELS TO BE VERIFIED PRIOR TO BUILDING OPERATIONS OR CONSTRUCTION. THIS DRAWING AND THE INFORMATION HEREBY DEPICTED IS SUBJECT TO COPYRIGHT. NO REPRODUCTION OF THIS DRAWING OR PART THEREOF CAN BE CARRIED OUT WITHOUT THE WRITTEN PERMISSION OF HAMMONDS YATES LIMITED</small>		




Front Elevation

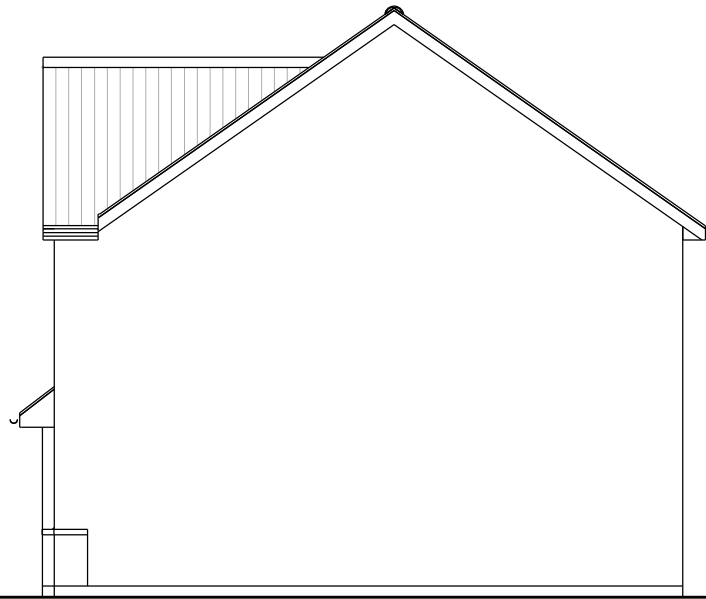


Side Elevation




Rear Elevation

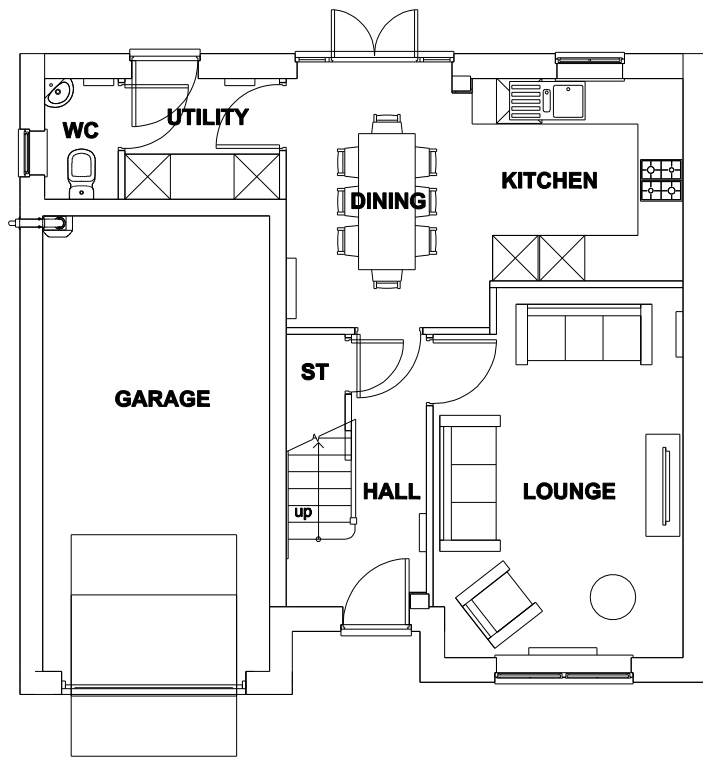

Ground Floor Plan

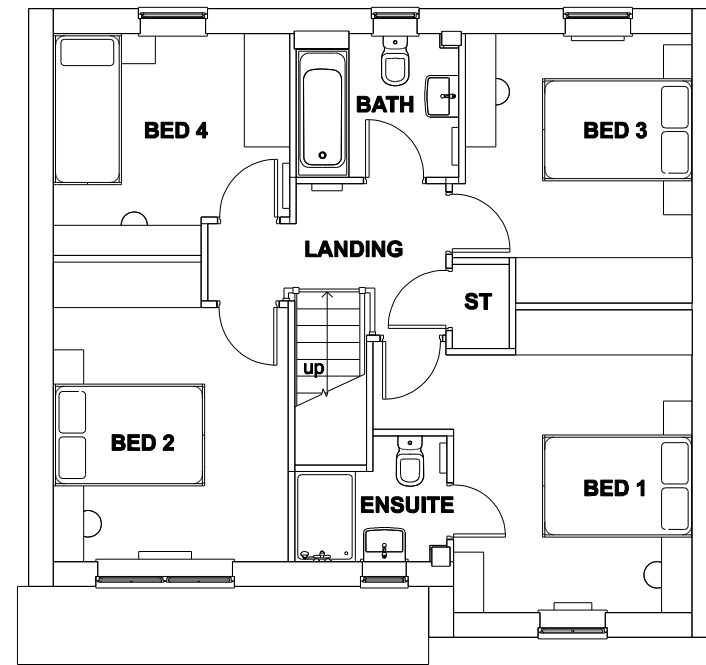


First Floor Plan

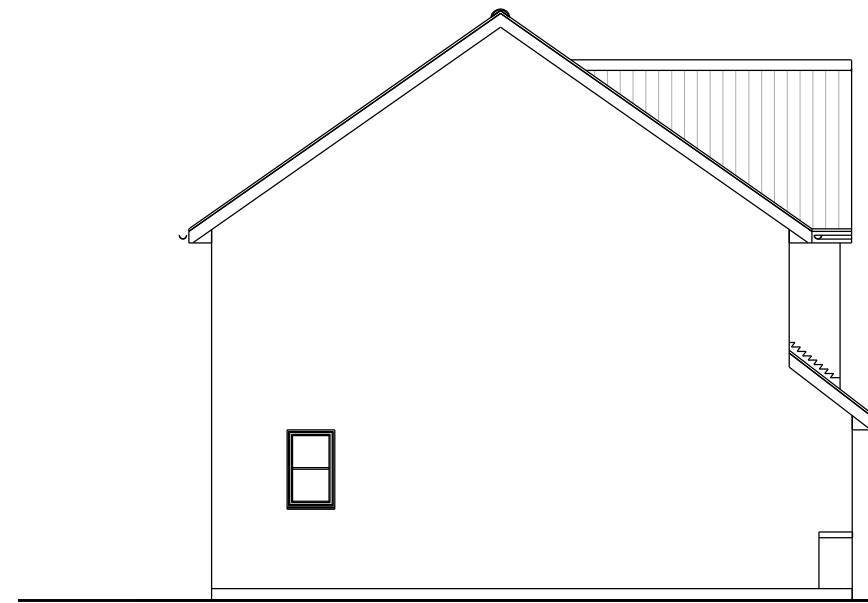


Side Elevation / Section




Front Elevation

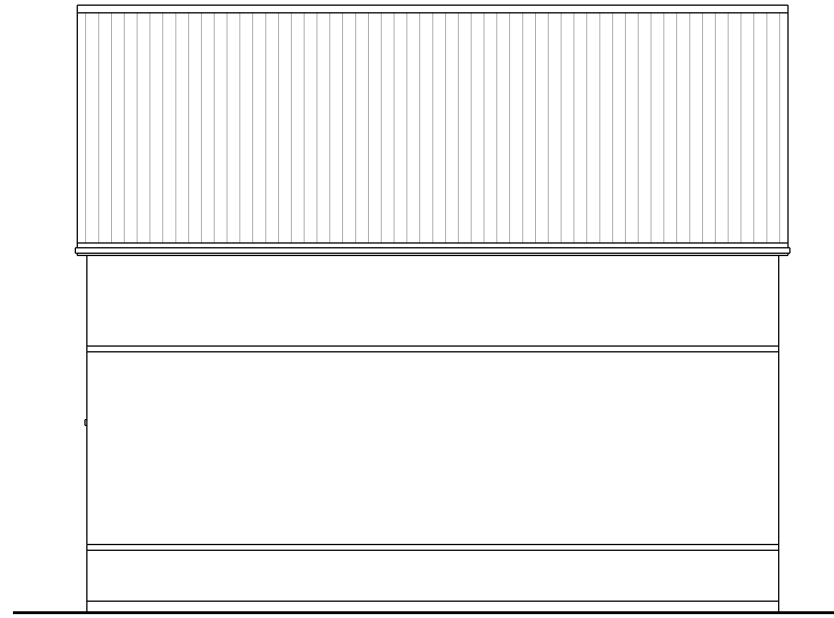


Rear Elevation

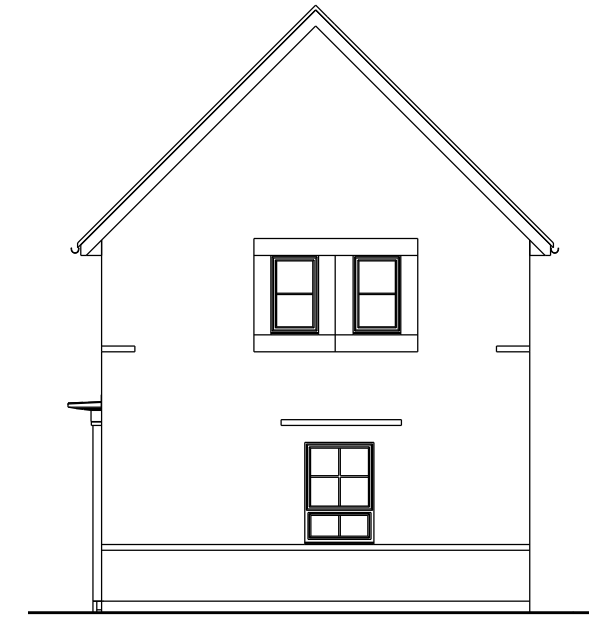

Side Elevation

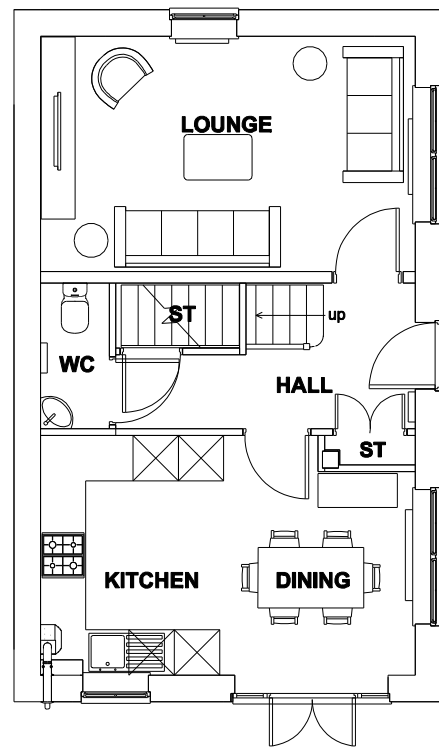

Ground Floor Plan

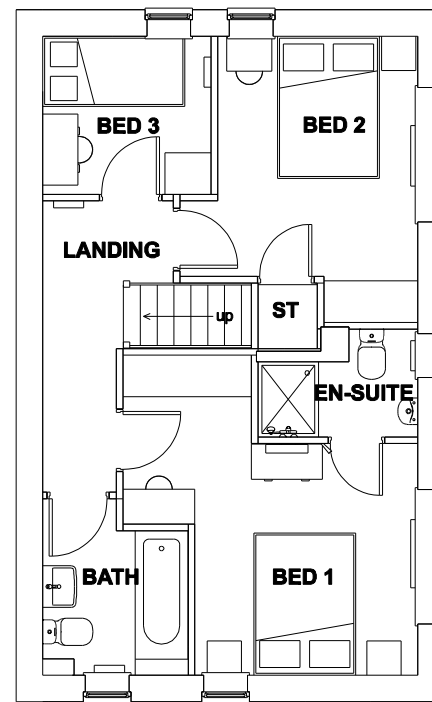


First Floor Plan




Side Elevation


Scale	1:100
Date	July 2017
Drawn By	ICB
Job No.	1540
Dwg. No.	237
Rev.	

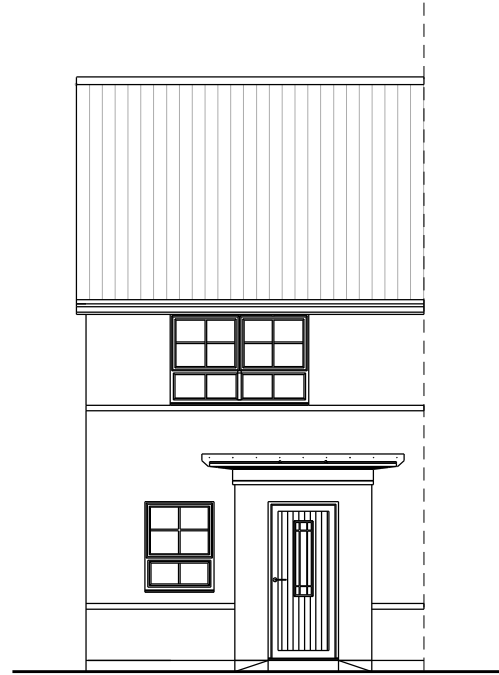


Front Elevation

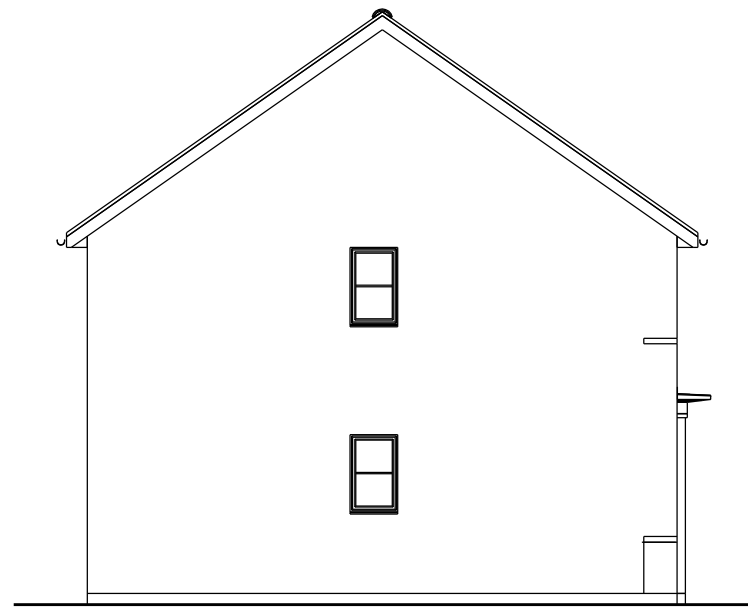


Side Elevation

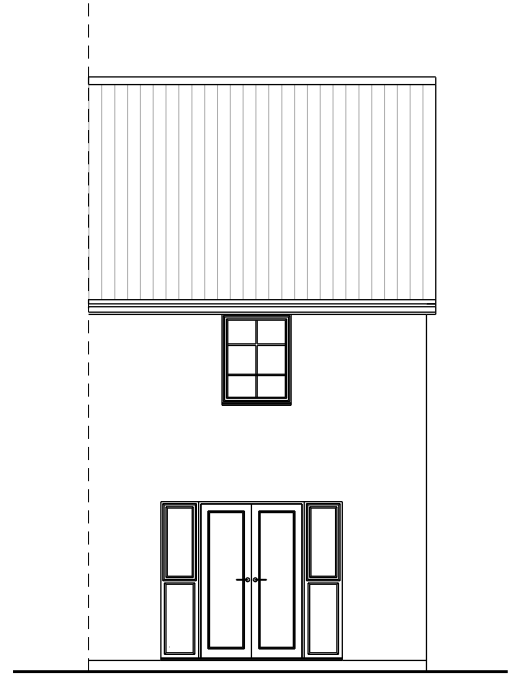


Rear Elevation

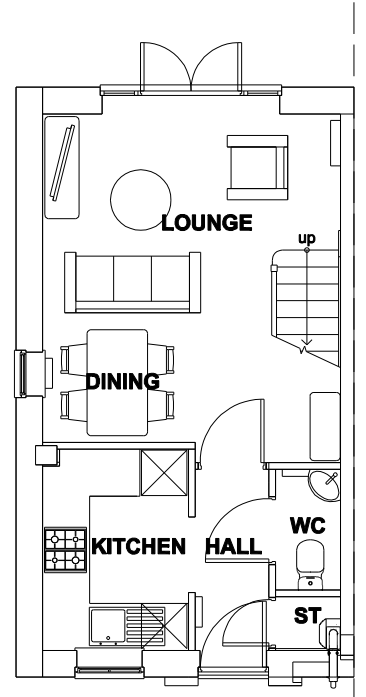

Ground Floor Plan

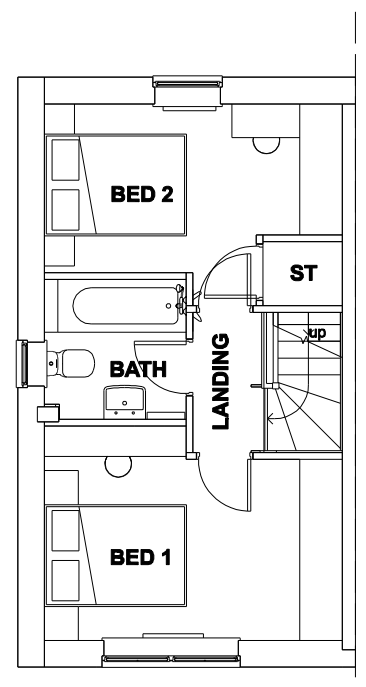

First Floor Plan

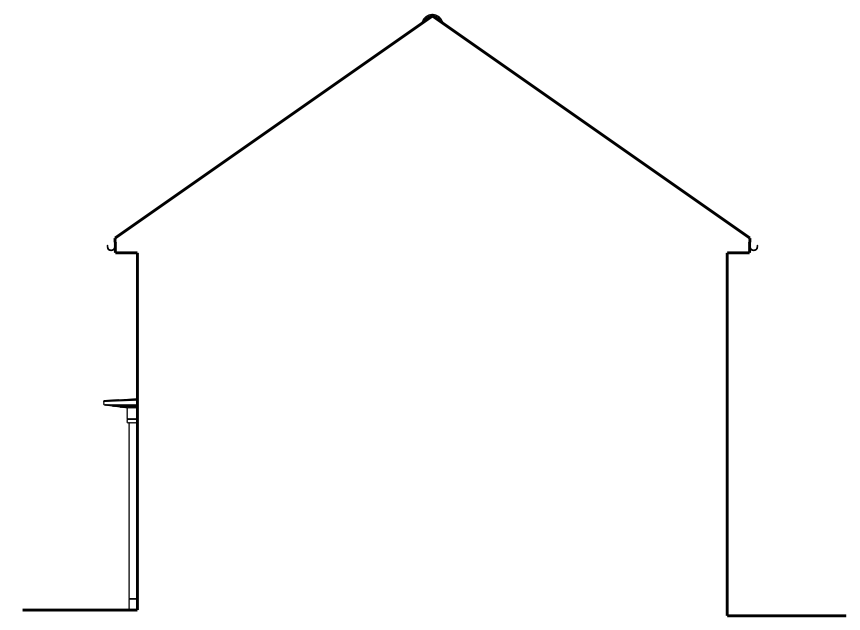


Side Elevation / Section


<p>Client: Barratt & David Wilson Homes Project Title: St Cyres, Dinas Powys Drawing Title: Washington House Plans and Elevations (Brick Type)</p>	<p>Scale: 1:100</p>	<p>Date: July 2017</p>	<p>Rev.</p>	
	<p>Drawn By: ICB</p>	<p>Job No.: 1540</p>	<p>Dwg. No.: 238</p>	
	<p>RESIDENTIAL DESIGN PLANNING CIVIL ENGINEERING Hammonds Yates</p>			<p>HAMMONDS YATES LIMITED Kestrel Court - Harbour Road - Portlisshead - BS20 7AN T: 01275 844744 E Mail: info@hammondsyates.com</p>
	<p>DO NOT SCALE THIS DRAWING. ALL DIMENSIONS AND LEVELS TO BE VERIFIED PRIOR TO BUILDING OPERATIONS OR CONSTRUCTION. THIS DRAWING AND THE INFORMATION HEREBY DEPICTED IS SUBJECT TO COPYRIGHT. NO REPRODUCTION OF THIS DRAWING OR PART THEREOF CAN BE CARRIED OUT WITHOUT THE WRITTEN PERMISSION OF HAMMONDS YATES LIMITED</p>			




Front Elevation

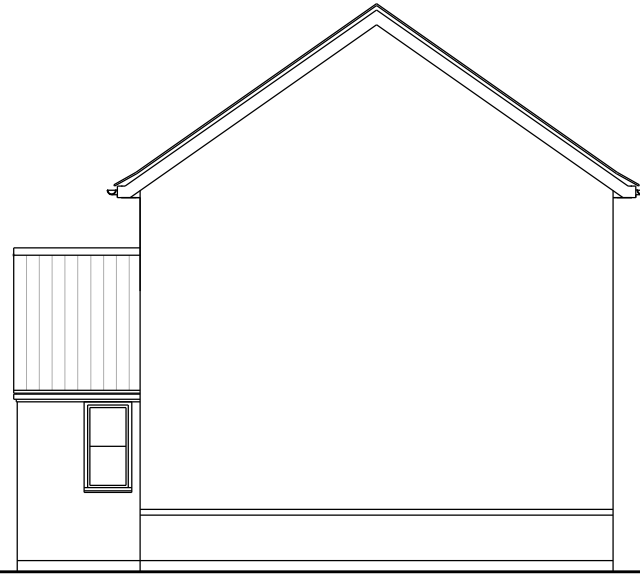


Side Elevation

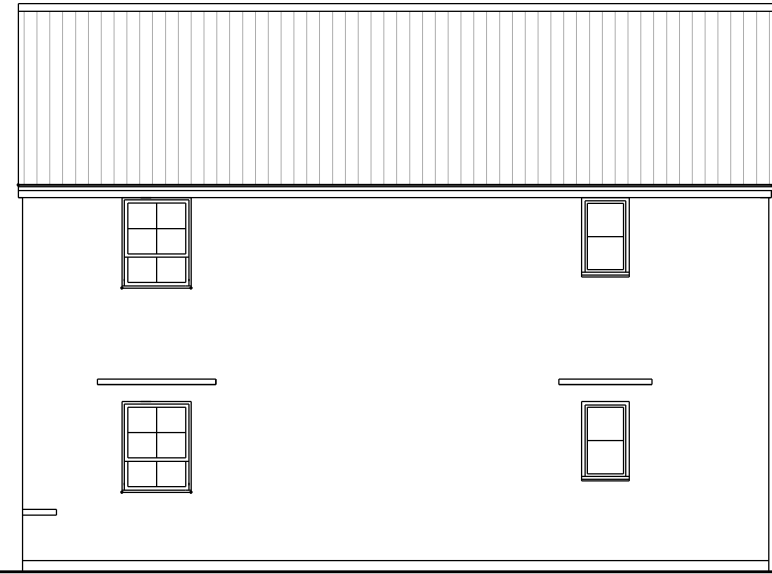

Rear Elevation

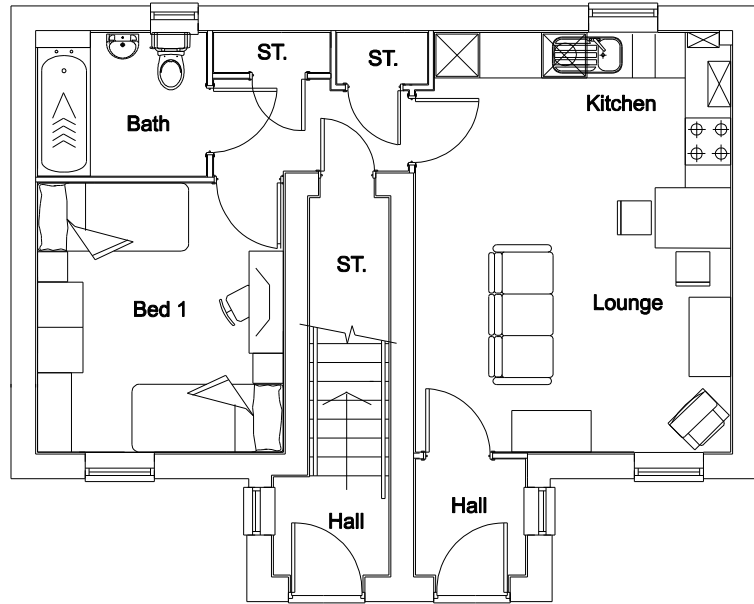

Ground Floor Plan

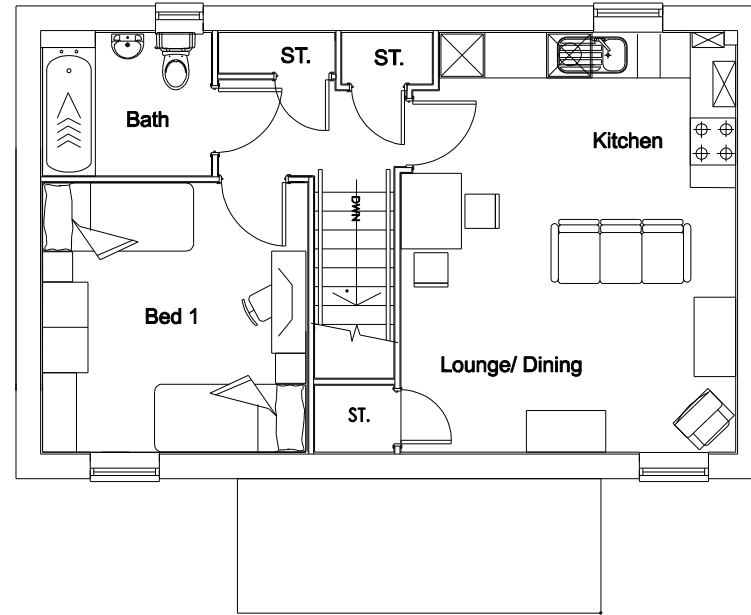


First Floor Plan



Scale	1:100
Date	July 2017
Drawn By	ICB
Job No.	1540
Dwg. No.	239
Rev.	




Front Elevation

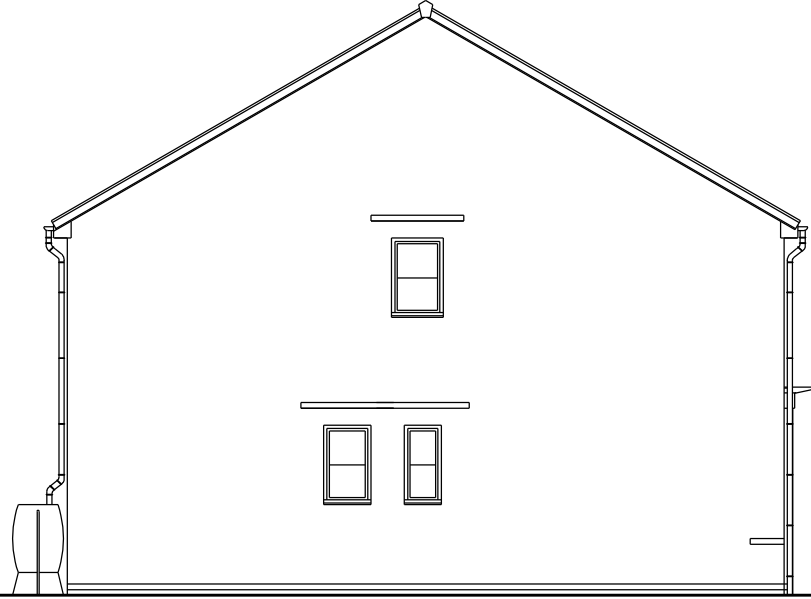

Side Elevation

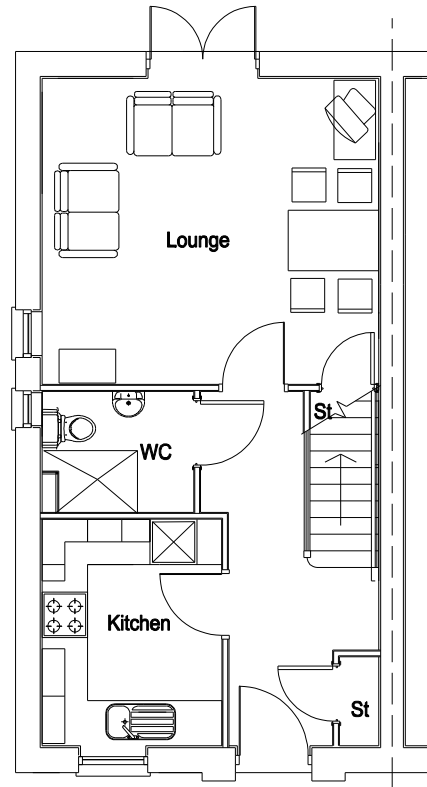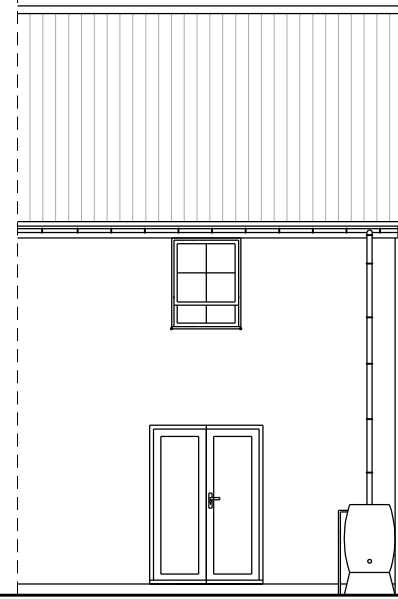

Ground Floor Plan

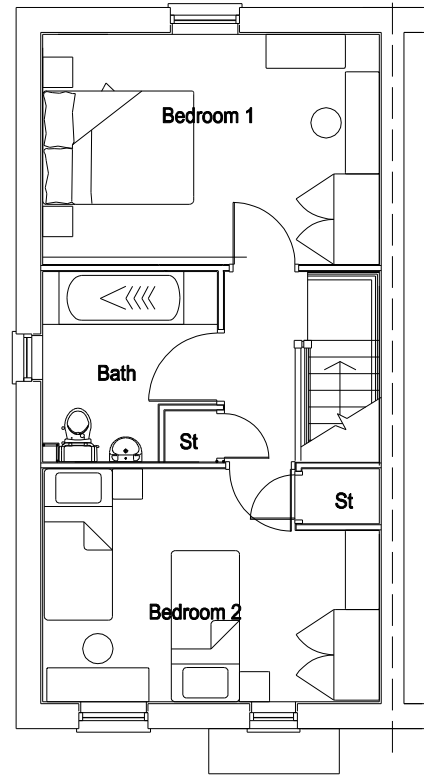

First Floor Plan


<p>Client: Barratt & David Wilson Homes Project Title: St Cyres, Dinas Powys Drawing Title: Olive House Plans and Elevations (Brick Type)</p>	<p>Scales: 1:100</p>	<p>RESIDENTIAL DESIGN PLANNING CIVIL ENGINEERING</p>
	<p>Date: July 2017</p>	<p>Hammonds Yates HAMMONDS YATES LIMITED Kestrel Court - Harbour Road - Portlisshead - BS20 7AN T: 01275 844744 E Mail: info@hammondsyates.com</p>
	<p>Drawn By: ICB</p>	<p>Job No.: 1540</p>
	<p>Rev.:</p>	<p>Dwg. No.: 240</p>
<p>DO NOT SCALE THIS DRAWING. ALL DIMENSIONS AND LEVELS TO BE VERIFIED PRIOR TO BUILDING OPERATIONS OR CONSTRUCTION. THIS DRAWING AND THE INFORMATION HEREBY DEPICTED IS SUBJECT TO COPYRIGHT. NO REPRODUCTION OF THIS DRAWING OR PART THEREOF CAN BE CARRIED OUT WITHOUT THE WRITTEN PERMISSION OF HAMMONDS YATES LIMITED</p>		




Front Elevation




Side Elevation

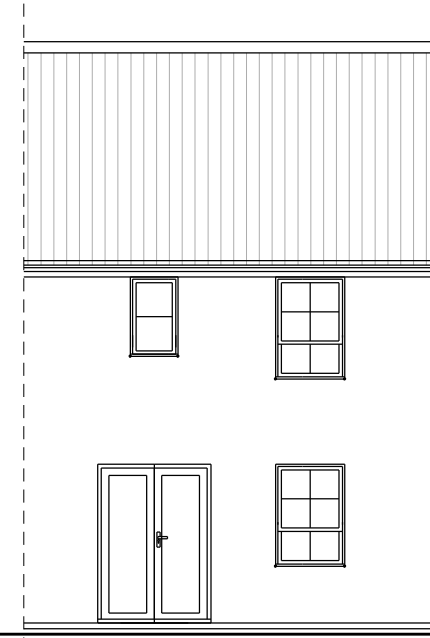

Rear Elevation

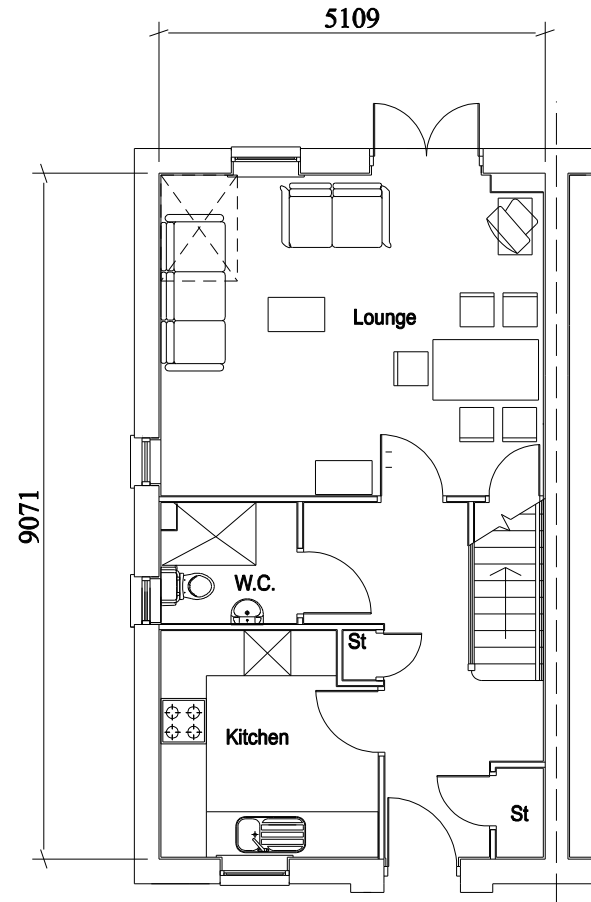

Ground Floor Plan

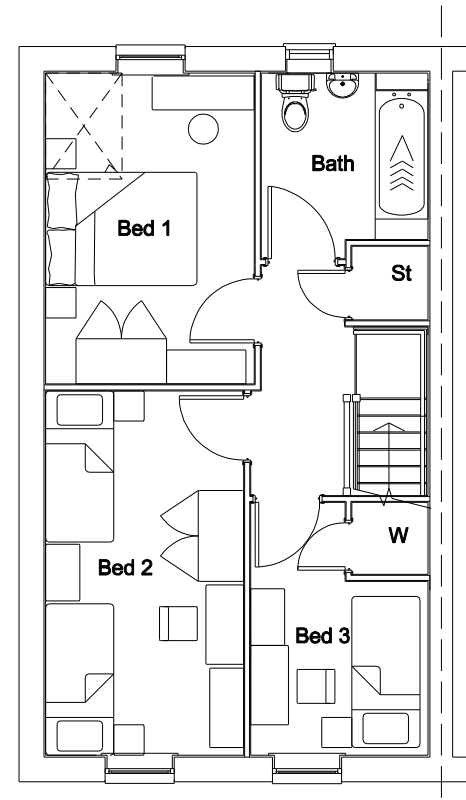


First Floor Plan


Scale	1:100
Date	July 2017
Drawn By	ICB
Job No.	1540
Dwg. No.	241
Rev.	




Front Elevation

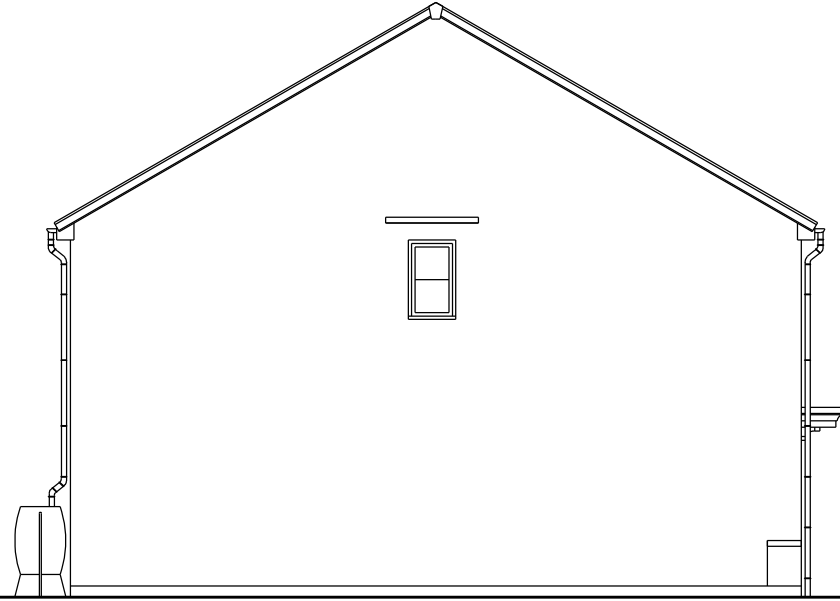


Side Elevation

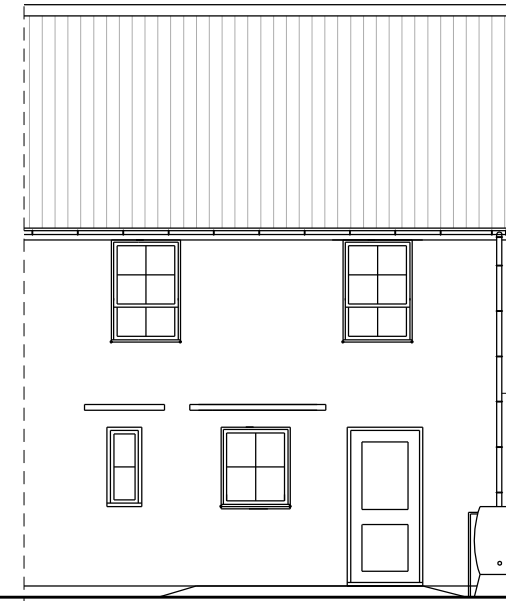

Rear Elevation

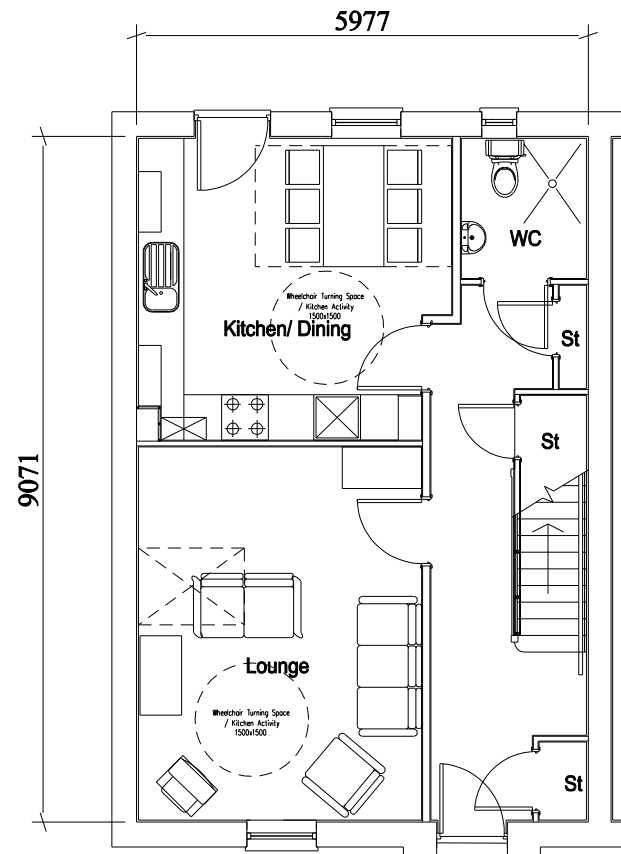

Ground Floor Plan

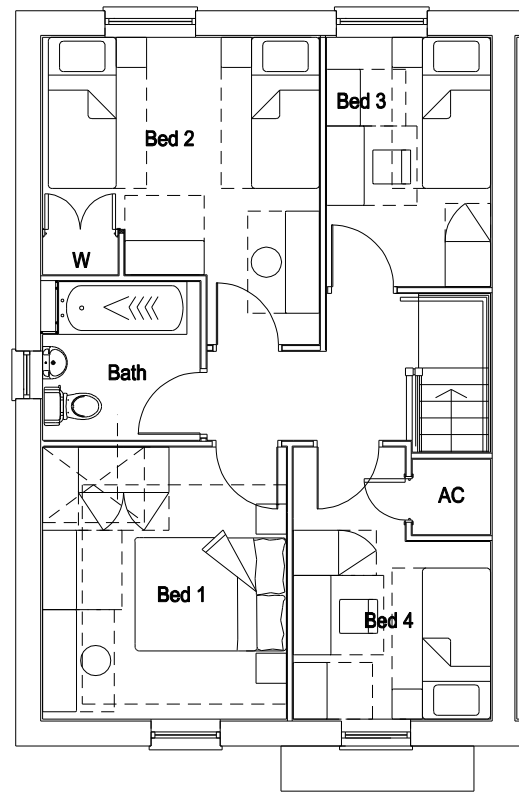

First Floor Plan

Scale	1:100
Date	July 2017
Drawn By	ICB
Job No.	1540
Dwg. No.	242
Rev.	