


Elevation




Plan


0.9m High Brick Wall with 0.9m x 1.8m
Timber Fence Panels between 0.9m Brick Piers

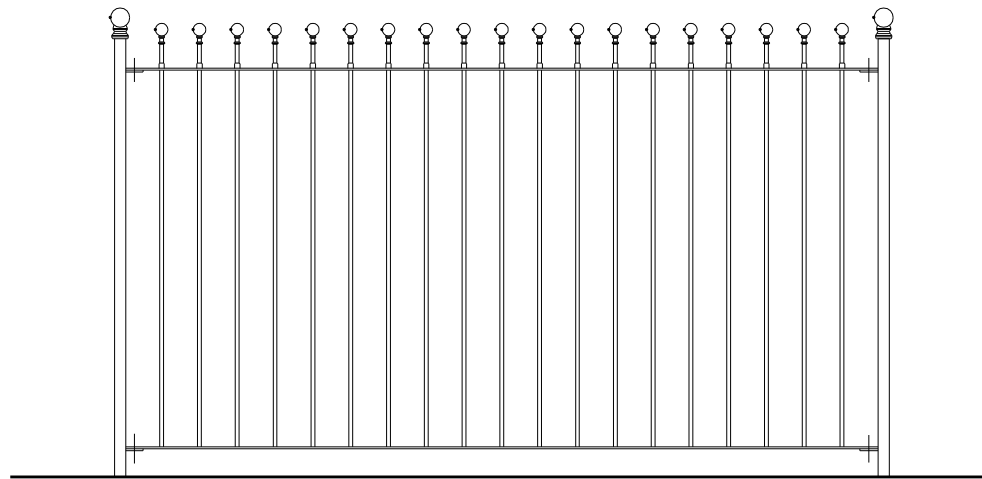


1.2m Ball Top Railings

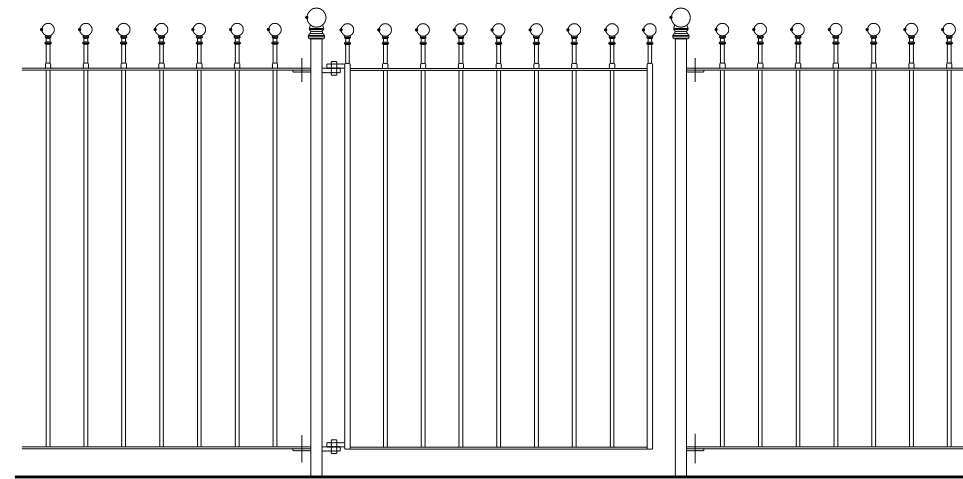


1.2m BALL TOP RAILING GATE DETAIL


Client Barratt & David Wilson Homes	Scale 1:20	Date July 2017	Drawn By ICB	Job No. 1540	Dwg. No. 260	Rev.
	Project Title St Cyres, Dinas Powys					
Drawing Title Enclosure Details (Sheet 1)	 RESIDENTIAL DESIGN PLANNING CIVIL ENGINEERING Hammonds Yates HAMMONDS YATES LIMITED Kestrel Court : Harbour Road : Portlisshead : BS20 7AN T: 01275 844744 E Mail: info@hammondsyates.com					
<small>DO NOT SCALE THIS DRAWING. ALL DIMENSIONS AND LEVELS TO BE VERIFIED PRIOR TO BUILDING OPERATIONS OR CONSTRUCTION. THIS DRAWING AND THE INFORMATION HEREBY DEPICTED IS SUBJECT TO COPYRIGHT. NO REPRODUCTION OF THIS DRAWING OR PART THEREOF CAN BE CARRIED OUT WITHOUT THE WRITTEN PERMISSION OF HAMMONDS YATES LIMITED</small>						

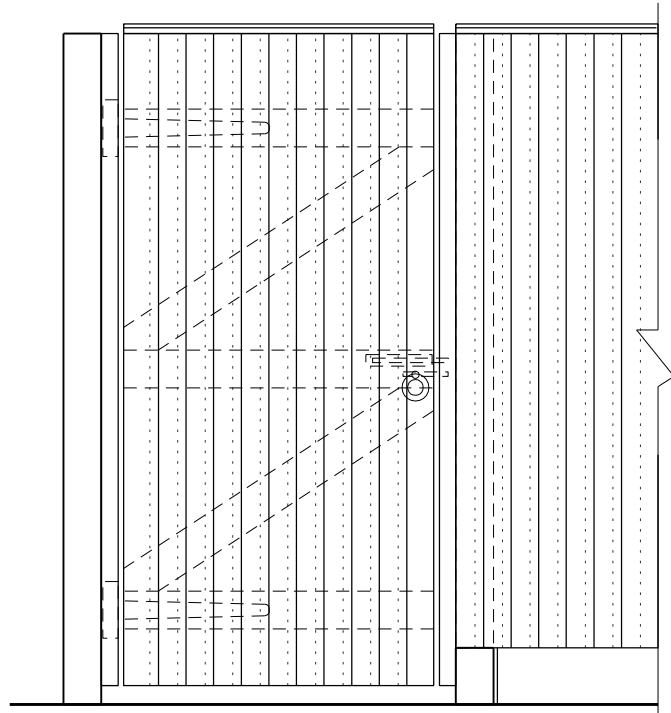


ELEVATION

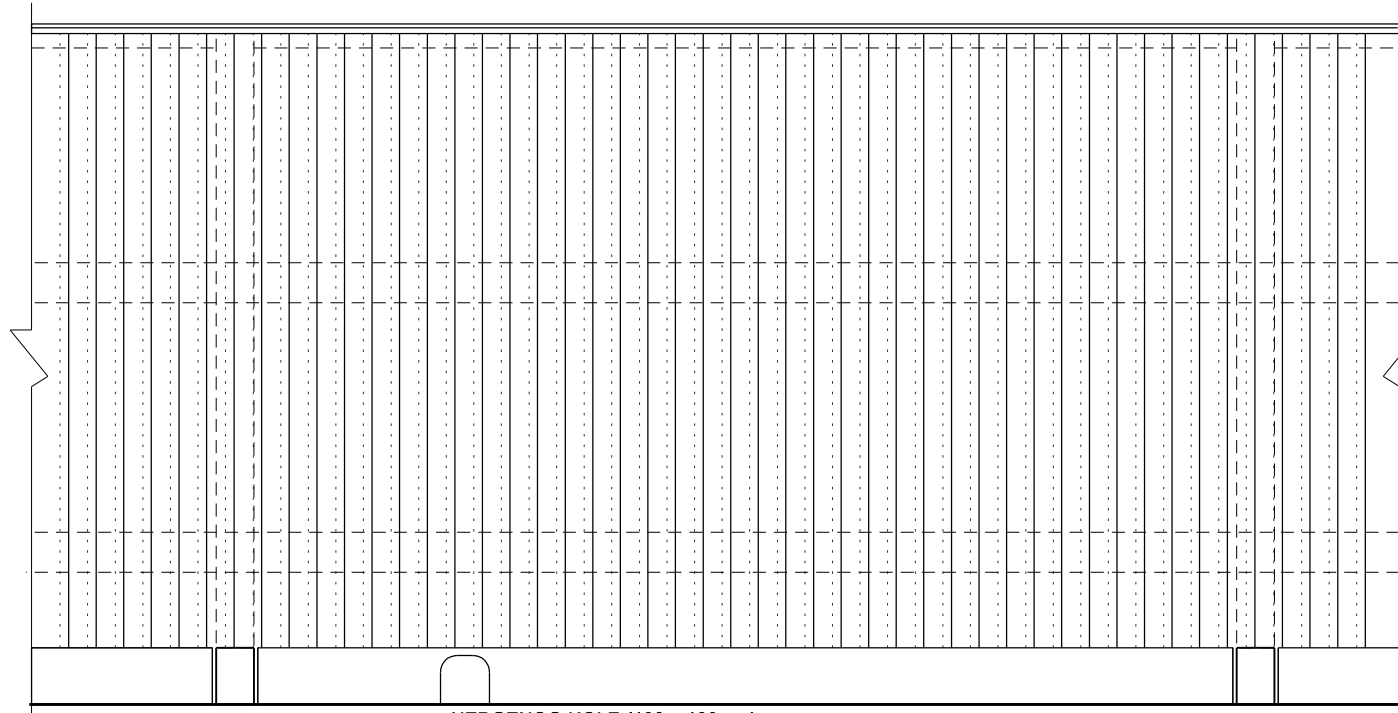

ELEVATION

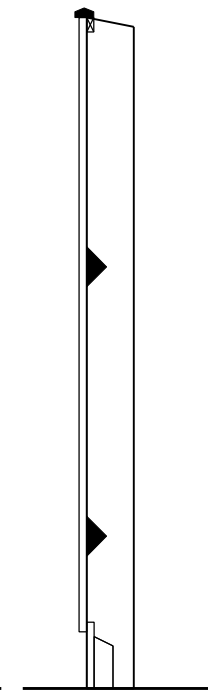

SECTION

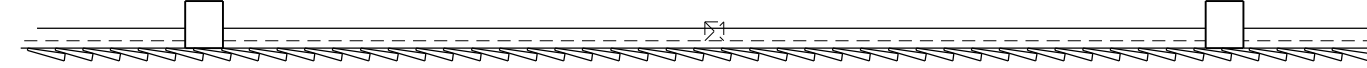


PLAN

1.8 m CLOSE BOARDED FENCE AND GATE


Scale	1:20
Date	July 2017
Drawn By	ICB
Job No.	1540
Dwg. No.	261
Rev.	

Client	Barratt & David Wilson Homes
Project Title	St Cyres, Dinas Powys
Drawing Title	Enclosure Details (Sheet 2)
DO NOT SCALE THIS DRAWING. ALL DIMENSIONS AND LEVELS TO BE VERIFIED PRIOR TO BUILDING OPERATIONS OR CONSTRUCTION. THIS DRAWING AND THE INFORMATION HEREBY DEPICTED IS SUBJECT TO COPYRIGHT. NO REPRODUCTION OF THIS DRAWING OR PART THEREOF CAN BE CARRIED OUT WITHOUT THE WRITTEN PERMISSION OF HAMMONDS YATES LIMITED	

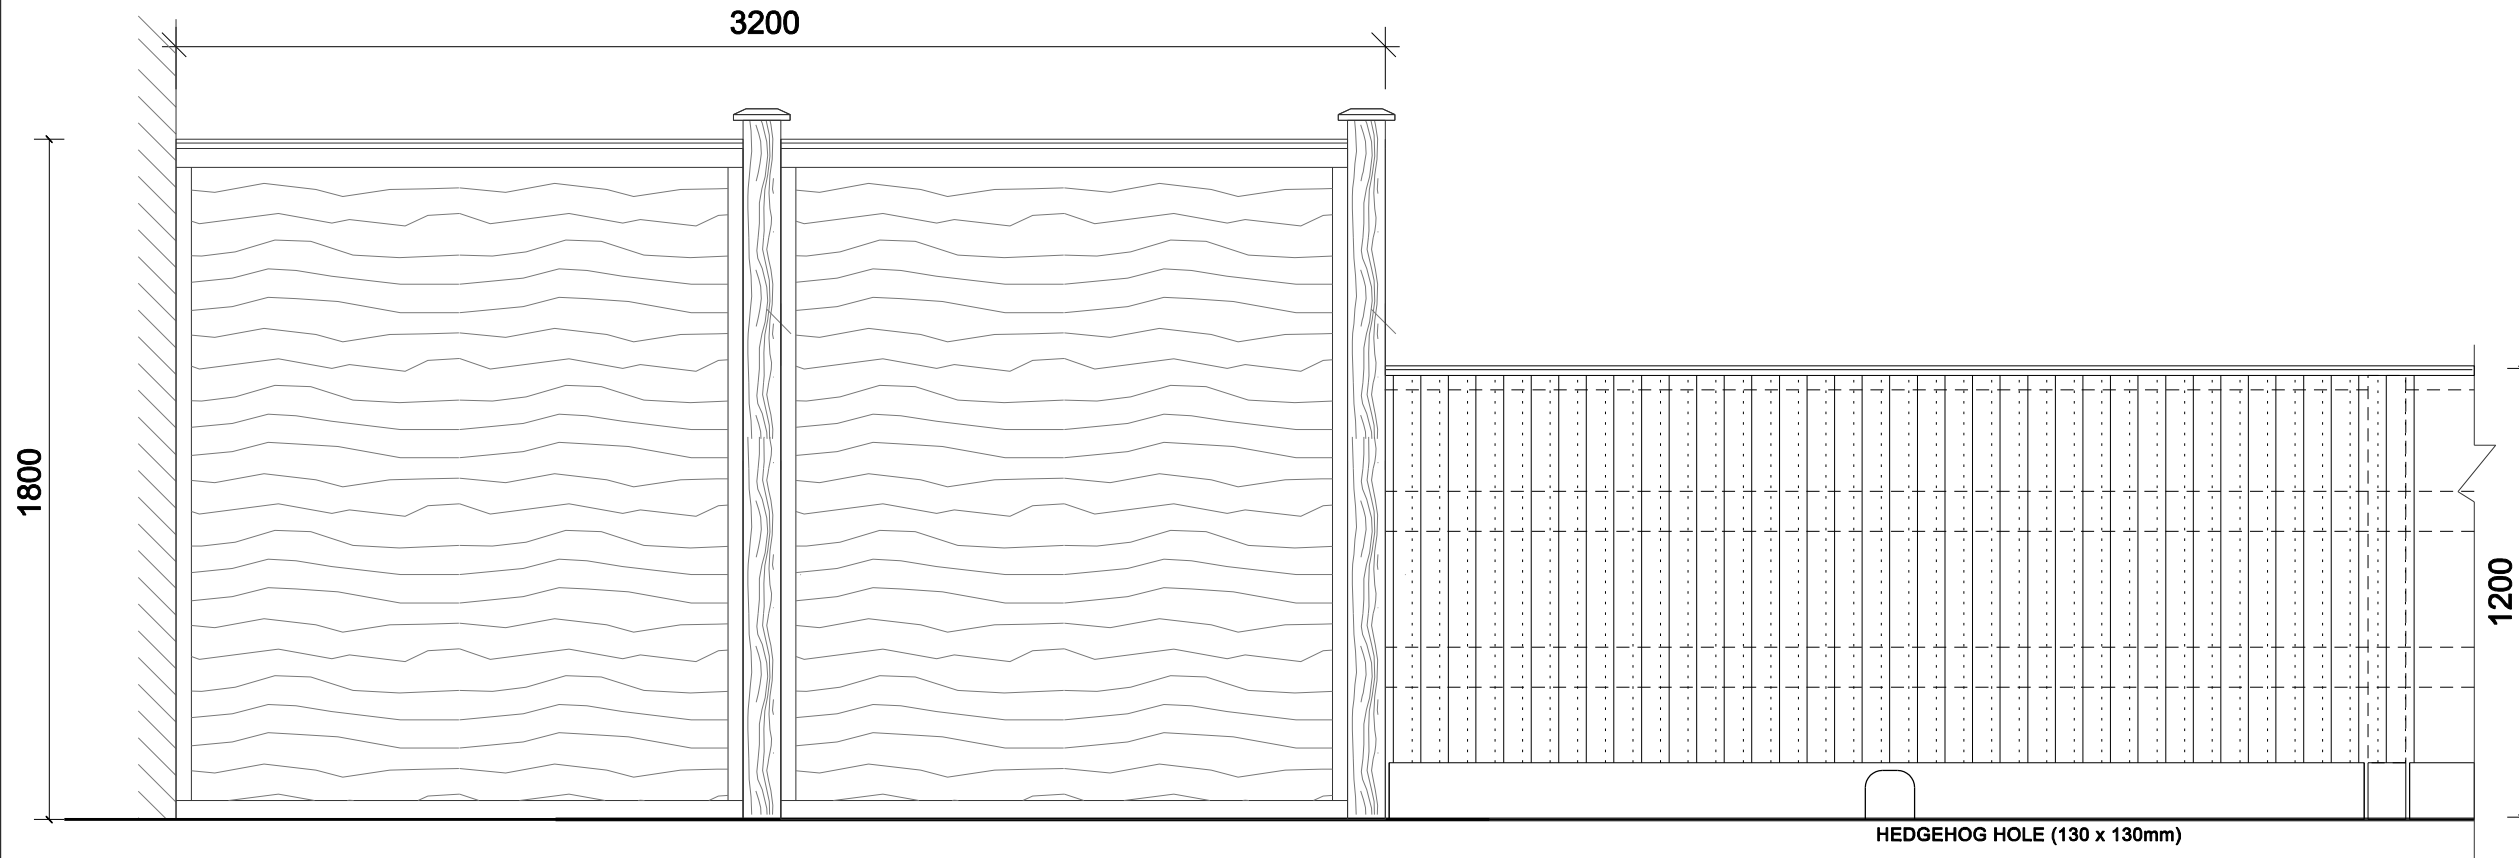


1.8 m x 3.0 m High Larch
Lap Panel Fence.

1.2 m Close Boarded Fence.

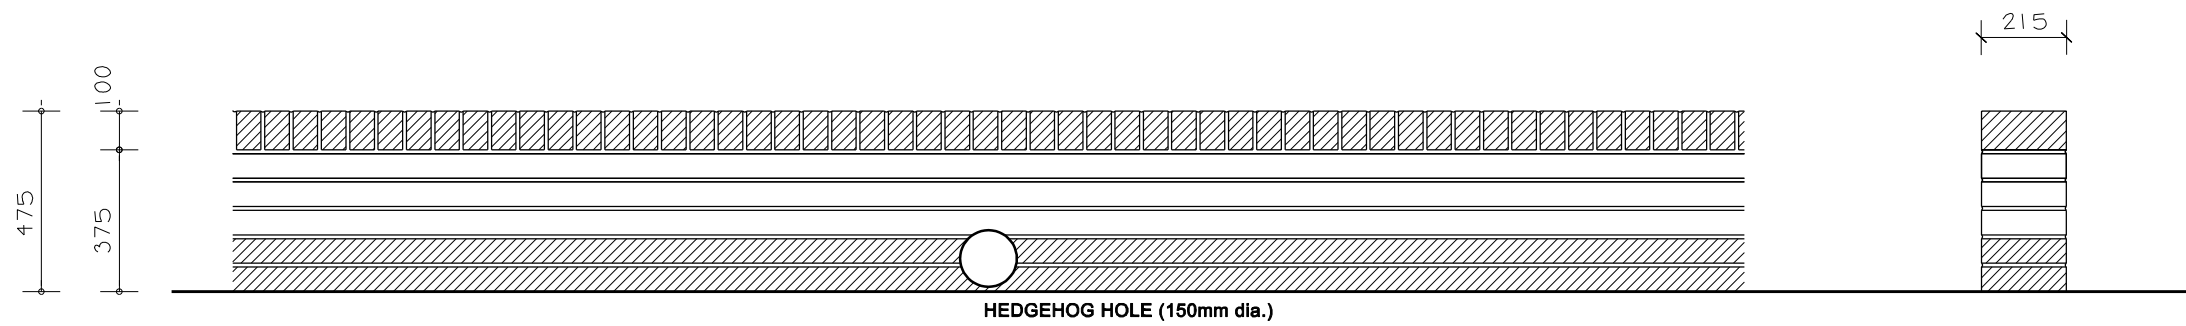


0.475 m DWARF WALL


Client	Barratt & David Wilson Homes		
	St Cyres, Dinas Powys		
Project Title	Enclosure Details (Sheet 3)		
Drawing Title			
Scale	1:20	Date	July 2017
Drawn By	ICB	Job No.	1540
Rev.		Dwg. No.	262
<p>RESIDENTIAL DESIGN PLANNING CIVIL ENGINEERING</p> <p>Hammonds Yates</p> <p>HAMMONDS YATES LIMITED Kestrel Court : Harbour Road : Portlisshead : BS20 7AN T: 01275 844744 E Mail: info@hammondsyates.com</p>			
<p>DO NOT SCALE THIS DRAWING. ALL DIMENSIONS AND LEVELS TO BE VERIFIED PRIOR TO BUILDING OPERATIONS OR CONSTRUCTION. THIS DRAWING AND THE INFORMATION HEREBY DEPICTED IS SUBJECT TO COPYRIGHT. NO REPRODUCTION OF THIS DRAWING OR PART THEREOF CAN BE CARRIED OUT WITHOUT THE WRITTEN PERMISSION OF HAMMONDS YATES LIMITED</p>			

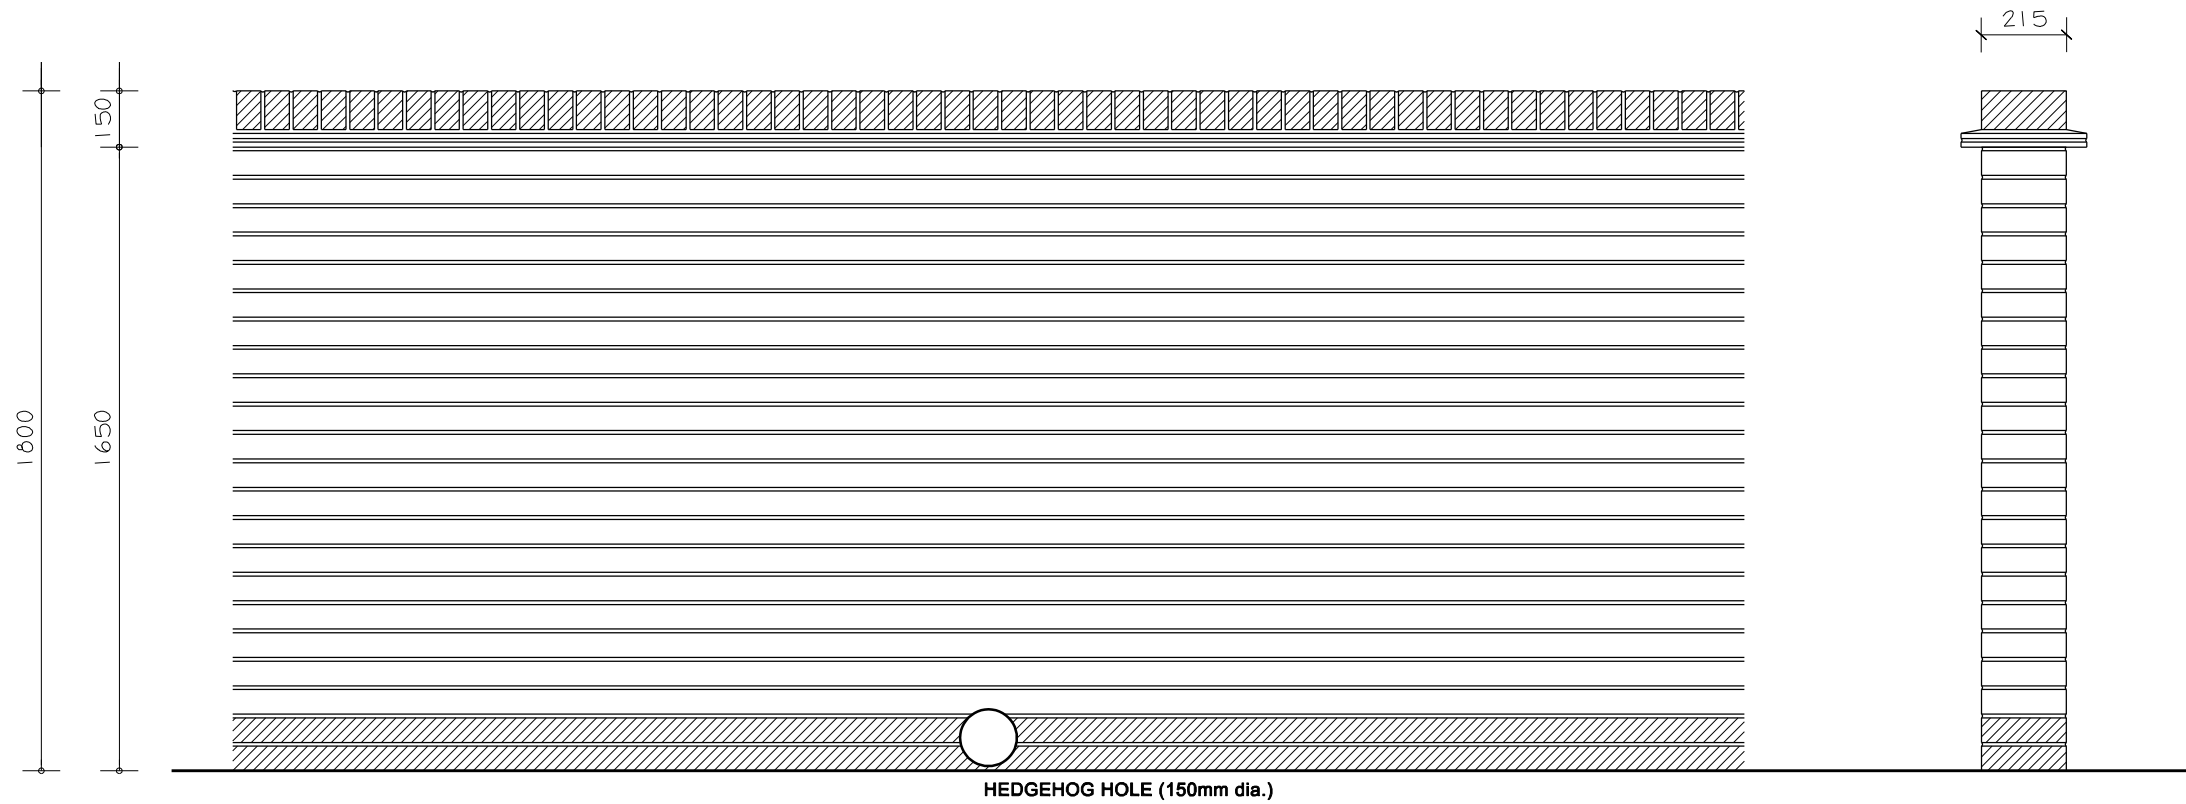

1.8 m SCREEN WALL

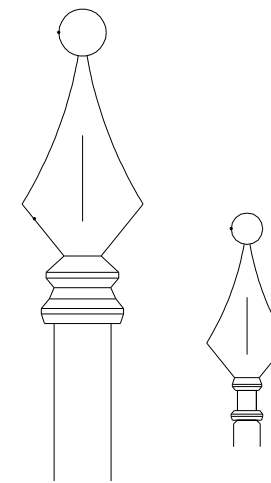


RAILING FINIALS

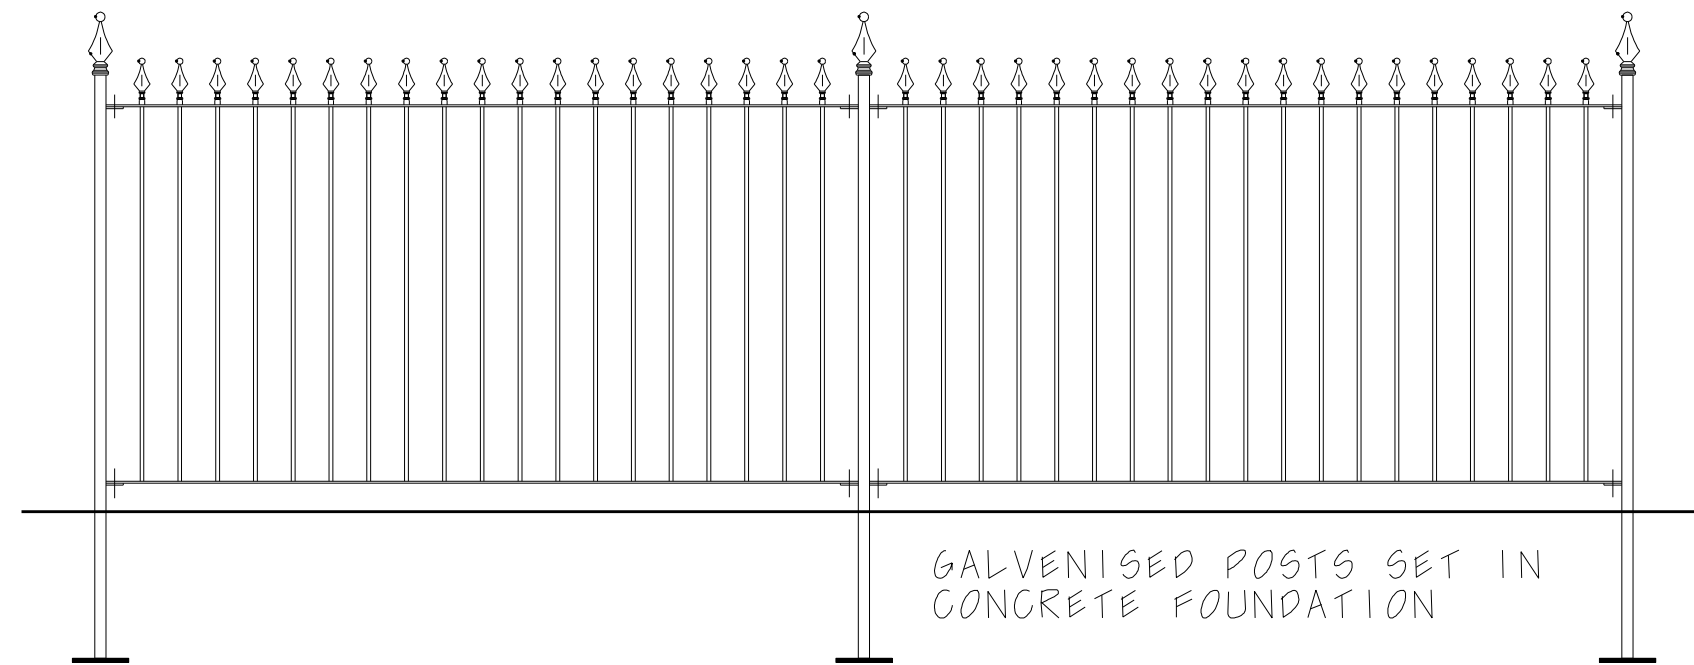

1.2 m FLEUR DE LYS RAILING

GALVANISED POSTS SET IN CONCRETE FOUNDATION

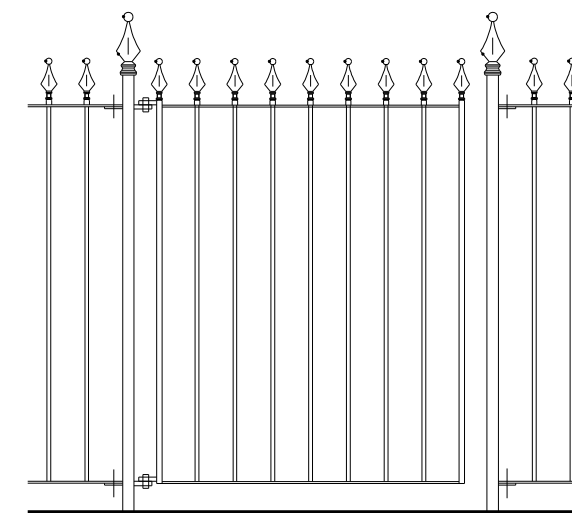

GATE DETAIL

Client Barratt & David Wilson Homes	Scale 1:20	RESIDENTIAL DESIGN
	Project Title St Cyres, Dinas Powys	PLANNING
Drawing Title Enclosure Details (Sheet 4)	Date July 2017	CIVIL ENGINEERING
	Drawn By ICB	Hammonds Yates
	Job No. 1540	HAMMONDS YATES LIMITED
	Rev. 263	Kestrel Court : Harbour Road : Portishead : BS20 7AN
		T: 01275 844744 E: Mail: info@hammondsyates.com

DO NOT SCALE THIS DRAWING. ALL DIMENSIONS AND LEVELS TO BE VERIFIED PRIOR TO BUILDING OPERATIONS OR CONSTRUCTION. THIS DRAWING AND THE INFORMATION HEREBY DEPICTED IS SUBJECT TO COPYRIGHT. NO REPRODUCTION OF THIS DRAWING OR PART THEREOF CAN BE CARRIED OUT WITHOUT THE WRITTEN PERMISSION OF HAMMONDS YATES LIMITED