



Floor Plan

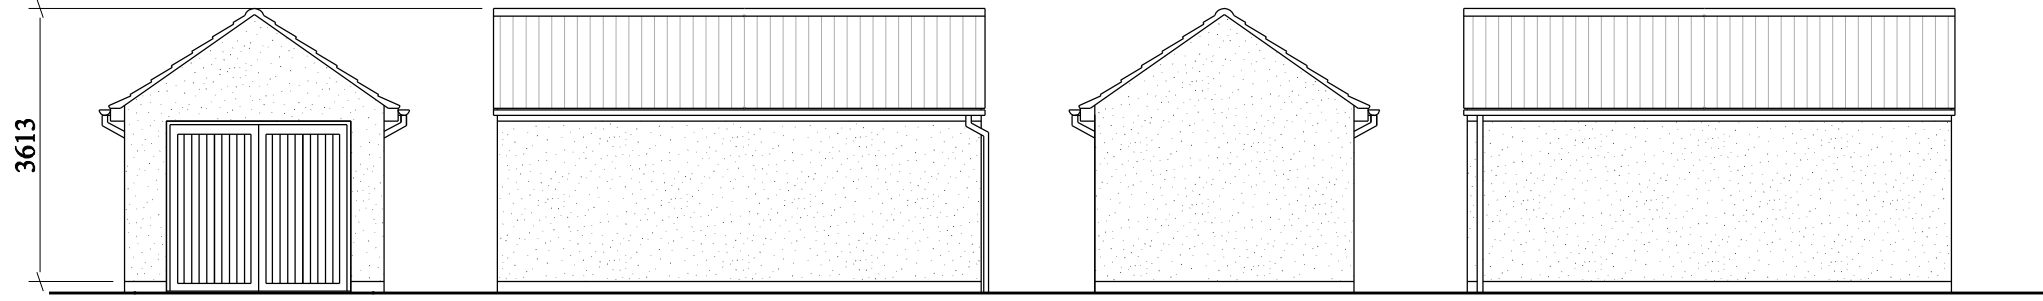


Front Elevation Side Elevation

Rear Elevation Side Elevation

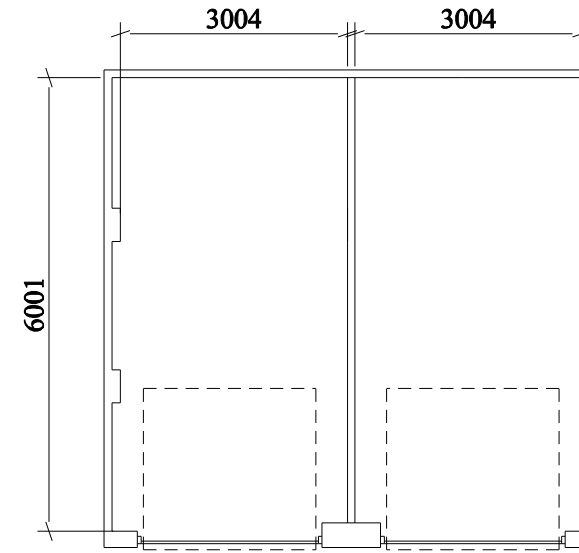

Floor Plan

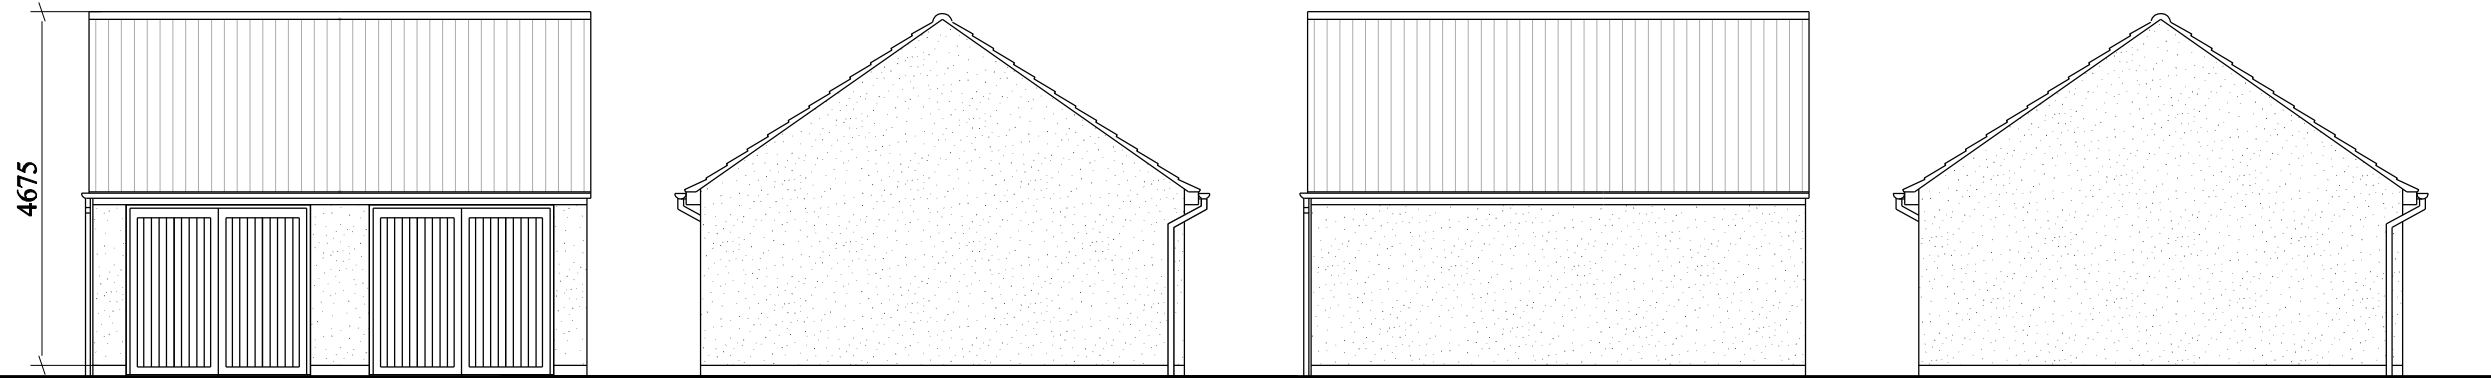


Front Elevation


Side Elevation

Rear Elevation

Side Elevation

Client	Barratt & David Wilson Homes		
	St Cyres, Dinas Powys		
Project Title	Garages Plans and Elevations - Sheet 1		
Scale	1:100	Date	July 2017
Drawn By	ICB	Job No.	1540
Rev.		Dwg. No.	250
 RESIDENTIAL DESIGN PLANNING CIVIL ENGINEERING Hammonds Yates HAMMONDS YATES LIMITED Kestrel Court - Harbour Road - Portlisshead - BS20 7AN T: 01275 844744 E Mail: info@hammondsyates.com			

DO NOT SCALE THIS DRAWING. ALL DIMENSIONS AND LEVELS TO BE VERIFIED PRIOR TO BUILDING OPERATIONS OR CONSTRUCTION. THIS DRAWING AND THE INFORMATION HEREBY DEPICTED IS SUBJECT TO COPYRIGHT. NO REPRODUCTION OF THIS DRAWING OR PART THEREOF CAN BE CARRIED OUT WITHOUT THE WRITTEN PERMISSION OF HAMMONDS YATES LIMITED

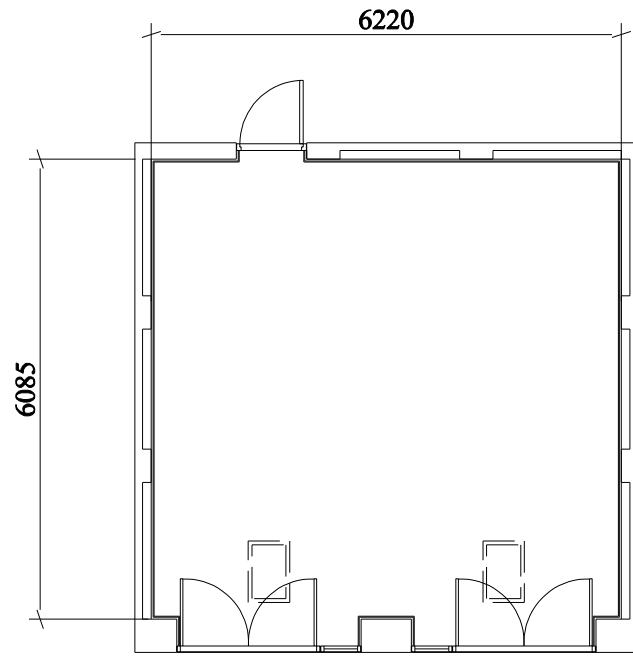

Client **Barratt & David Wilson Homes**
 Project Title **St Cyres, Dinas Powys**
 Drawing Title **Garages Plans and Elevations – Sheet 2**

Scales **1:100**

Date **July 2017**

Drawn By **ICB**

Job No. **1540**

Dwg. No. **251**

Rev.


DO NOT SCALE THIS DRAWING. ALL DIMENSIONS AND LEVELS TO BE VERIFIED PRIOR TO BUILDING OPERATIONS OR CONSTRUCTION. THIS DRAWING AND THE INFORMATION HEREBY DEPICTED IS SUBJECT TO COPYRIGHT. NO REPRODUCTION OF THIS DRAWING OR PART THEREOF CAN BE CARRIED OUT WITHOUT THE WRITTEN PERMISSION OF HAMMONDS YATES LIMITED




Hammonds Yates

HAMMONDS YATES LIMITED
 Kestrel Court - Harbour Road - Portlisshead - BS20 7AN
 T: 01275 844744 E: Mail: info@hammondsyates.com


RESIDENTIAL DESIGN
 PLANNING
 CIVIL ENGINEERING

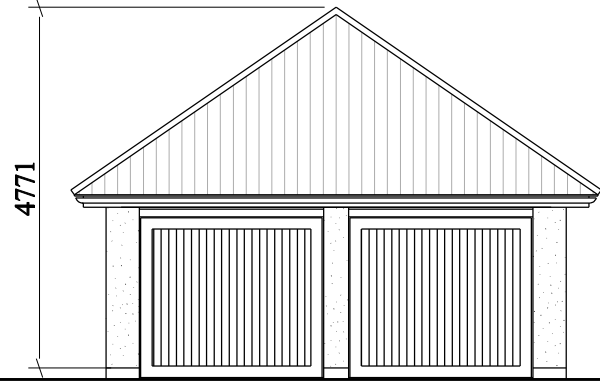


Front Elevation

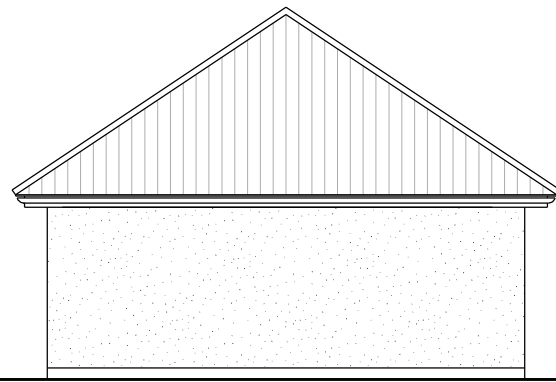


Side Elevation

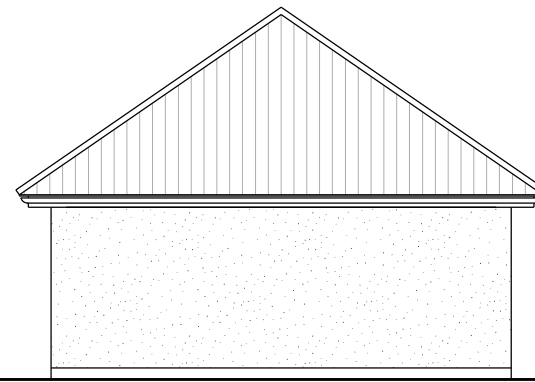


Rear Elevation

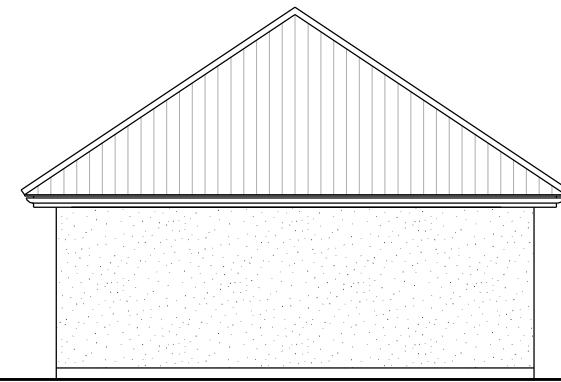


Side Elevation

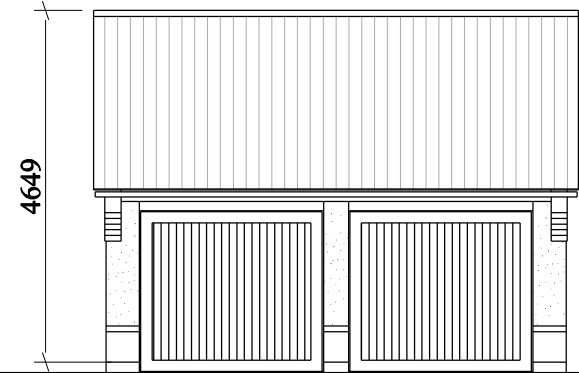


Front Elevation

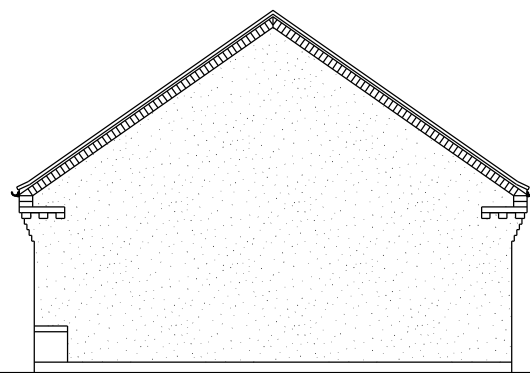


Side Elevation

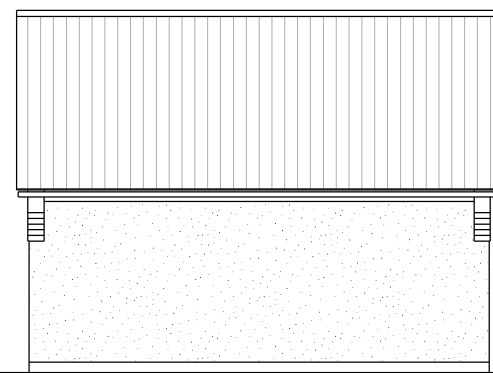

Rear Elevation

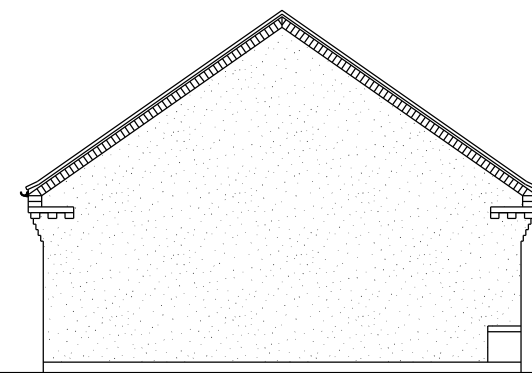


Side Elevation

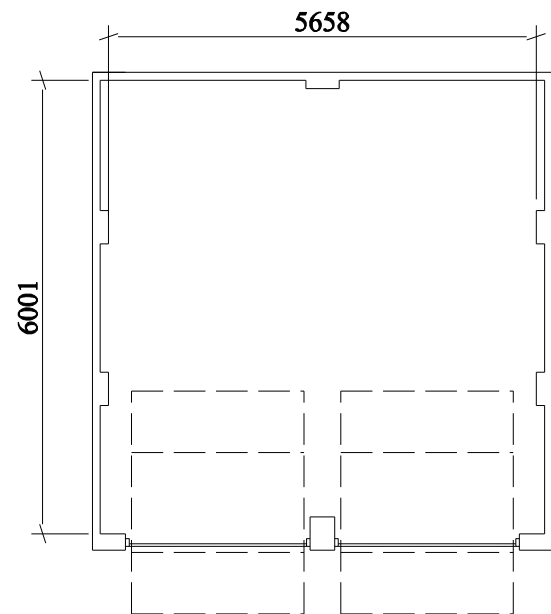

Ground Floor Plan


*Refer To Layout If Attached To Dwelling
Refer to Planning Layout for Personnel
Door positions*

Scale	1:100
Date	July 2017
Drawn By	ICB
Job No.	1540
Dwg. No.	252
Rev.	

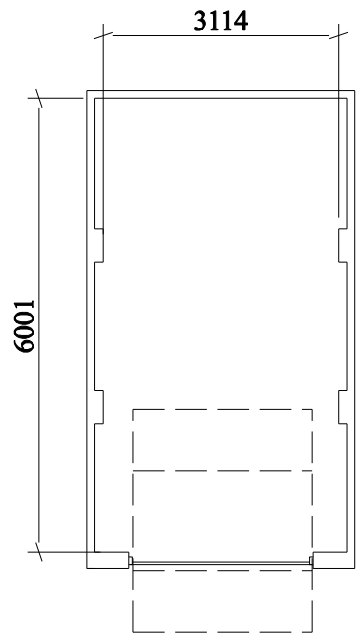


Ground Floor Plan


*Refer To Layout If Attached To Dwelling
Refer to Planning Layout for Personnel
Door positions*

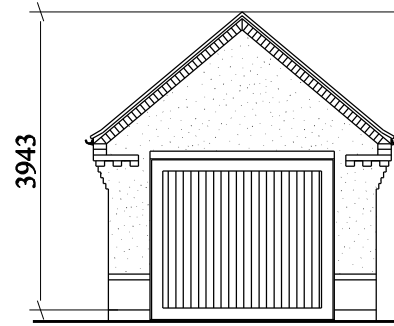


Front Elevation

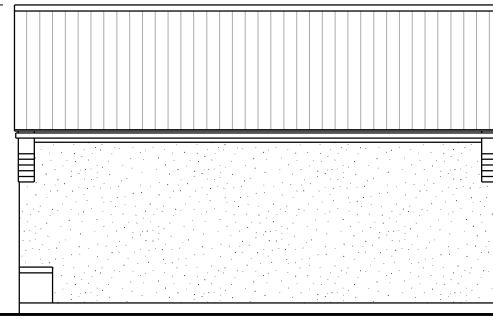


Side Elevation

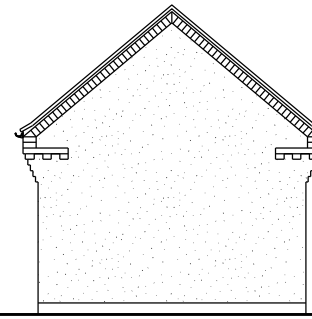


Rear Elevation

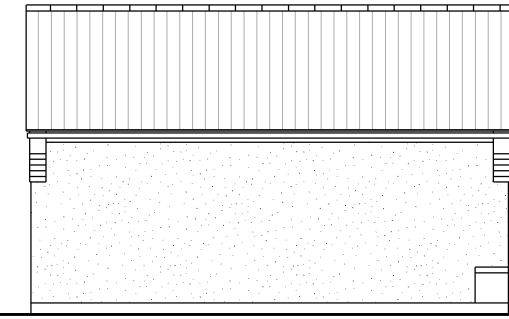


Side Elevation

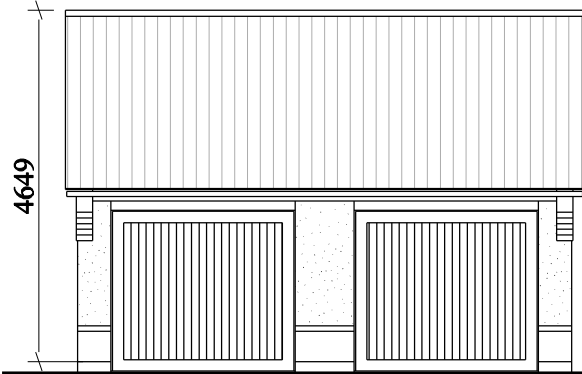


Front Elevation

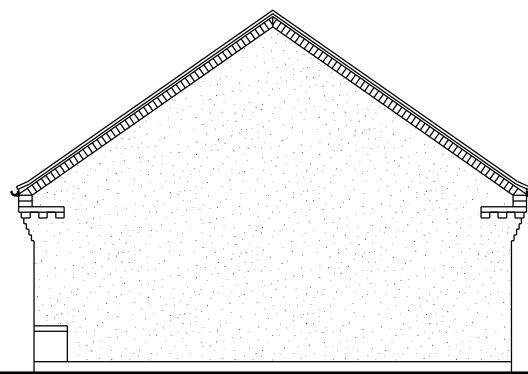


Side Elevation

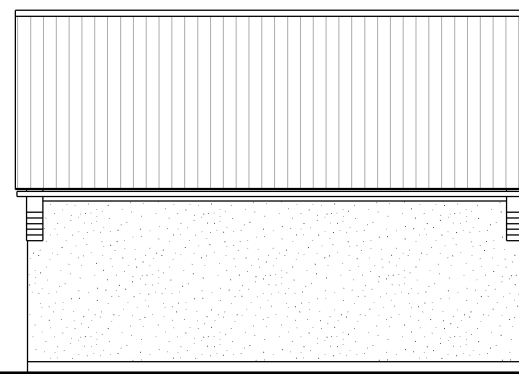

Rear Elevation

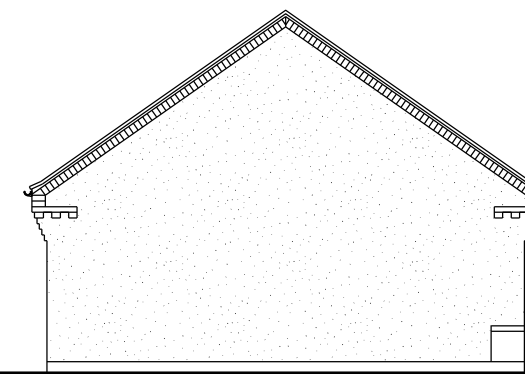


Side Elevation

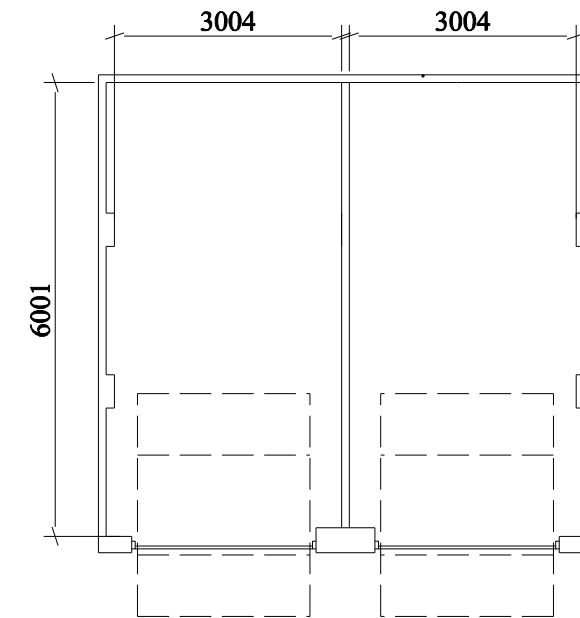

Ground Floor Plan


*Refer To Layout If Attached To Dwelling
Refer to Planning Layout for Personnel
Door positions*

Scale	1:100
Date	July 2017
Drawn By	ICB
Job No.	1540
Dwg. No.	253
Rev.	

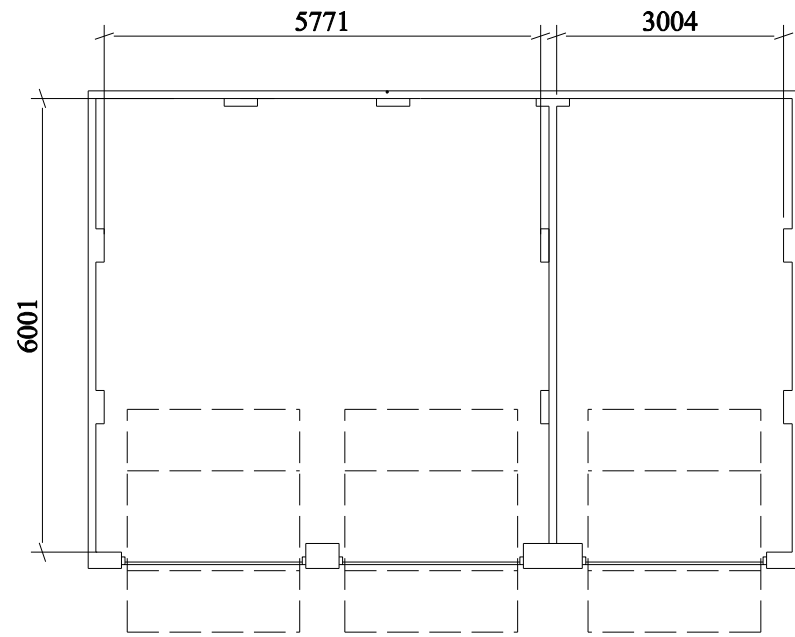


Ground Floor Plan


*Refer To Layout If Attached To Dwelling
Refer to Planning Layout for Personnel
Door positions*

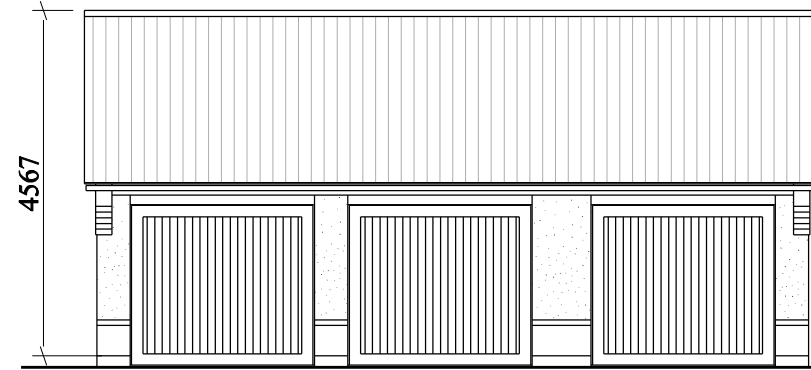


Front Elevation

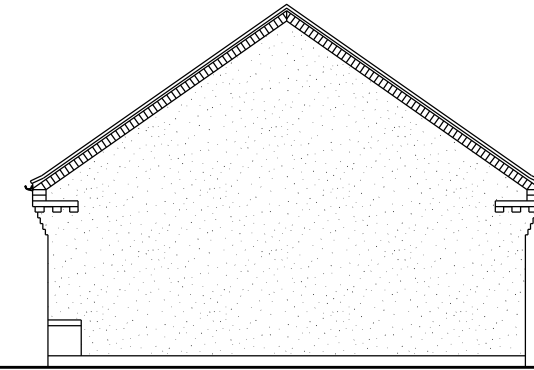

Side Elevation

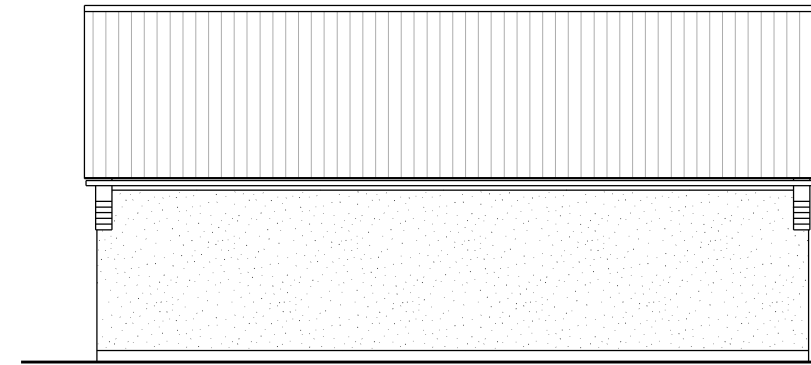


Rear Elevation

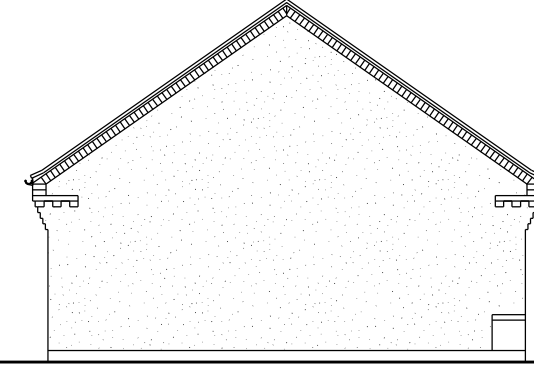

Side Elevation

Scale	1:100
Date	July 2017
Drawn By	ICB
Job No.	1540
Dwg. No.	254
Rev.	

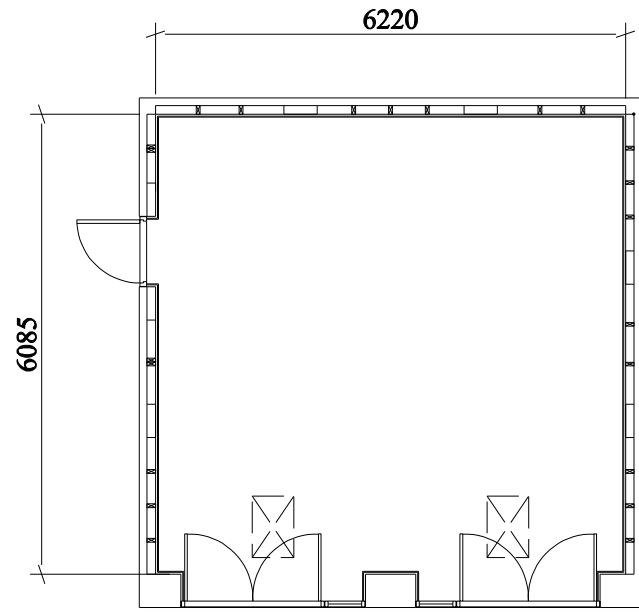


Ground Floor Plan

*Refer To Layout If Attached To Dwelling
Refer to Planning Layout for Personnel
Door positions*



Front Elevation

Side Elevation

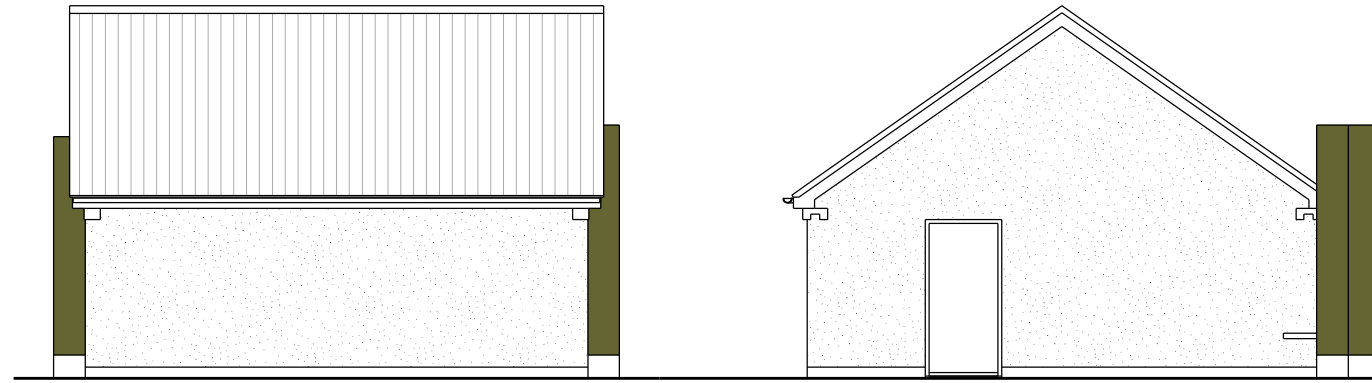

Rear Elevation

Side Elevation

Scale	1:100
Date	July 2017
Drawn By	ICB
Job No.	1540
Dwg. No.	255
Rev.	