



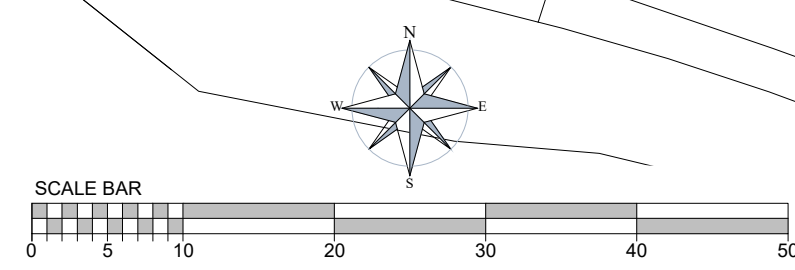
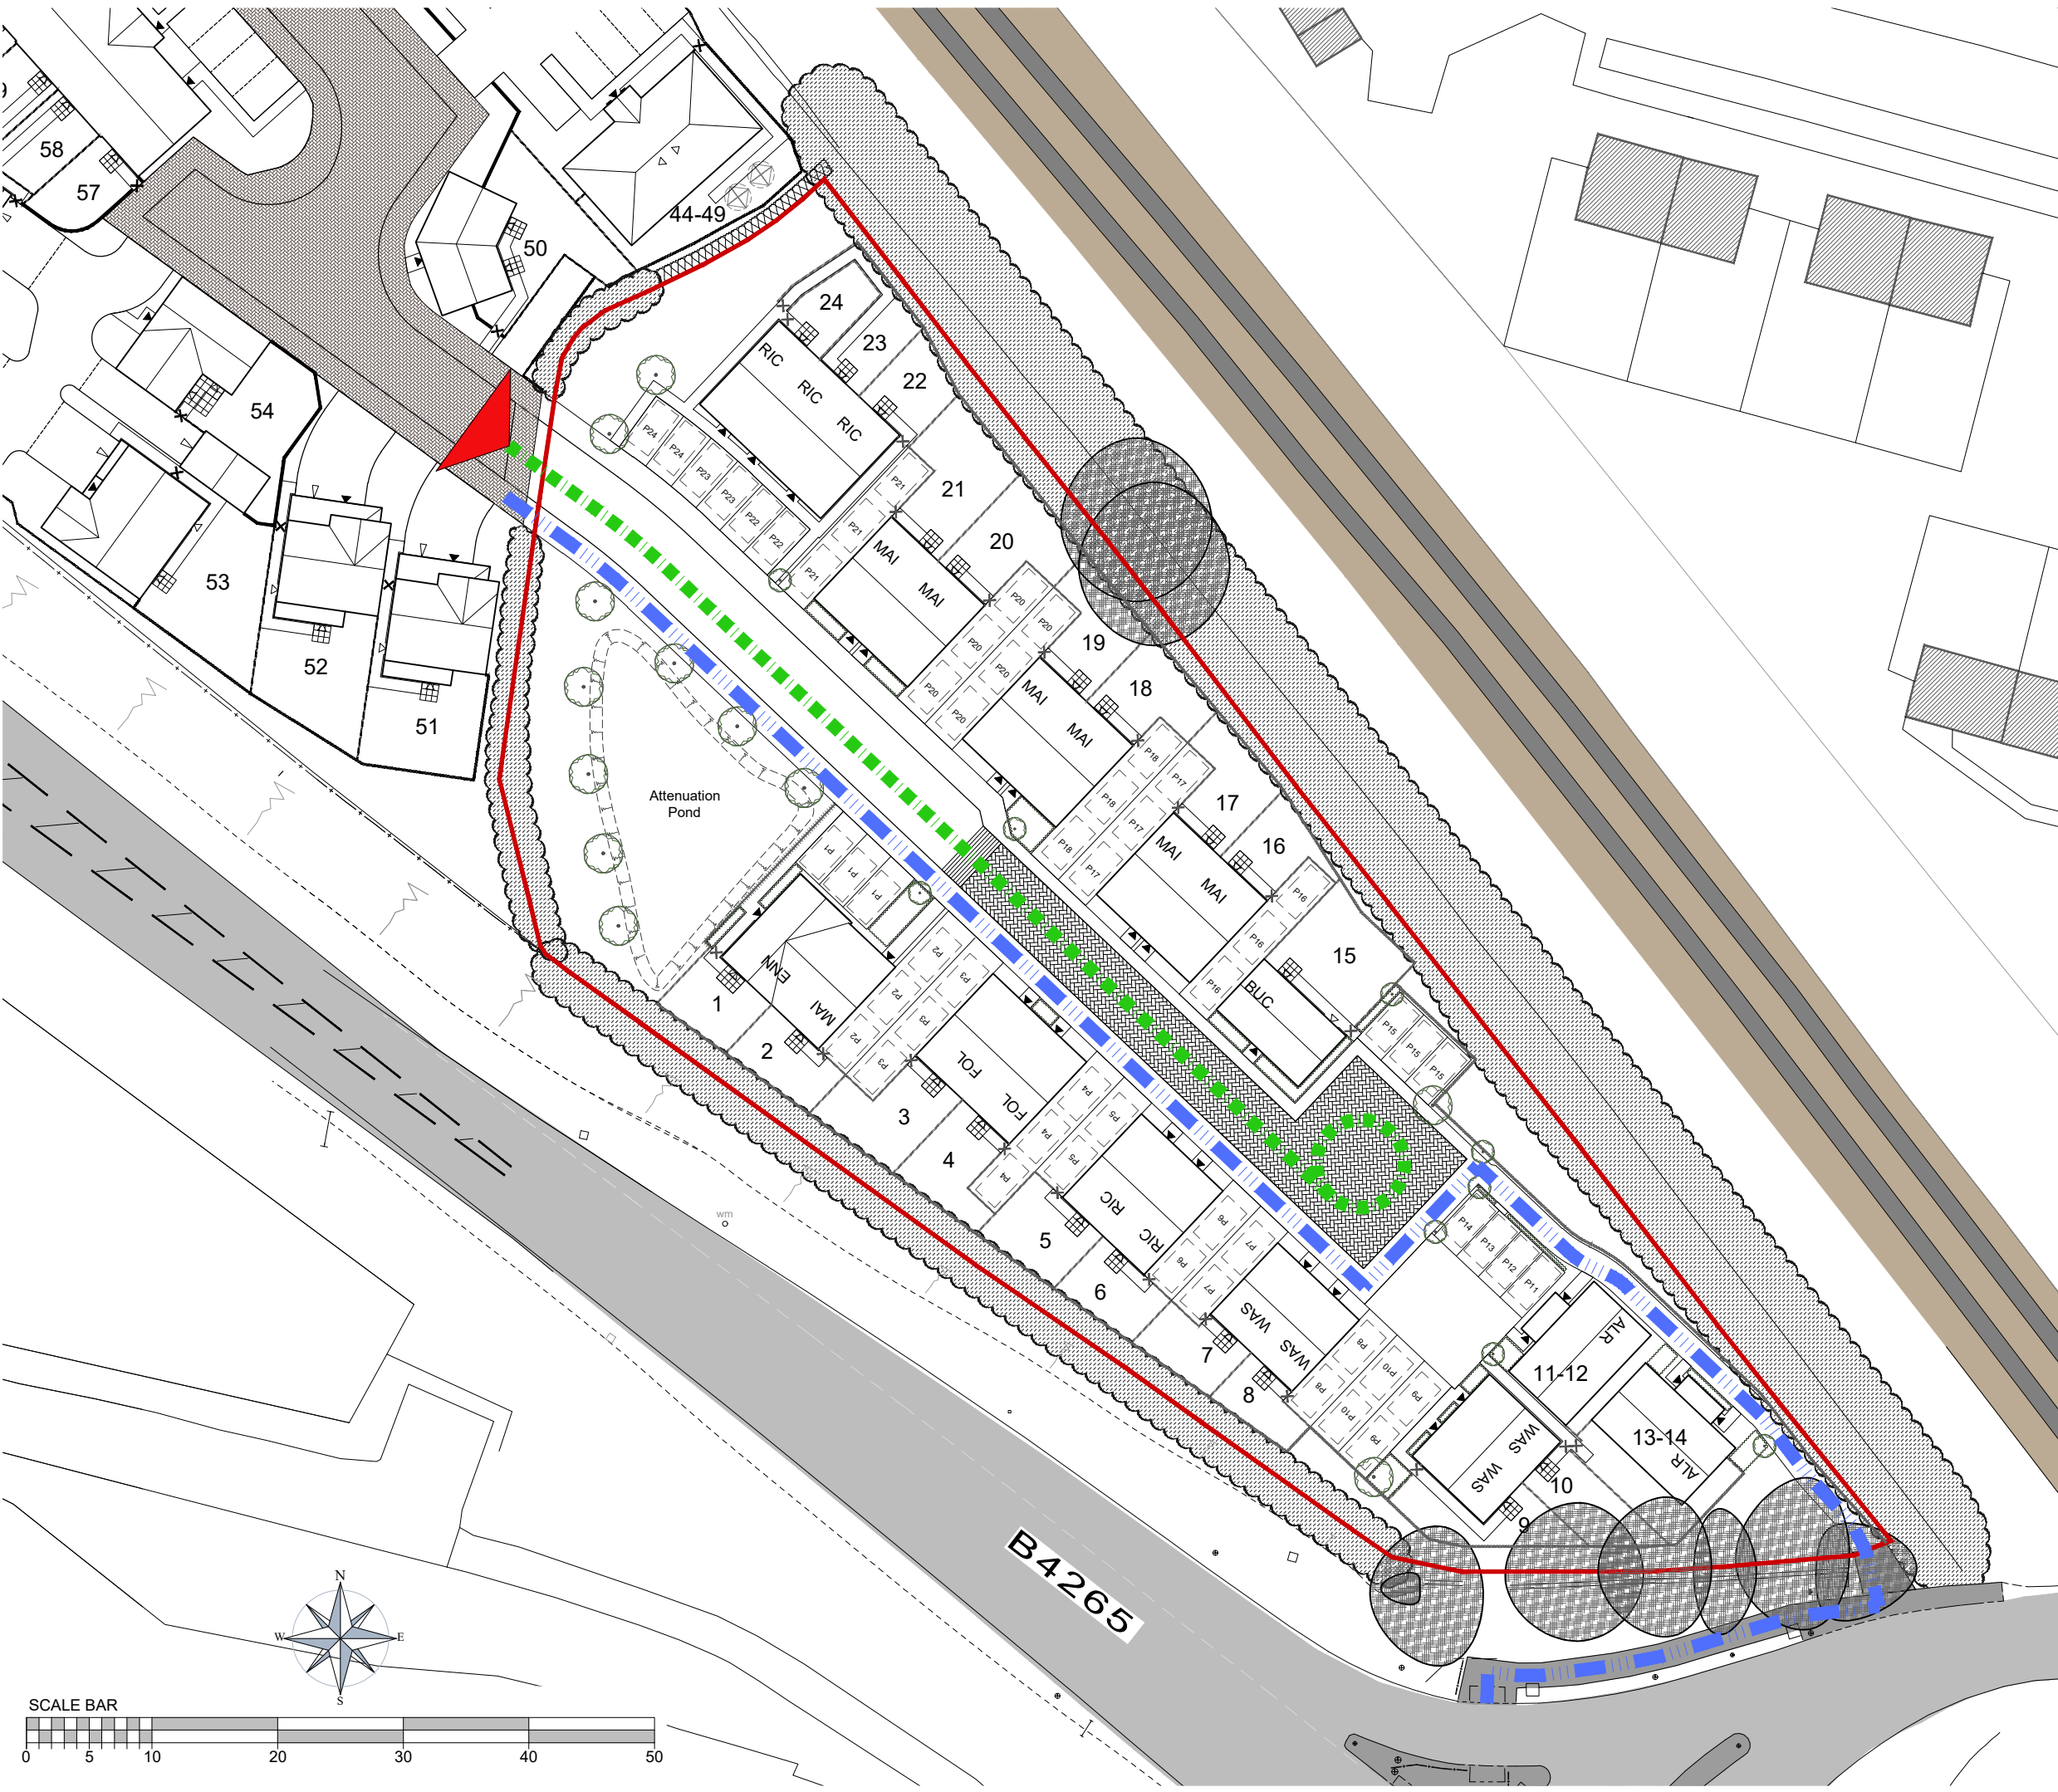


Access & Movement Key

-  Site Access (via phase 1)
-  Pedestrian Access
-  Vehicular Access
-  Vehicular Turning Area



REV.	DESCRIPTION	DATE
------	-------------	------

CLIENT
Barratt Homes South Wales

JOB TITLE
Land North of B4265, Boverton, Phase 2

DRAWING TITLE
Access & Movement Plan

SCALE @ A3	DATE	DRAWN BY
1:500	Feb '18	RW

JOB NO.	DRAWING NO.	REVISION
1753	AMP-01	-



10 Gold Tops
Newport
NP20 4PH

t. 01633 844970
e. info@hammond-ltd.co.uk

www.hammond-ltd.co.uk

© Hammond Architectural Limited 2018
Figured dimensions must be taken in preference to scaled dimensions and any discrepancies are to be referred to Hammond Architectural Ltd. Contractors, subcontractors and suppliers must verify all dimensions on site before commencing any work or making any workshop drawings.