


Key



Application Boundary

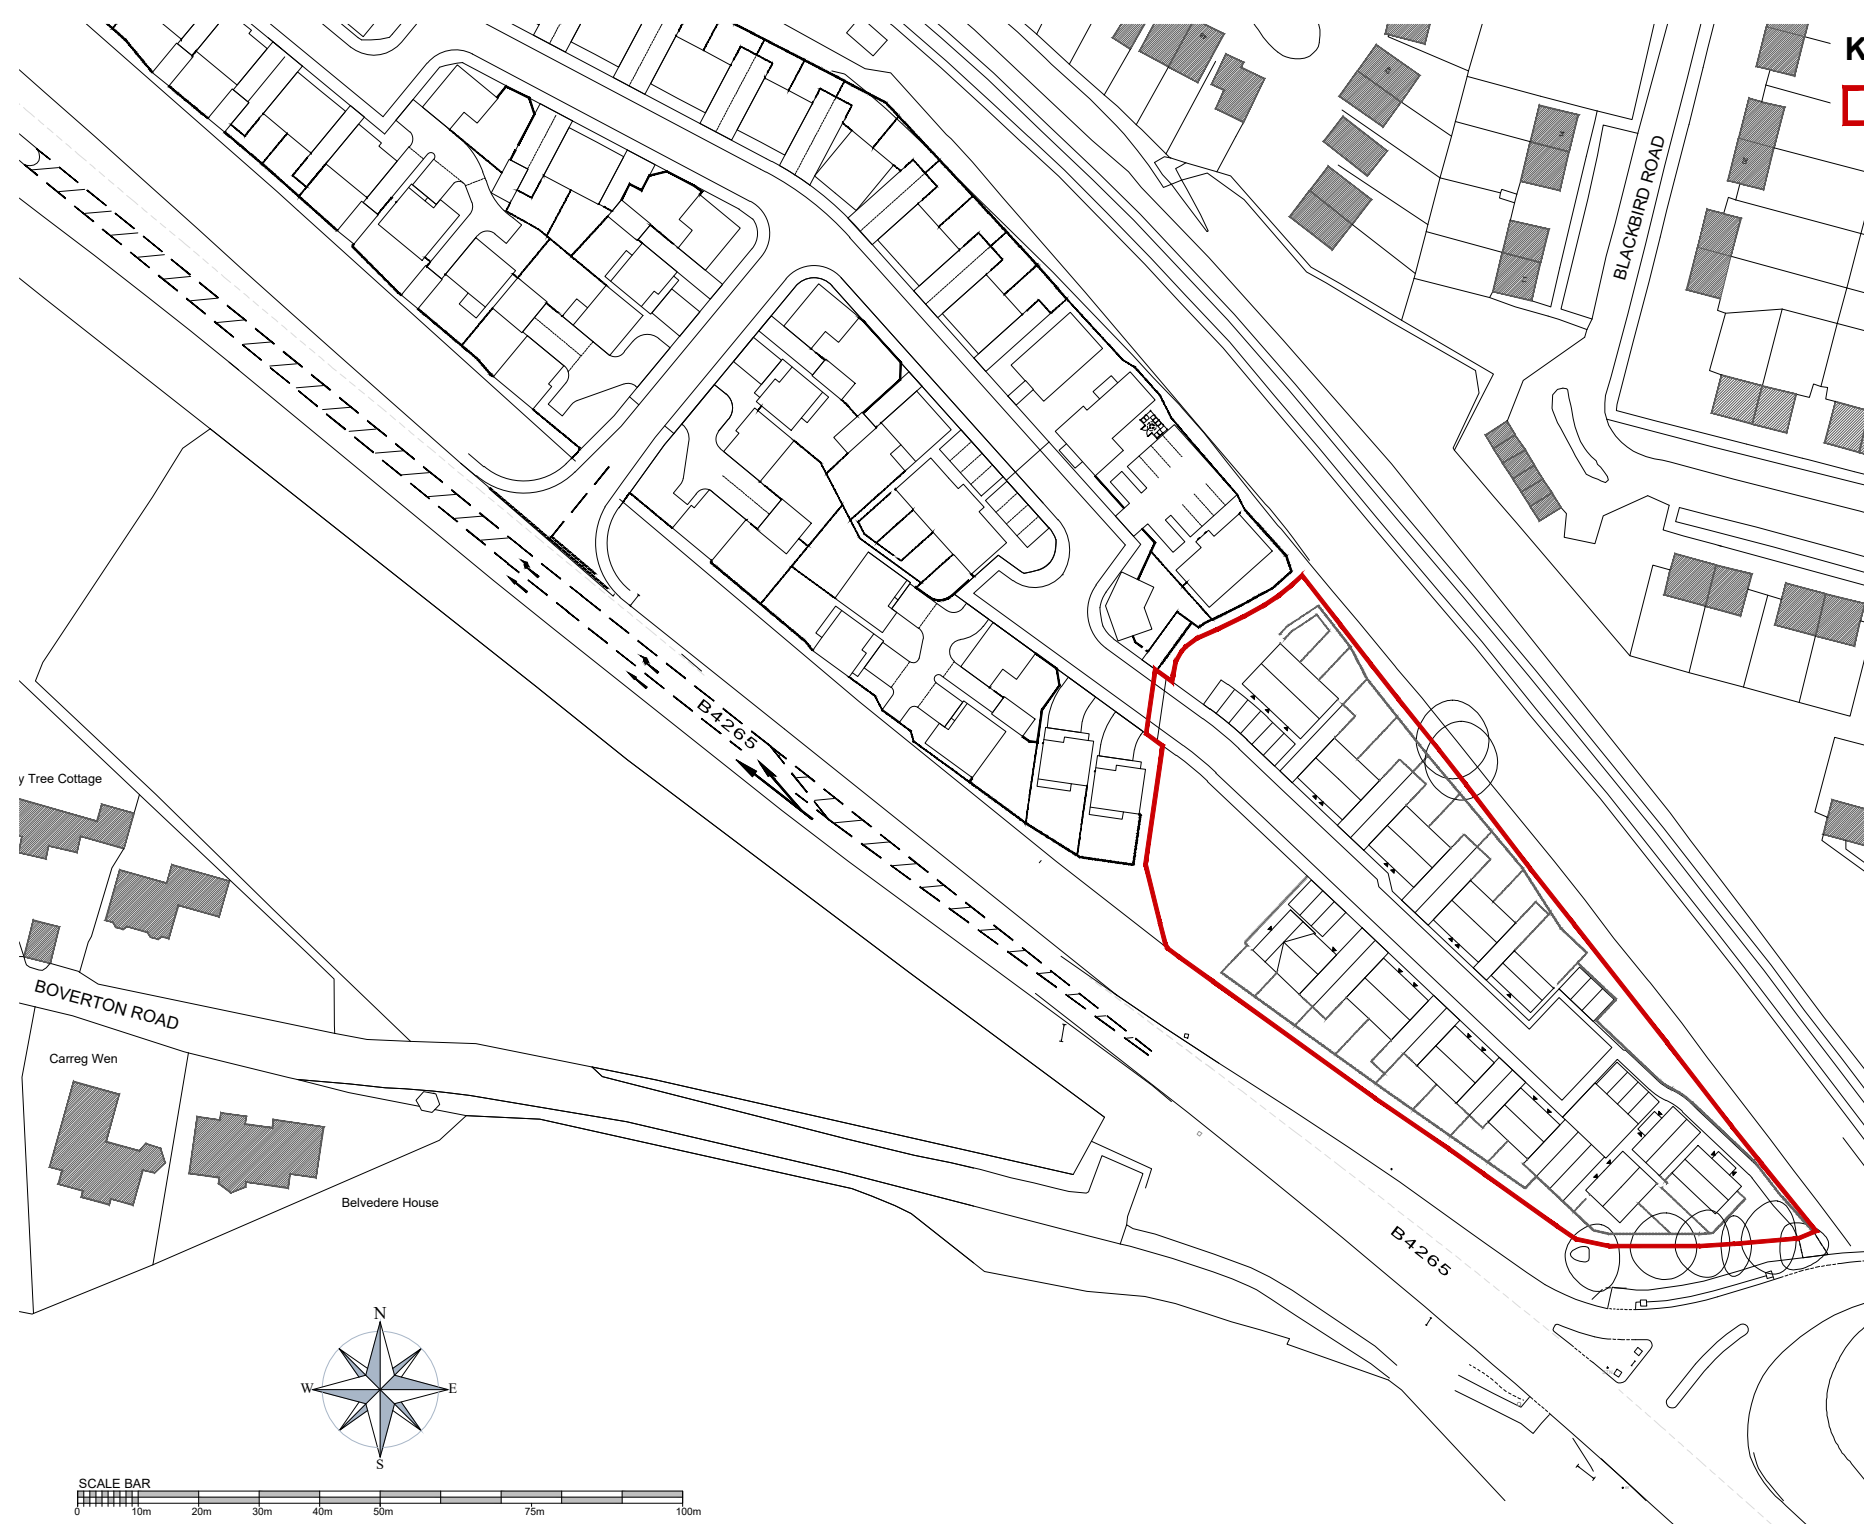

REV.	DESCRIPTION	DATE
CLIENT		
Barratt Homes South Wales		
JOB TITLE		
Land North of B4265, Boverton, Phase 2		
DRAWING TITLE		
Site Location Plan		
SCALE @ A4	DATE	DRAWN BY
1:1250	Feb '18	RW
JOB NO.	DRAWING NO.	REVISION
1753	SLP-01	-

CLIENT

Barratt Homes South Wales

JOB TITLE

Land North of B4265, Boverton, Phase 2

DRAWING TITLE

Site Location Plan

SCALE @ A4

DATE

DRAWN BY

REVISION

1753

SLP-01



10 Gold Tops  
Newport  
NP20 4PH  
t. 01633 844970  
e. info@hammond-ltd.co.uk

[www.hammond-ltd.co.uk](http://www.hammond-ltd.co.uk)

© Hammond Architectural Limited 2018  
Figured dimensions must be taken in preference to scaled dimensions and any discrepancies are to be referred to Hammond Architectural Ltd. Contractors, subcontractors and suppliers must verify all dimensions on site before commencing any work or making any workshop drawings.

