


Notes

1. This drawing has been prepared in accordance with the scope of RPS's appointment with its client and is subject to the terms and conditions of that appointment. RPS accepts no liability for any use of this document other than by its client and only for the purposes for which it was prepared and provided.
2. If received electronically it is the recipients responsibility to print to correct scale. Only written dimensions should be used.



-  Site Boundary
-  Amenity Space/POS
-  Farmland
-  PROW
-  Existing Woodland/Hedgerow
-  Play Areas
-  Wye Valley ANOB
-  Crossway Green 2 SINC
-  Watercourse
-  Existing Pond

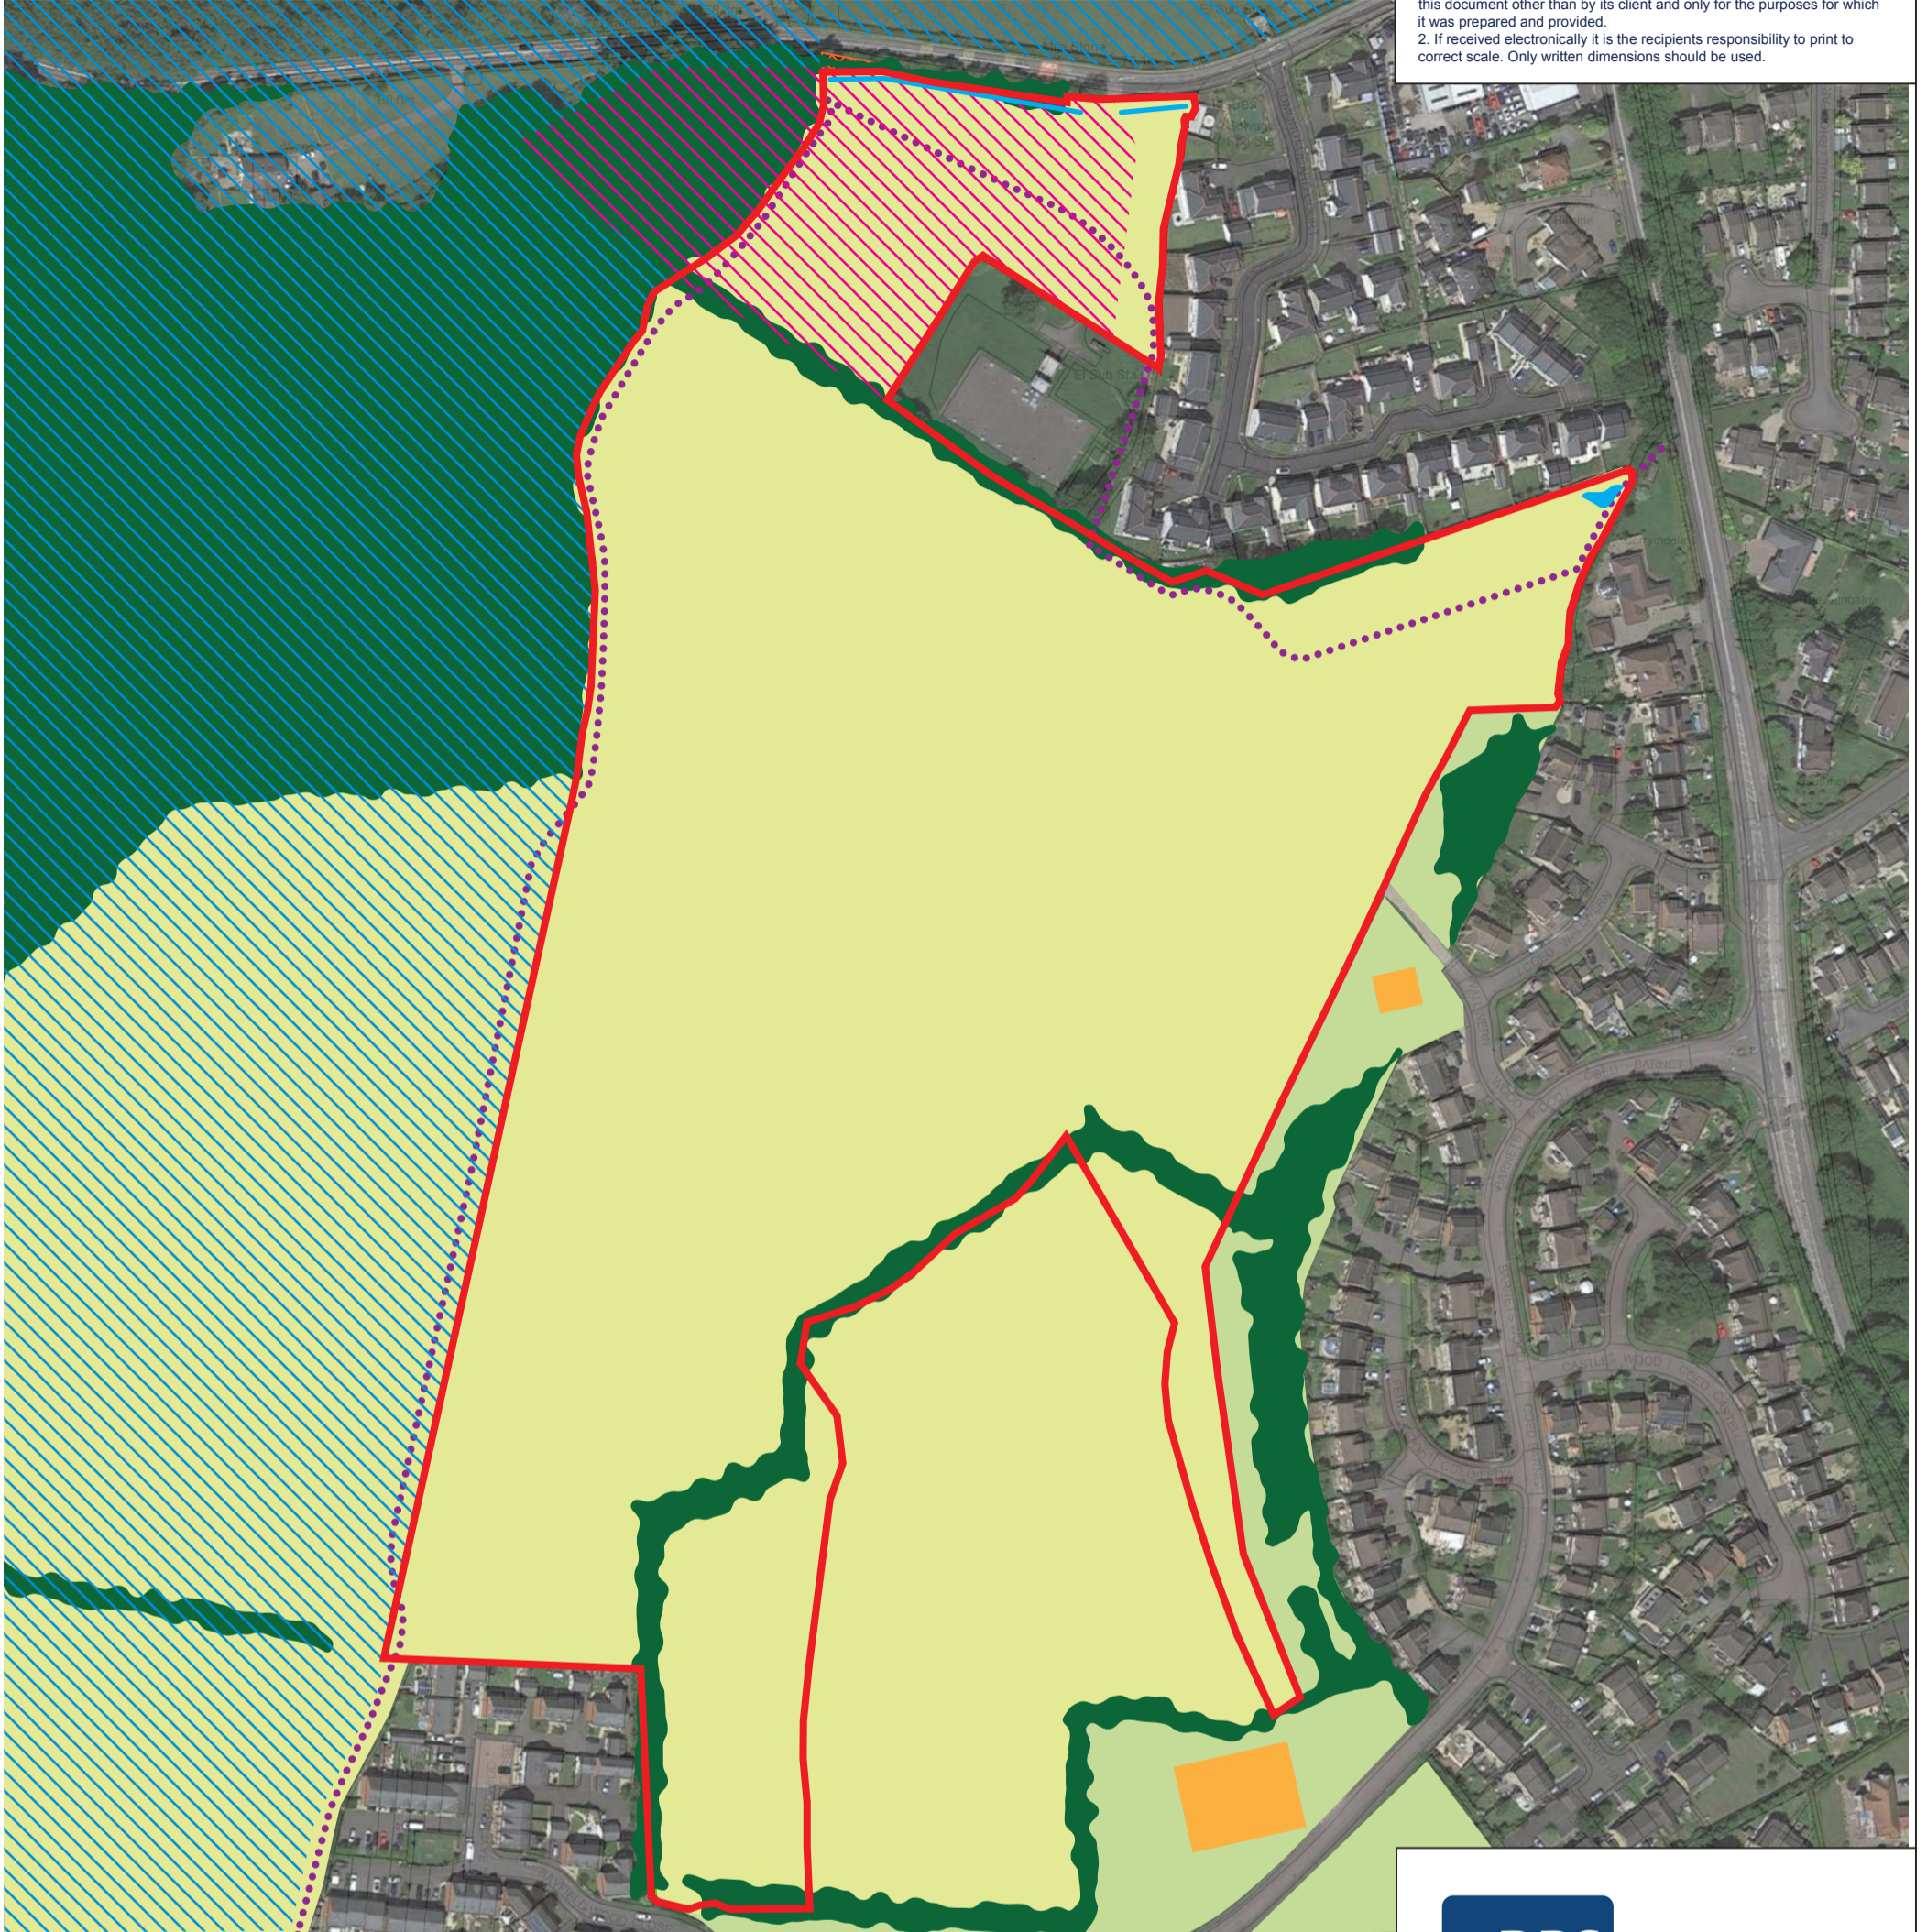

Park House, Greyfriars Road, Cardiff, CF10 3AF
 T: +44(0) 29 2066 8662 E: rps@rpsgroup.com

Client **Barratt & David Wilson Homes**

Project **Bayfield, Chepstow**

Title **Existing Green Infrastructure Plan**

Status	Drawn By	PM/Checked by
-	AW	HD
Job Ref	Scale @ A3	Date Created
JPW1166	NTS	Nov 18
Drawing Number		Rev
JPW1166-002		-