


Draft Tree Protection Plan


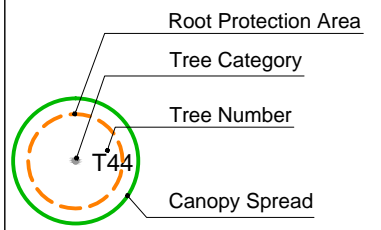


- Protective Fencing (dashed pink line)
- Category A Trees (green dot)
- Category B Trees (blue dot)
- Category C Trees (grey dot)

Scale 1:500 @ A3  
11/2020





10m

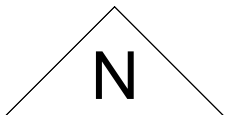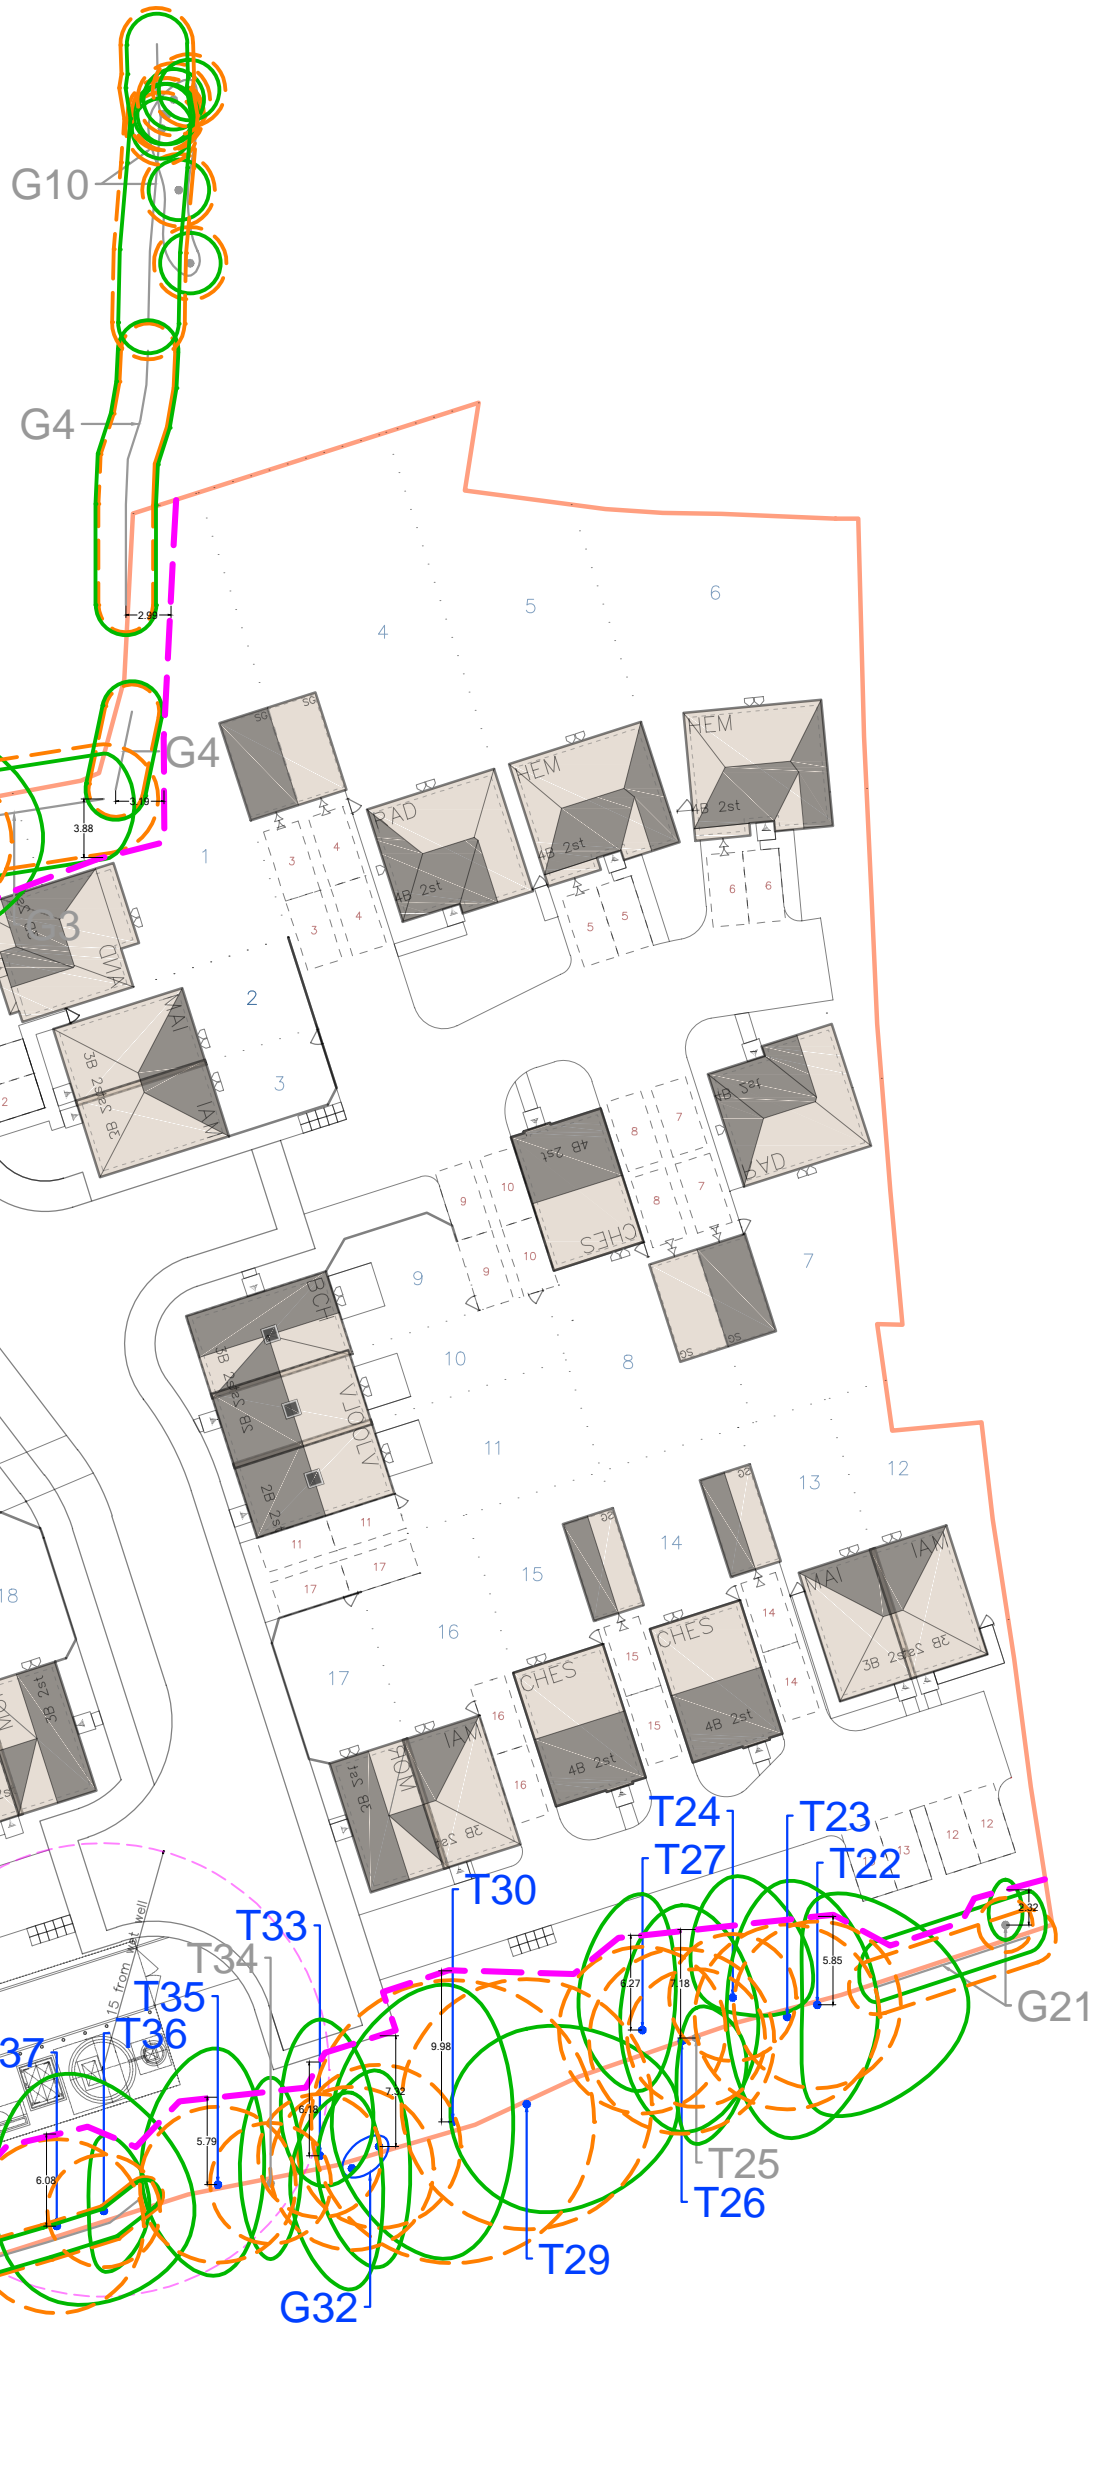


# Chapel Fields, Lougher

Draft Tree Protection Plan

Draft Tree Protection Plan

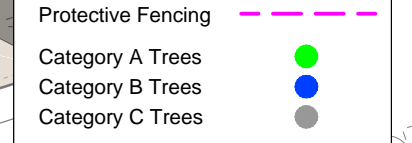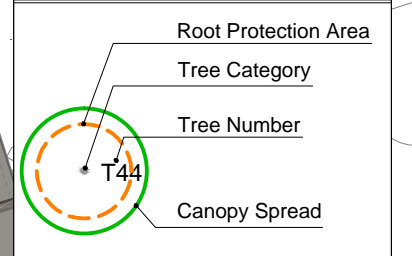


Scale 1:300 @ A3  
11/2020

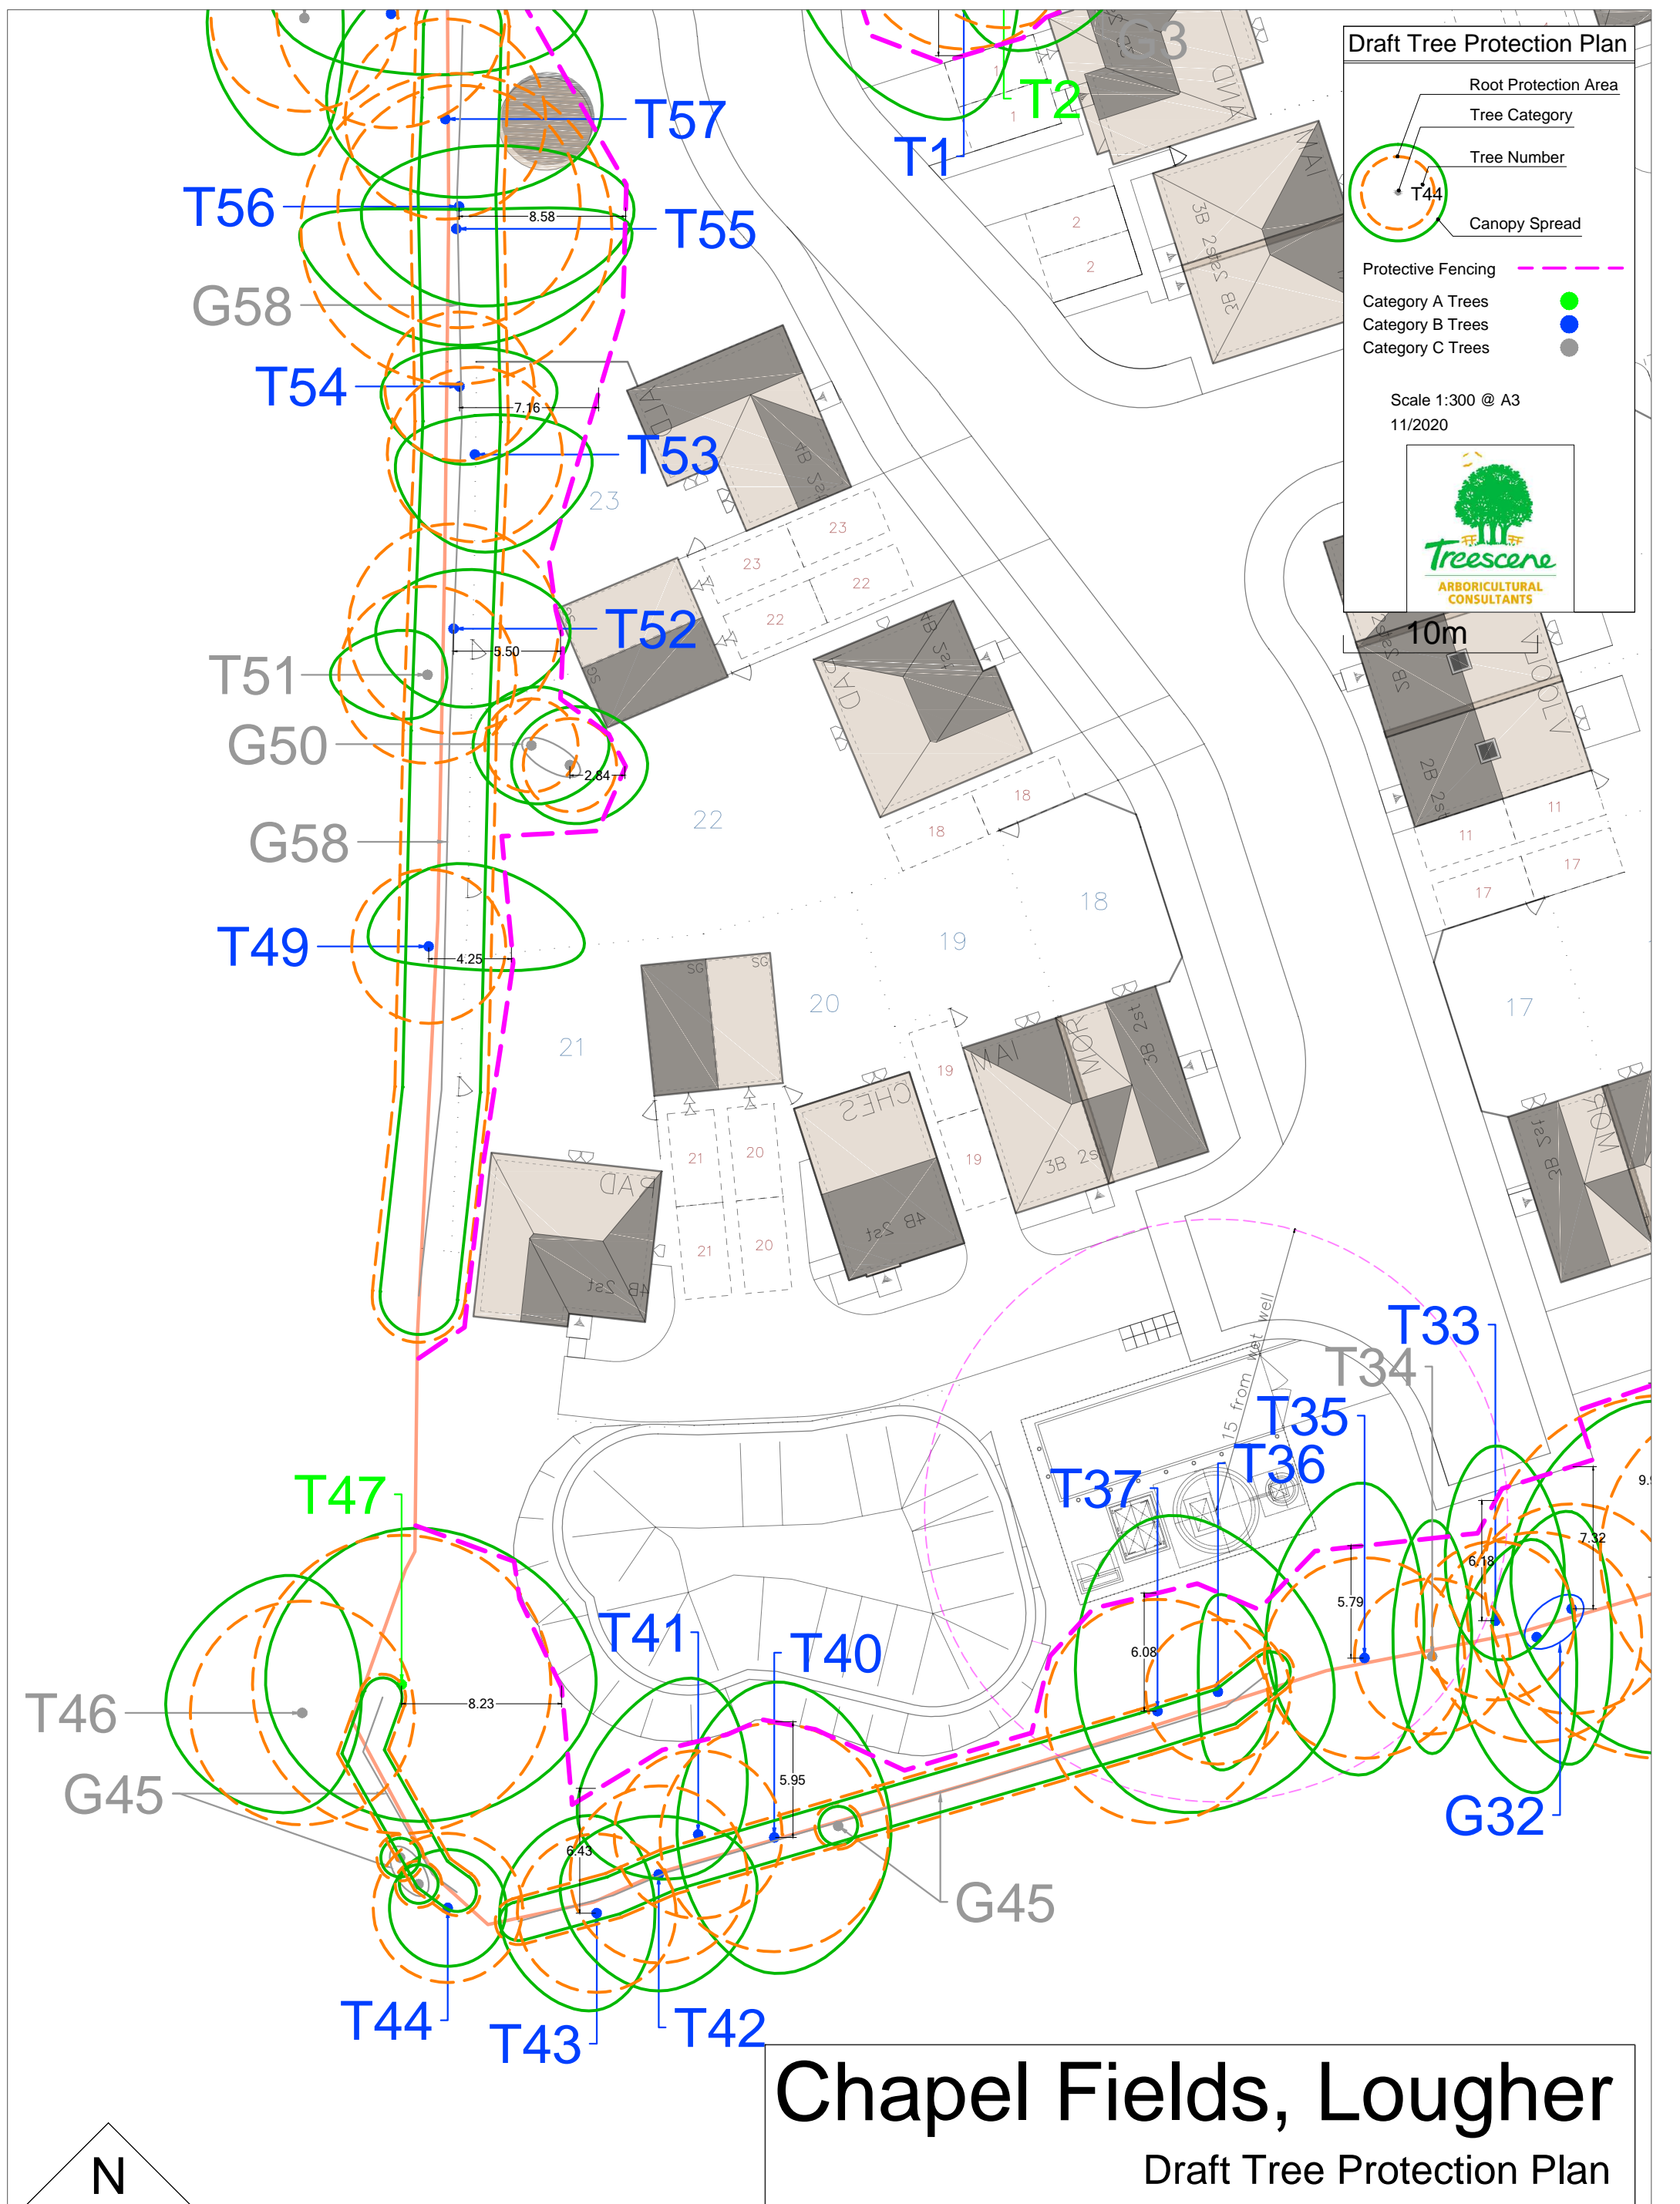


# Chapel Fields, Lougher

Draft Tree Protection Plan

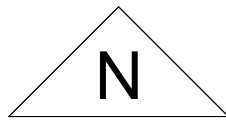



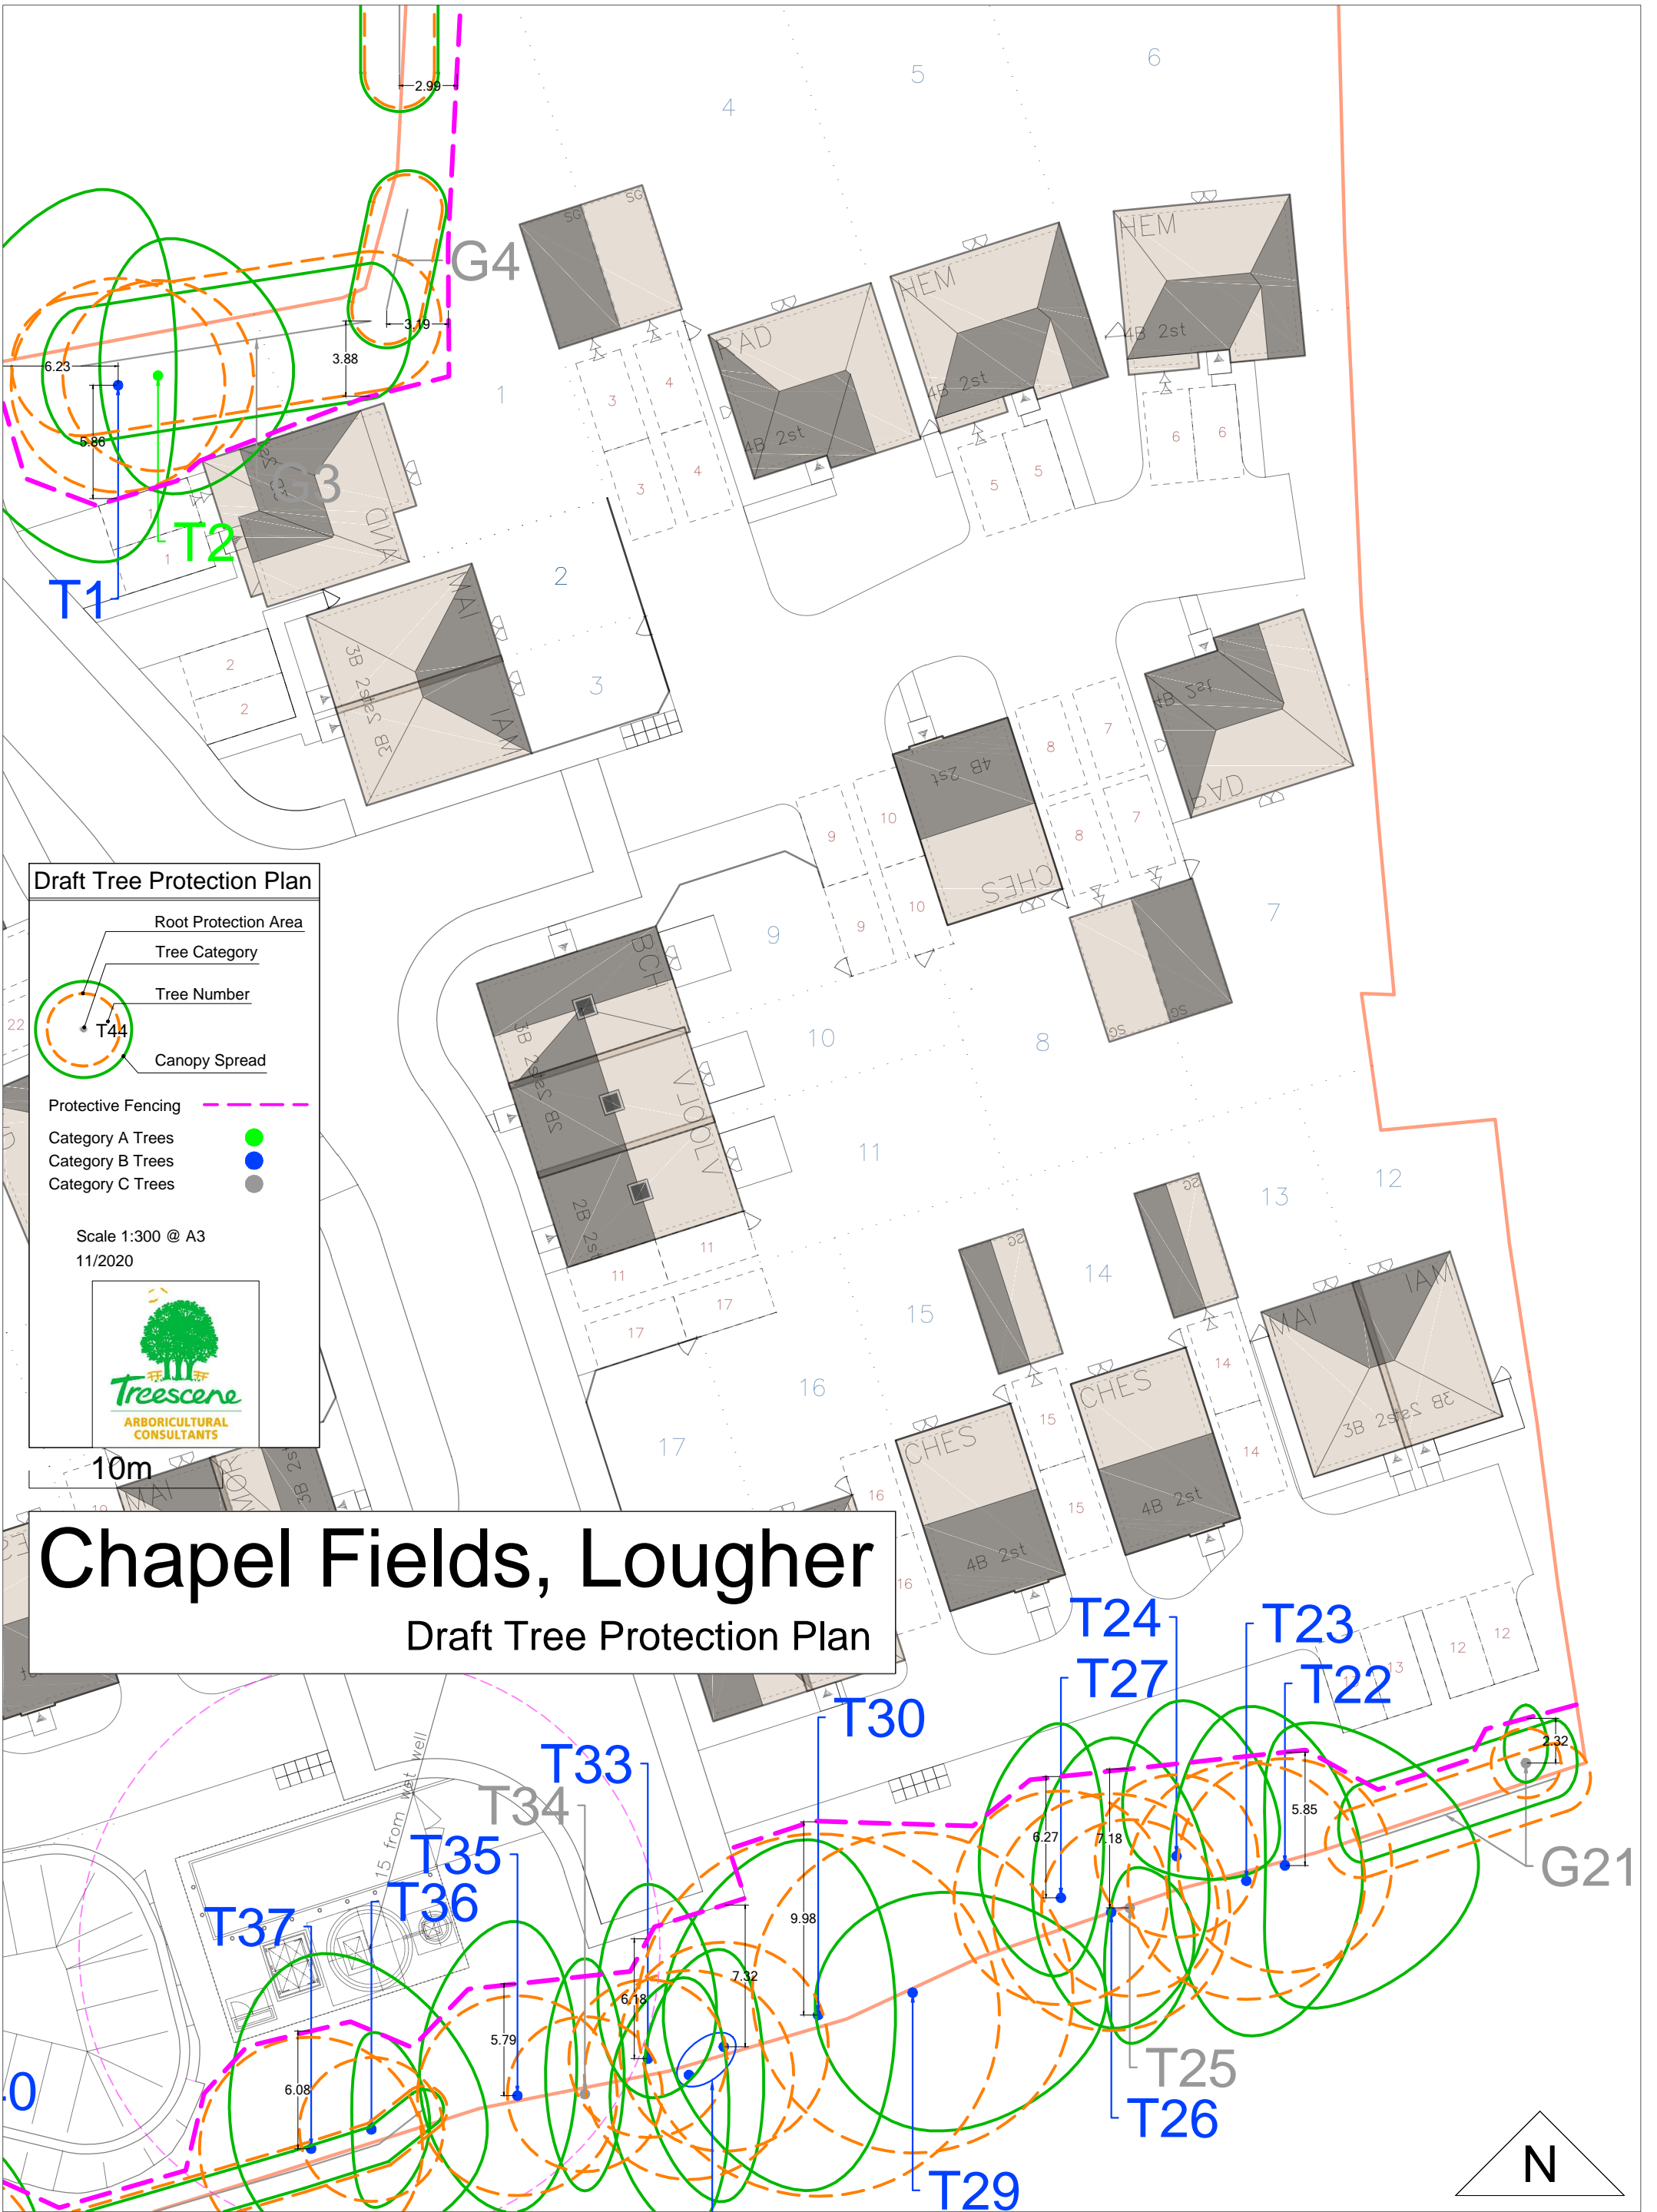

**Draft Tree Protection Plan**

- Root Protection Area
- Tree Category
- Tree Number
- Canopy Spread
- Protective Fencing
- Category A Trees
- Category B Trees
- Category C Trees

Scale 1:300 @ A3  
11/2020



10m

# Chapel Fields, Lougher

## Draft Tree Protection Plan

