


Tree Retention/Removal Plan

Root Protection Area
 Tree Category
 Tree Number
 Canopy Spread

Trees to be Removed for Arboricultural Reasons ●
 Trees to be Removed for Development Reasons ●
 Category A Trees to be Retained ●
 Category B Trees to be Retained ●
 Category C Trees to be Retained ●

Scale 1:500 @A3
 11/2020


10m

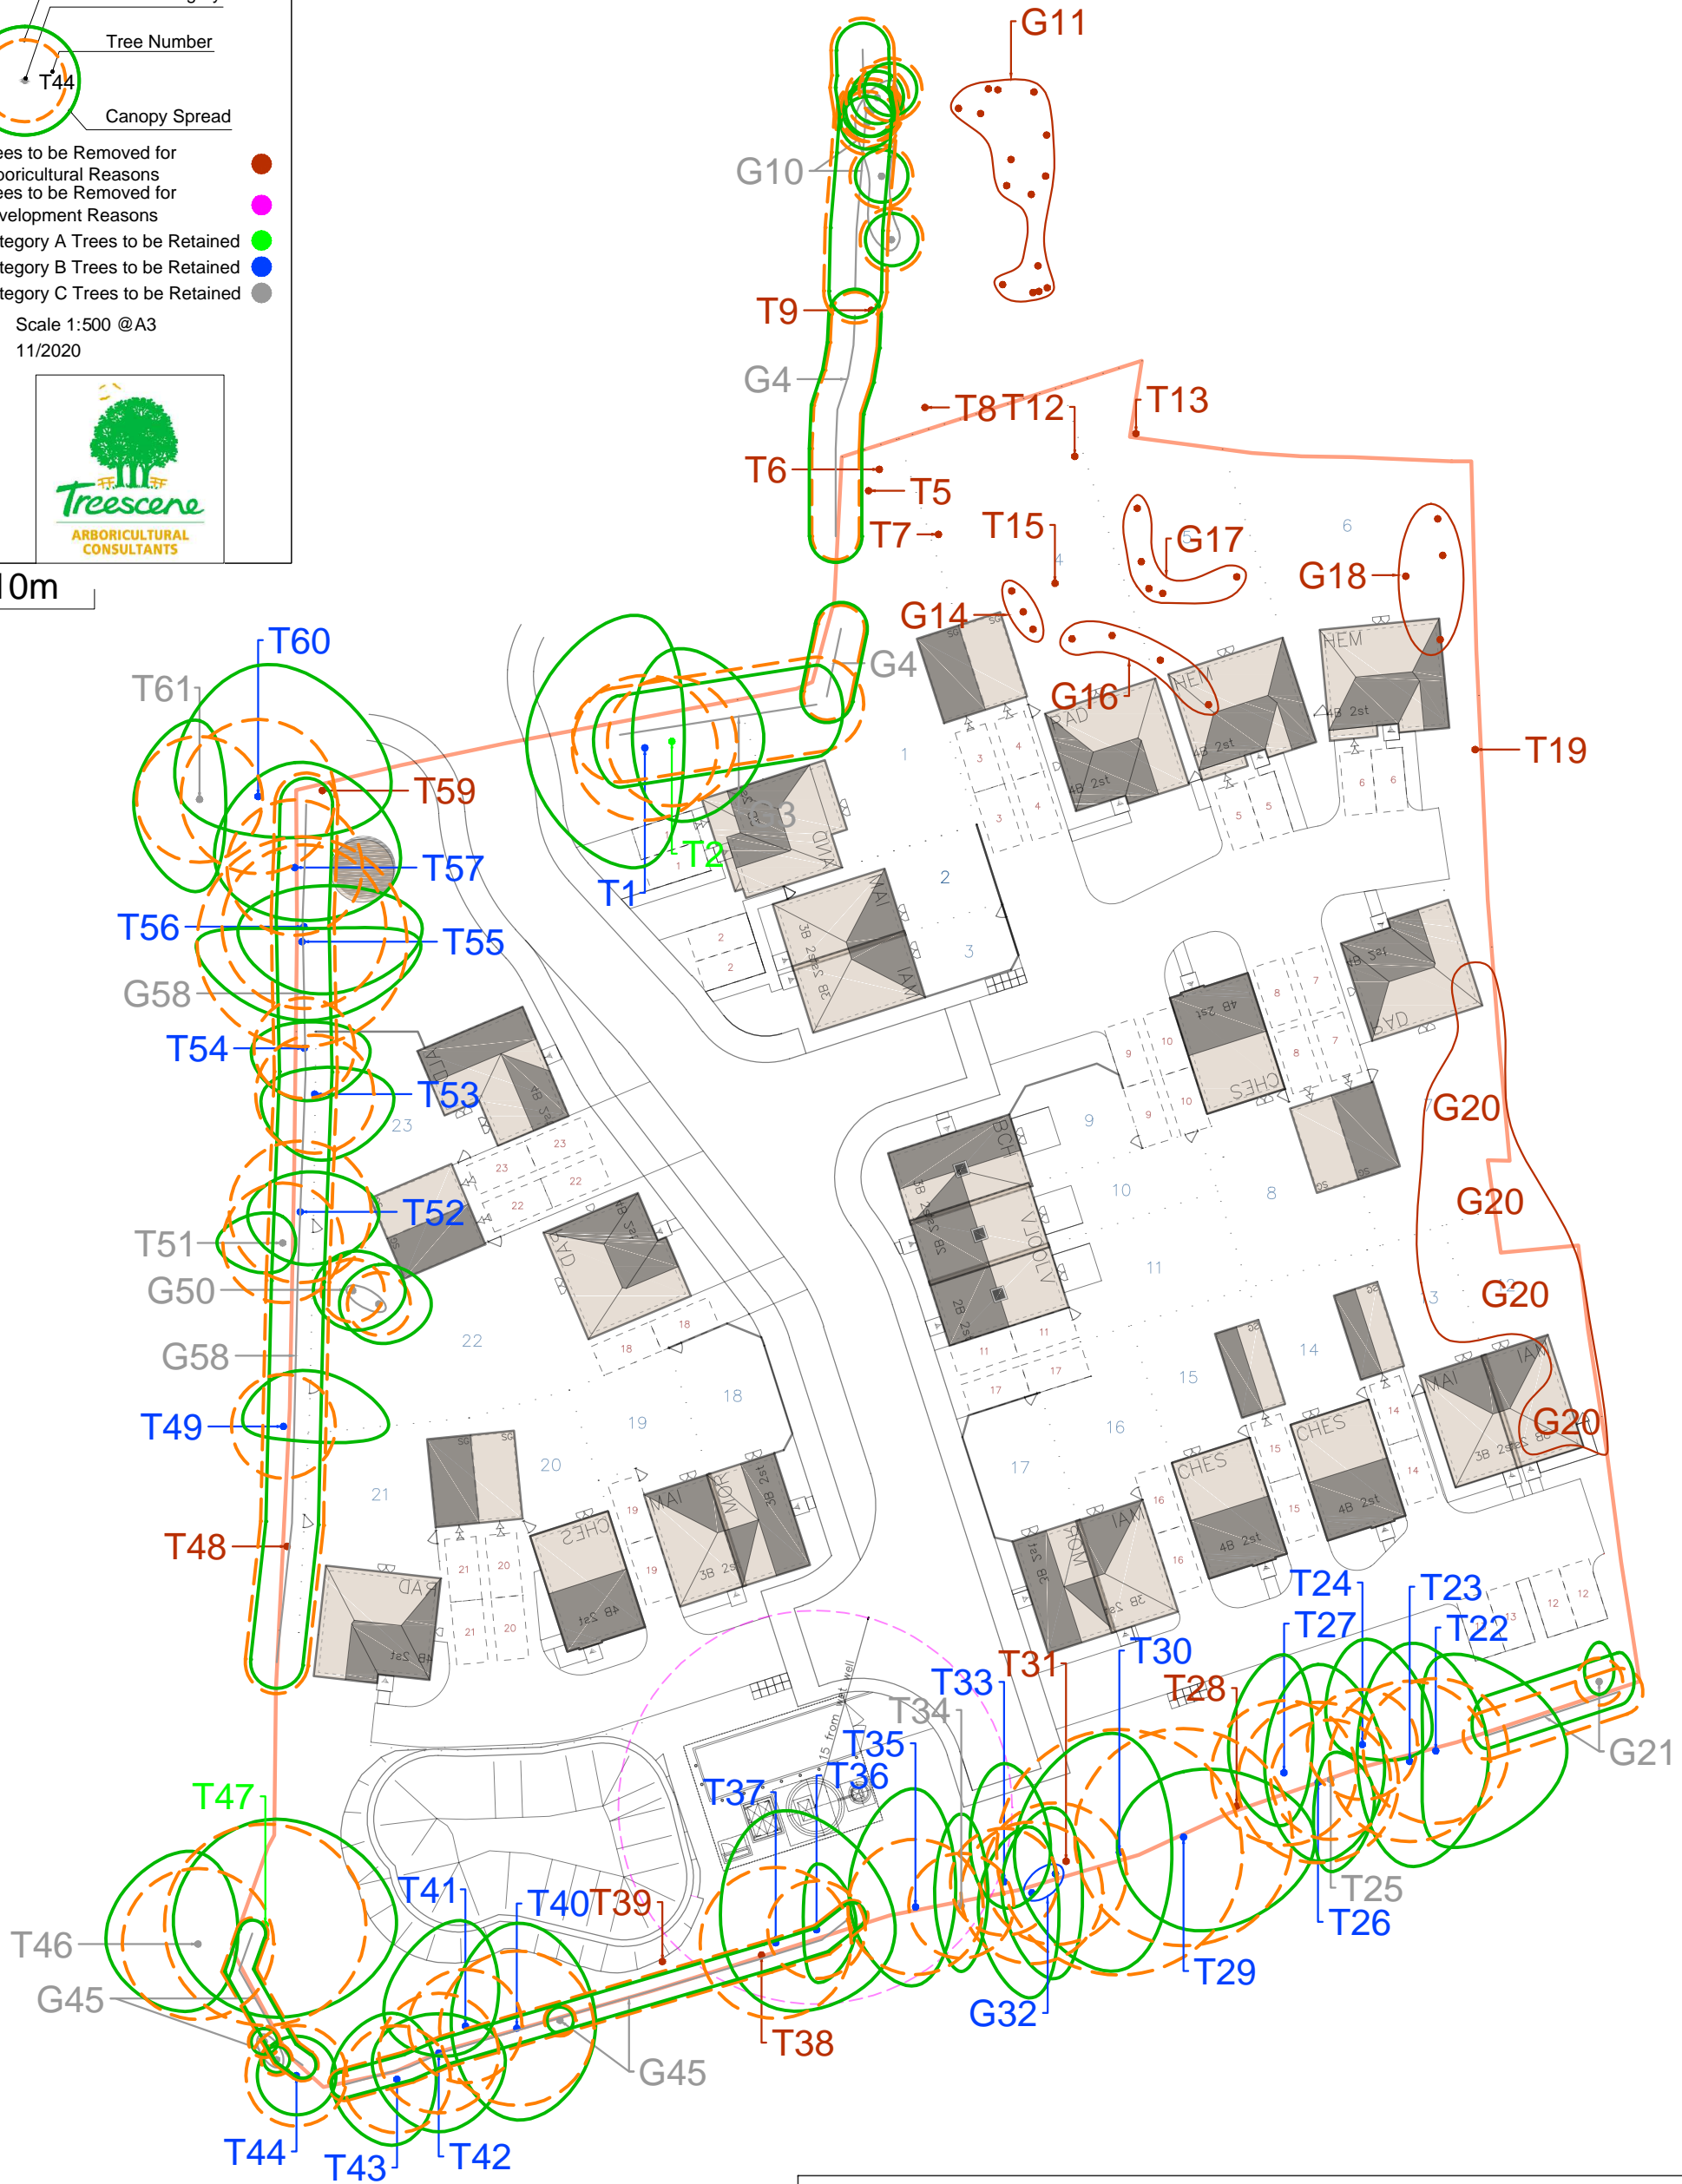


Chapel Fields, Lougher

Tree Retention/Removal Plan



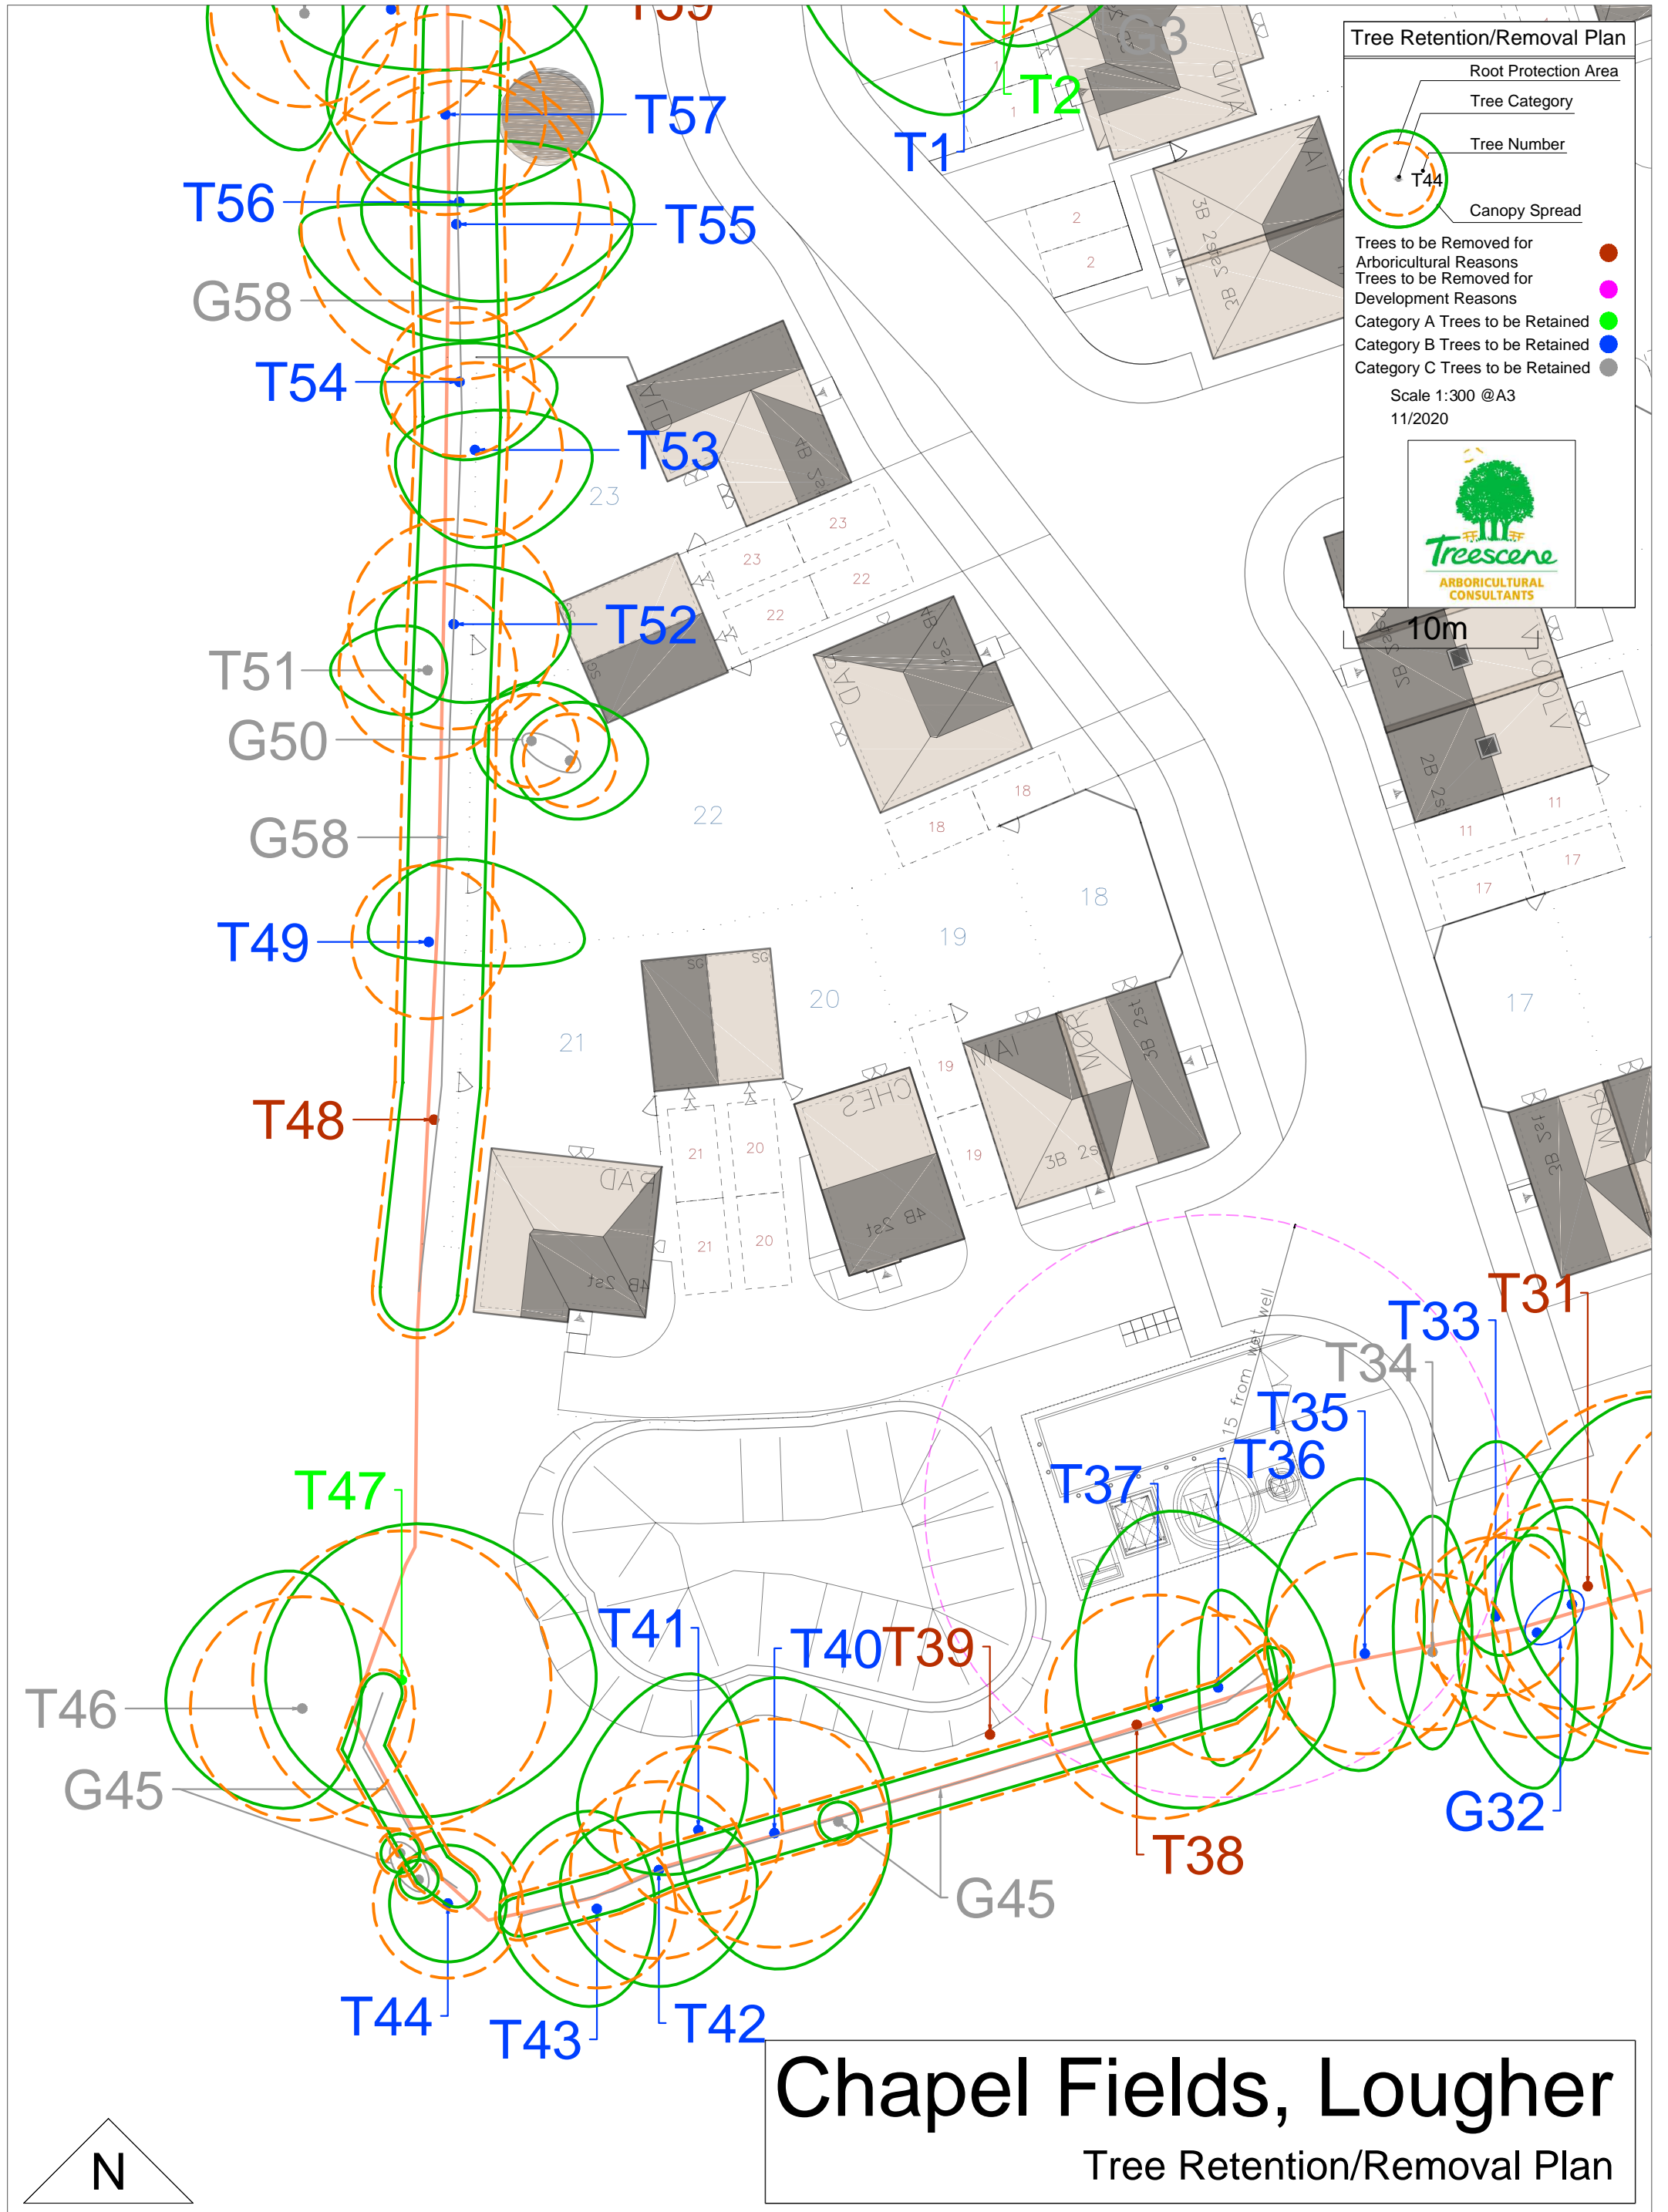

Tree Retention/Removal Plan

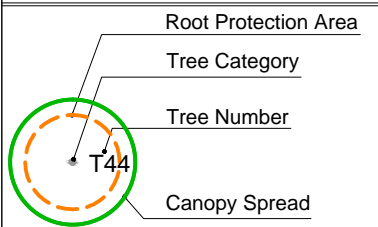


- Trees to be Removed for Arboricultural Reasons ●
- Trees to be Removed for Development Reasons ●
- Category A Trees to be Retained ●
- Category B Trees to be Retained ●
- Category C Trees to be Retained ●

Scale 1:300 @A3
11/2020




10m

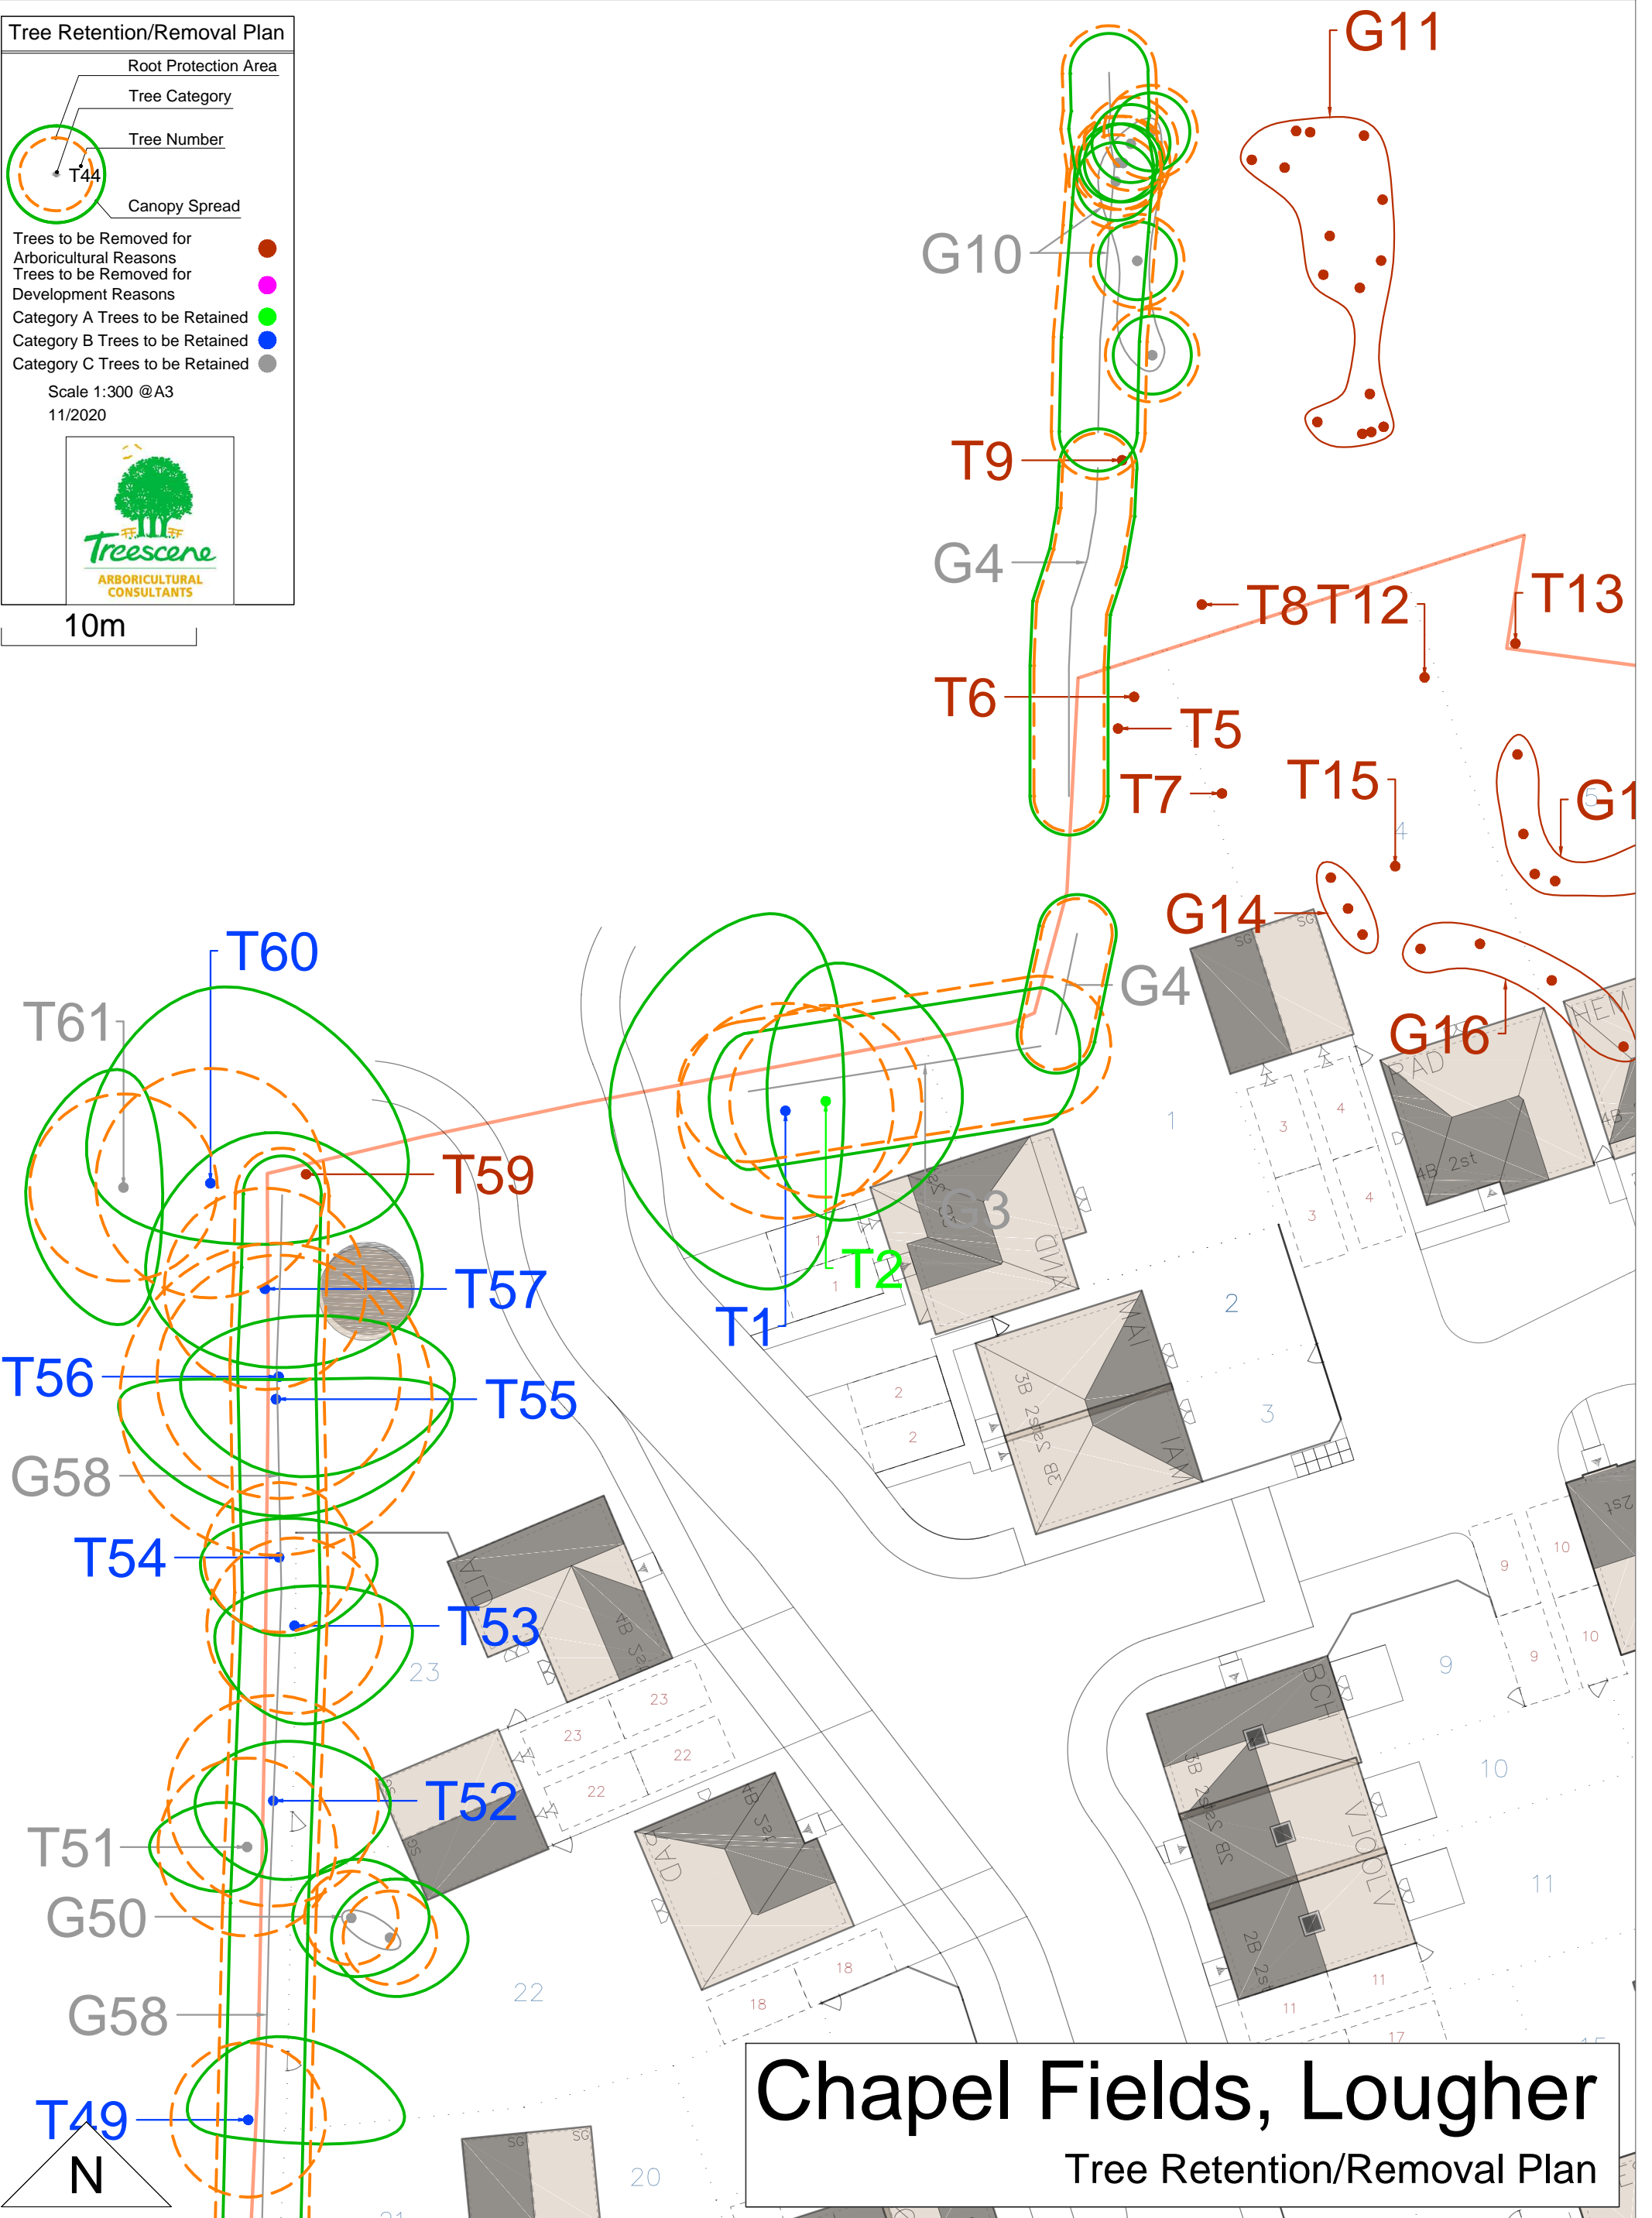

Chapel Fields, Lougher

Tree Retention/Removal Plan

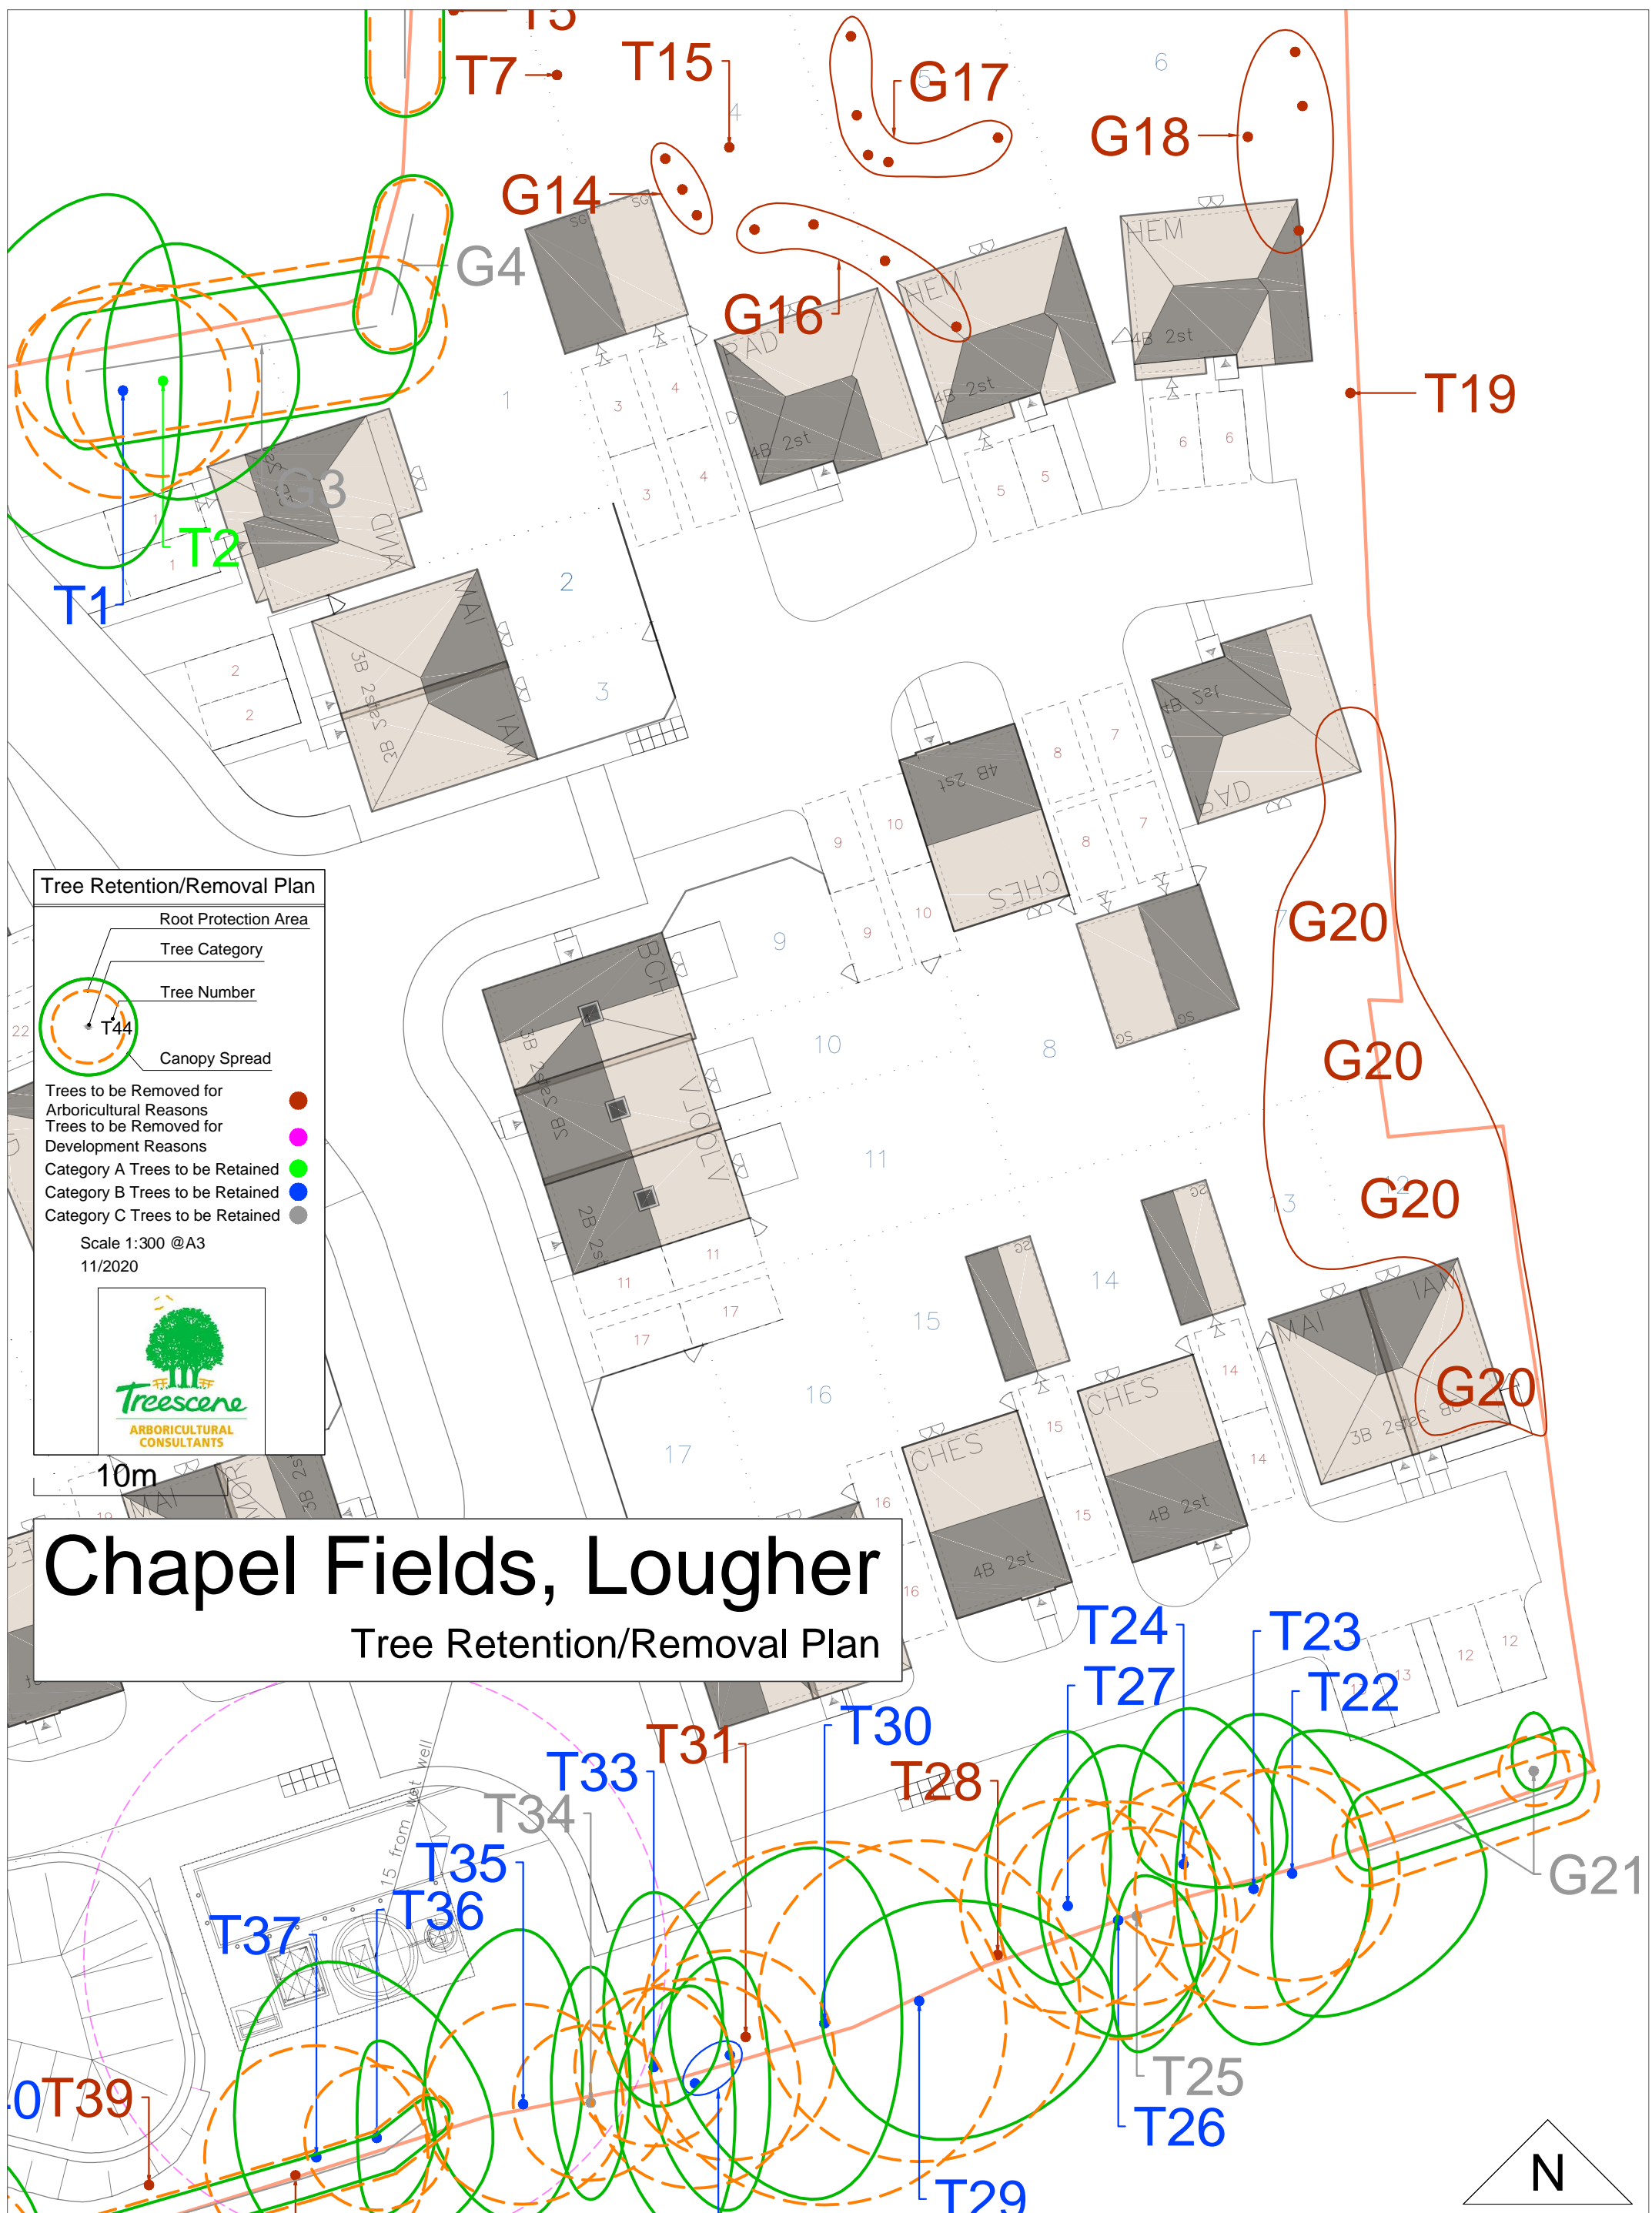

Tree Retention/Removal Plan

- Root Protection Area
- Tree Category
- Tree Number
- Canopy Spread

● Trees to be Removed for Arboricultural Reasons
● Trees to be Removed for Development Reasons
● Category A Trees to be Retained
● Category B Trees to be Retained
● Category C Trees to be Retained

Scale 1:300 @A3
11/2020

Chapel Fields, Lougher

Tree Retention/Removal Plan

10m

