
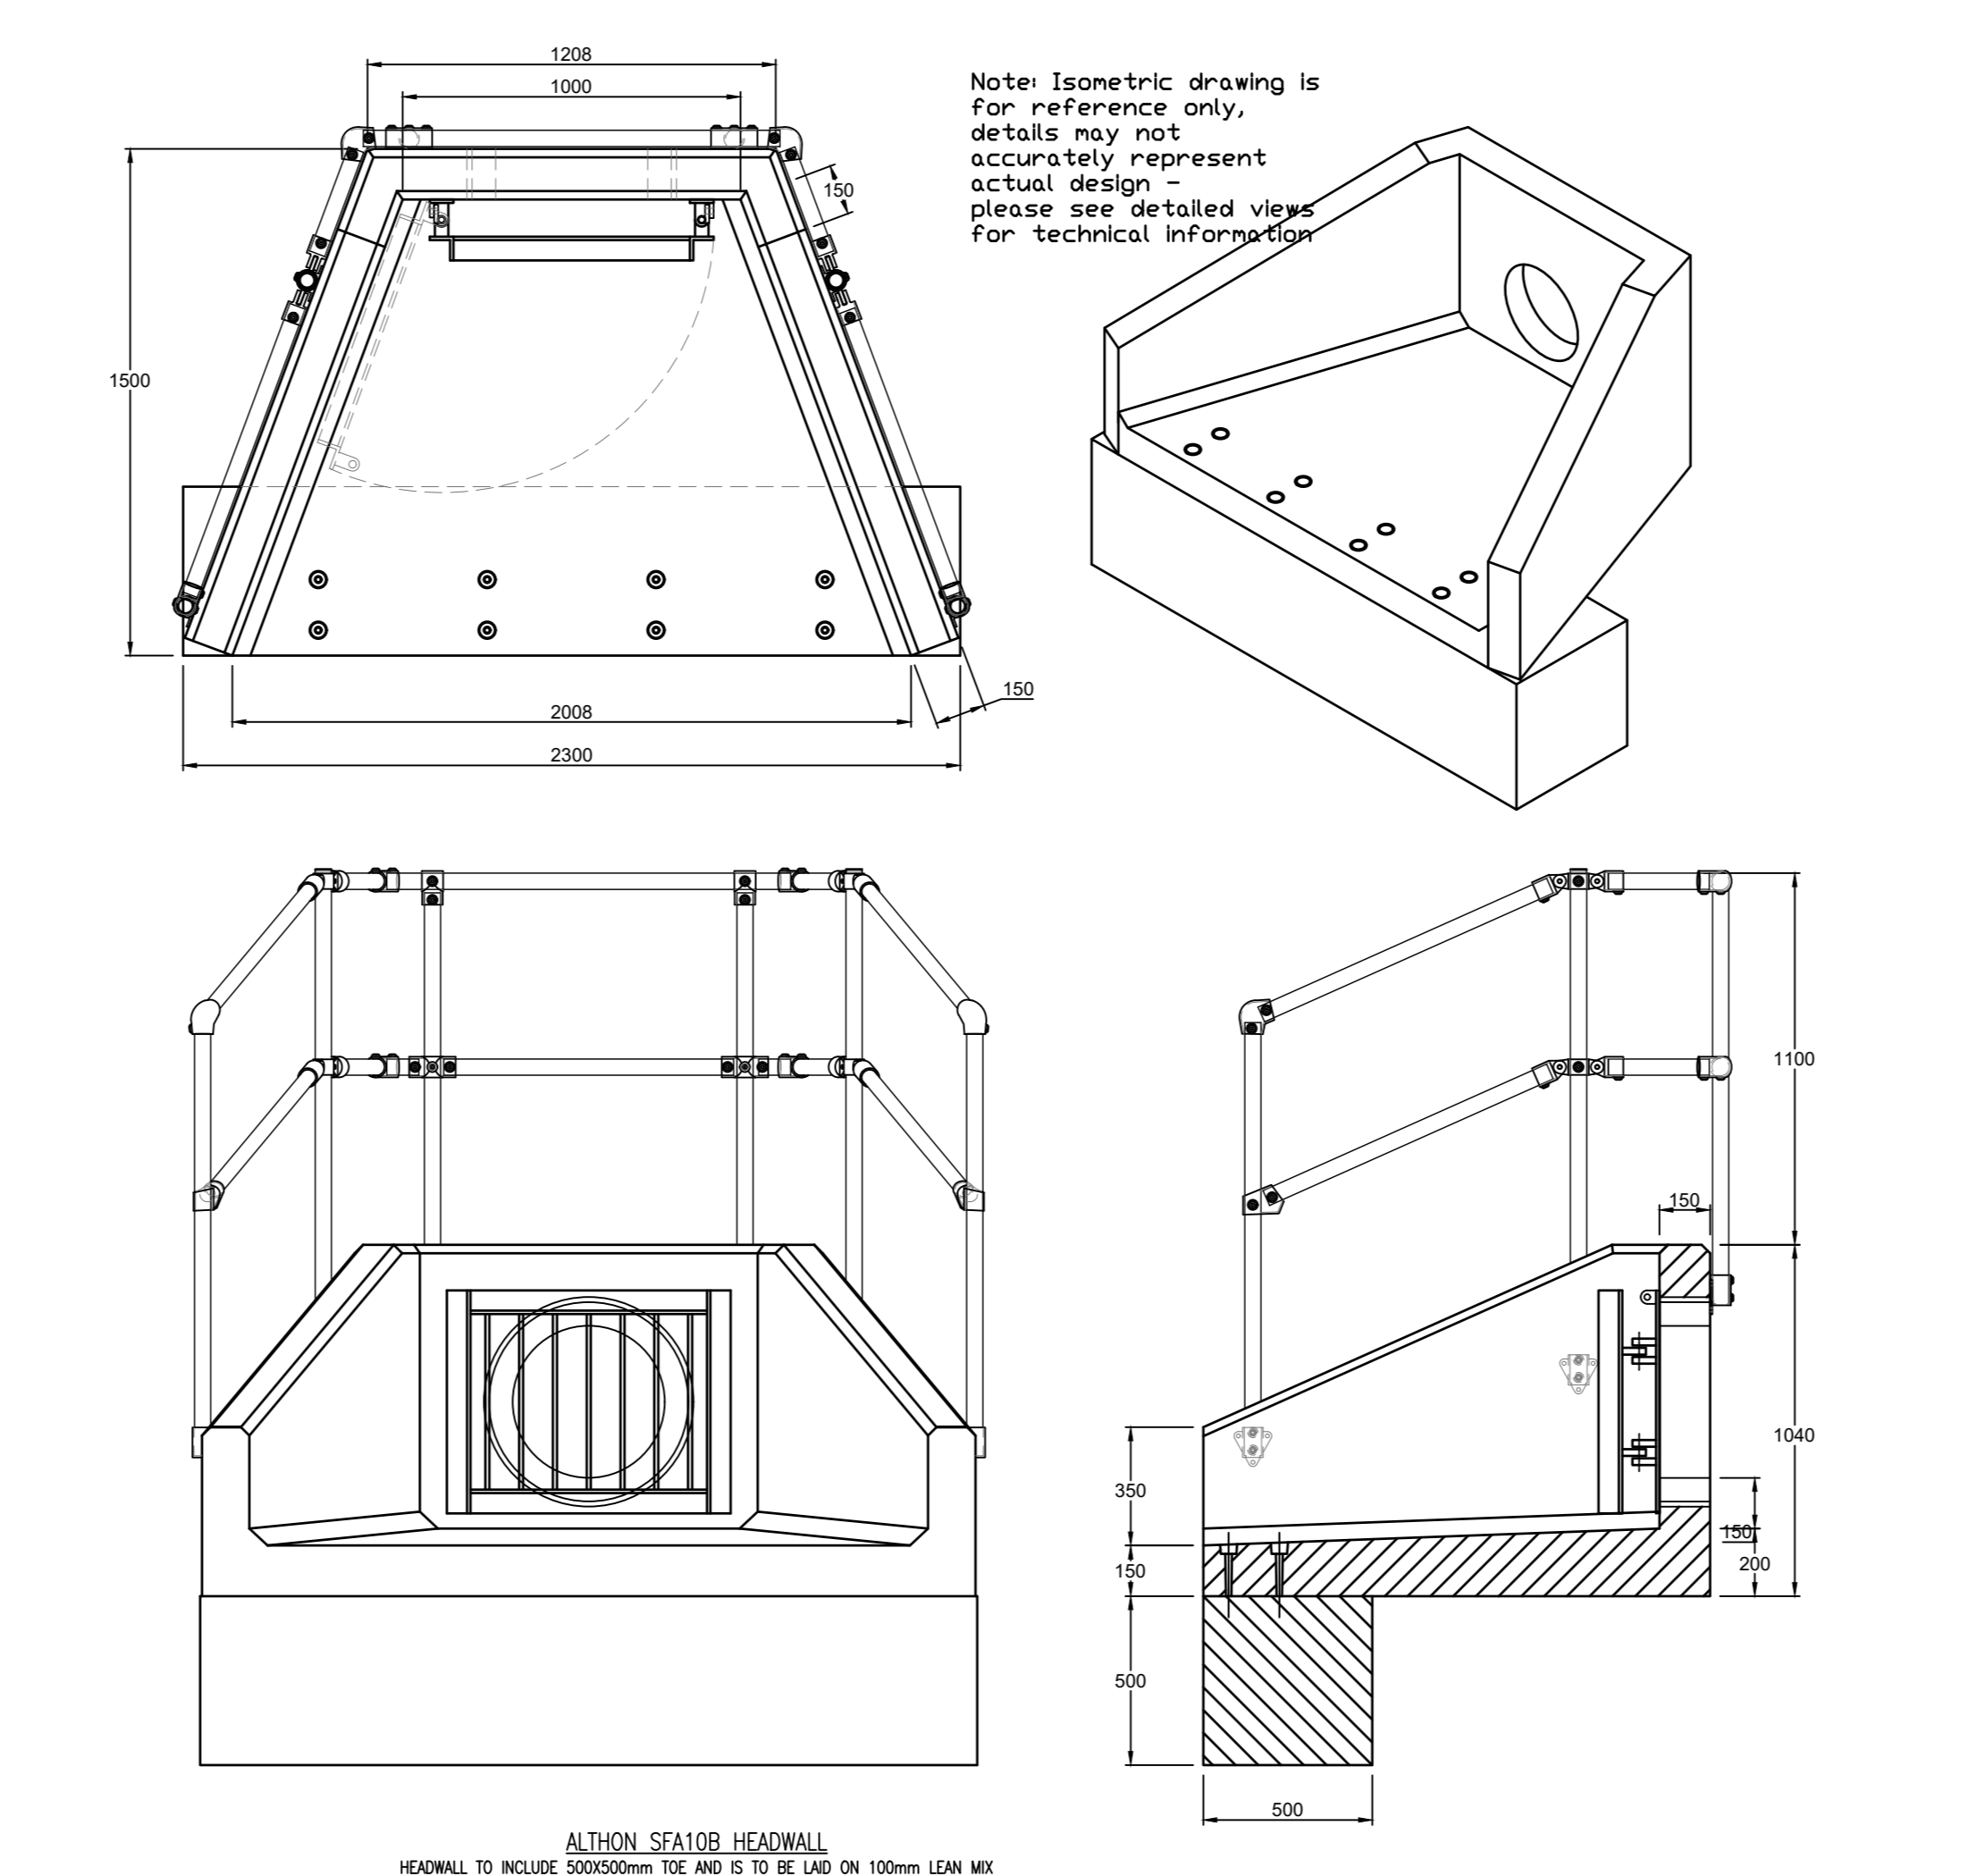


BASIN SECTIONS Scale 1:100

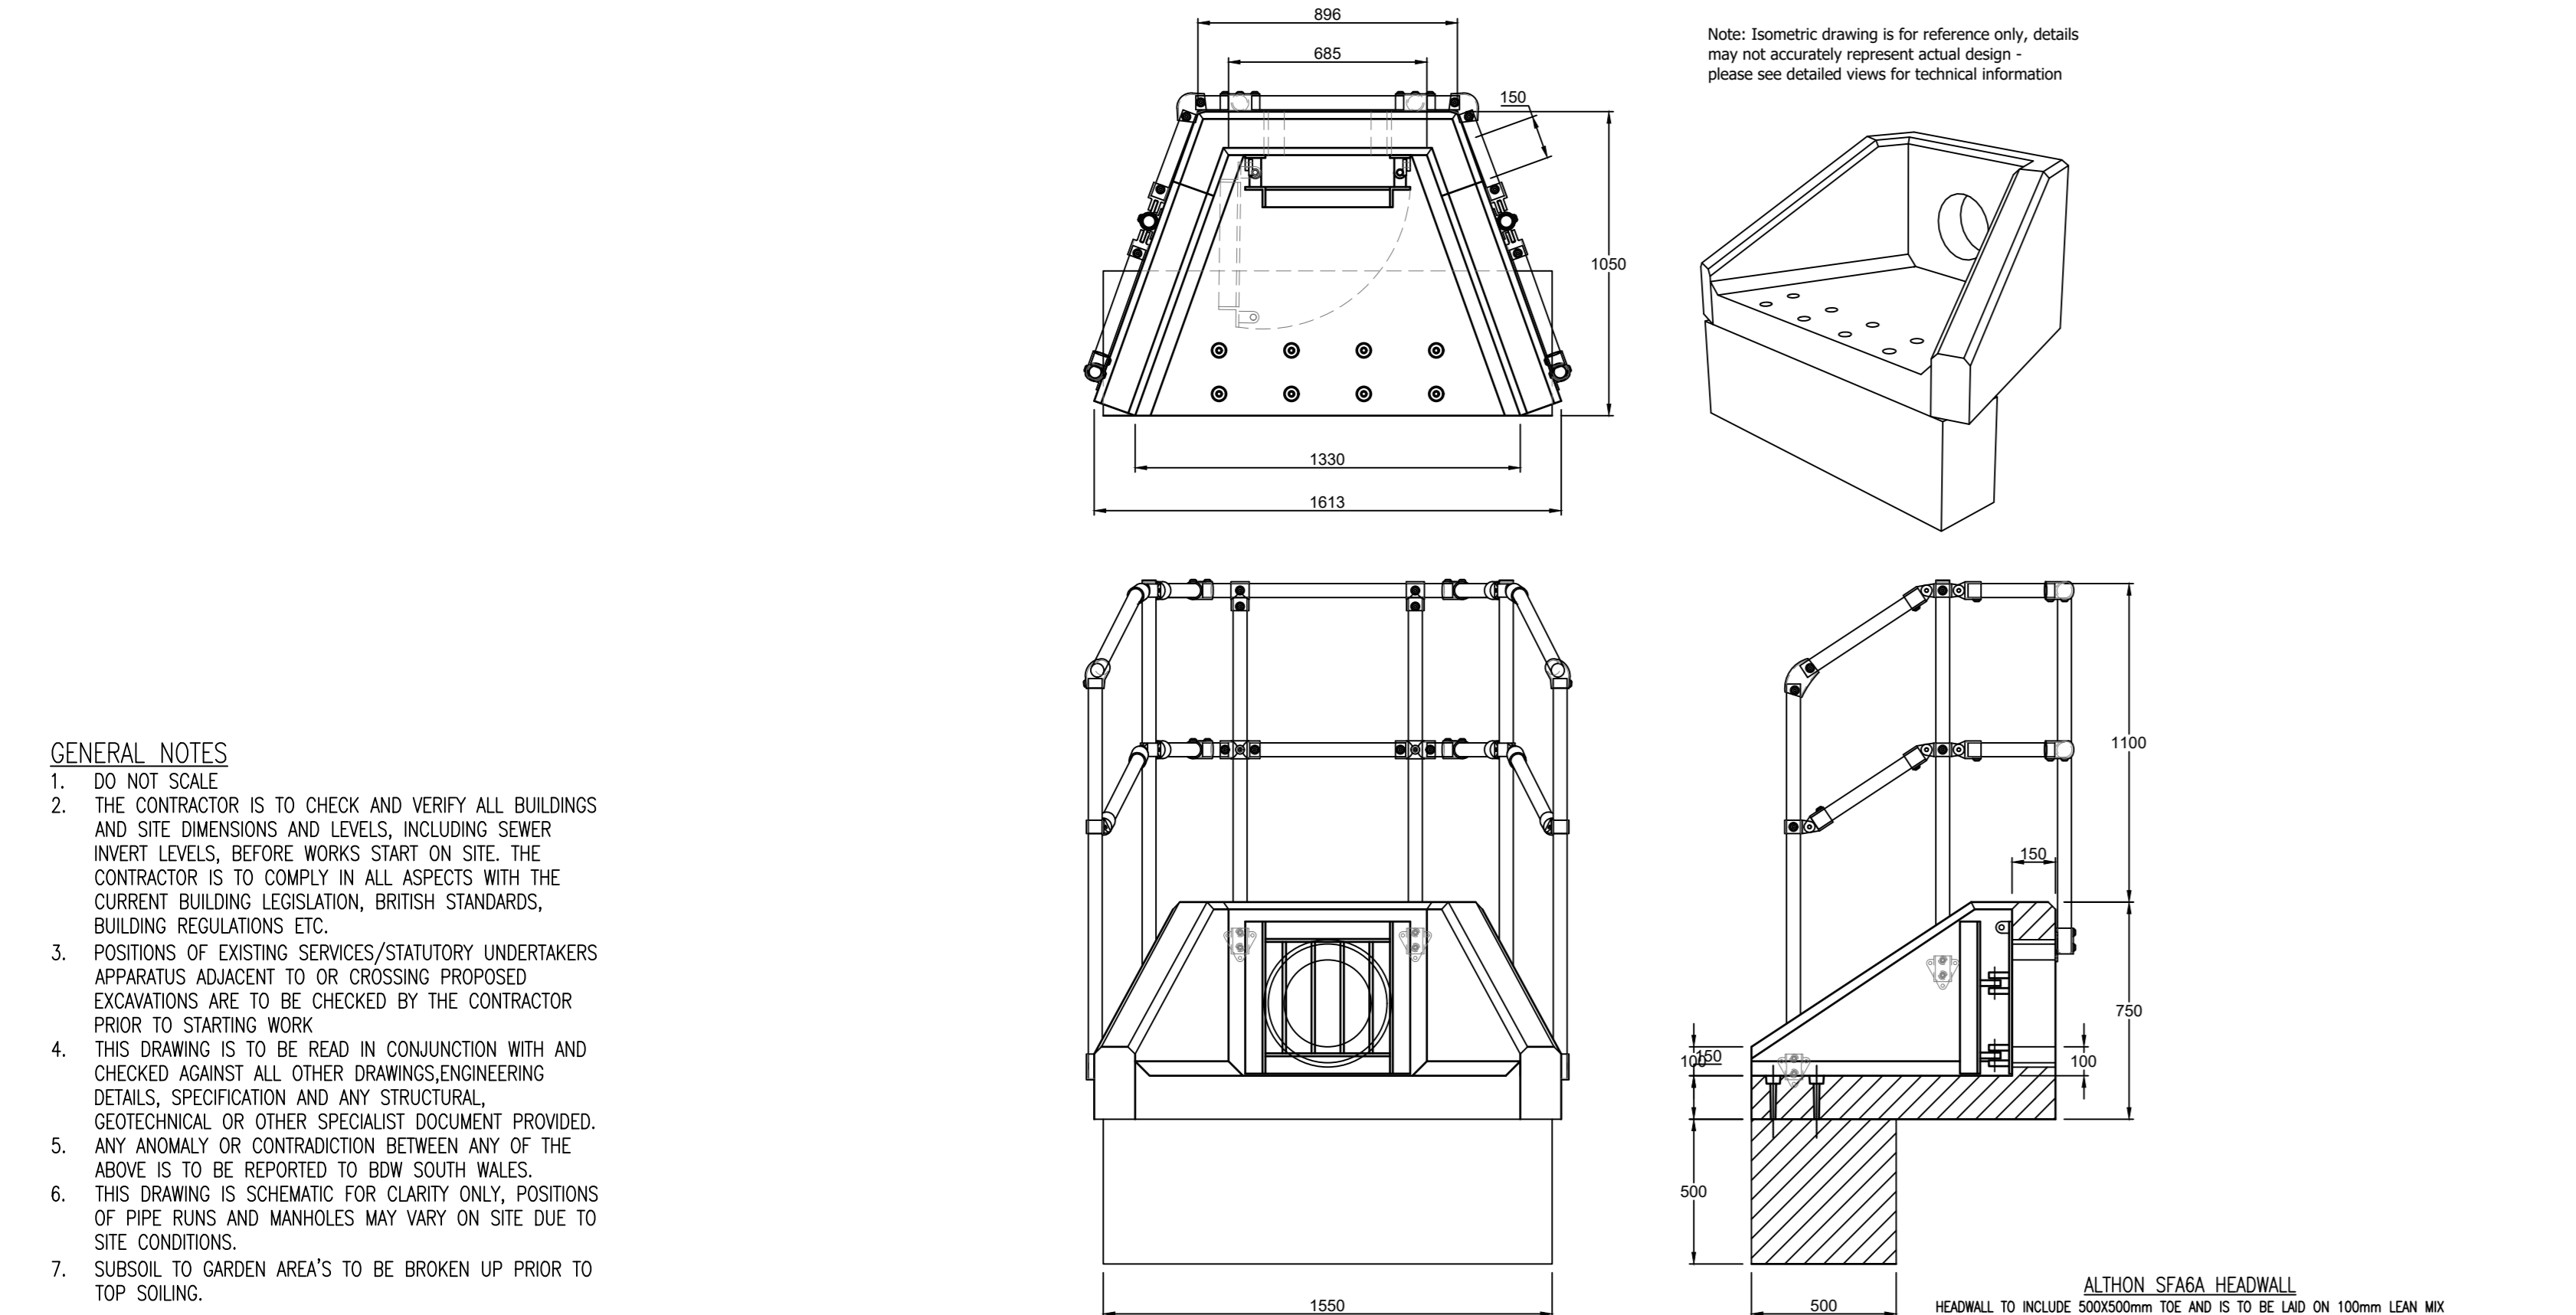

- GENERAL NOTES
- DO NOT SCALE
 - THE CONTRACTOR IS TO CHECK AND VERIFY ALL BUILDINGS AND SITE DIMENSIONS AND LEVELS, INCLUDING SEWER INVERT LEVELS, BEFORE WORKS START ON SITE. THE CONTRACTOR IS TO COMPLY IN ALL ASPECTS WITH THE CURRENT BUILDING LEGISLATION, BRITISH STANDARDS, BUILDING REGULATIONS ETC.
 - POSITIONS OF EXISTING SERVICES/STATUTORY UNDERTAKERS APPARATUS ADJACENT TO OR CROSSING PROPOSED EXCAVATIONS ARE TO BE CHECKED BY THE CONTRACTOR PRIOR TO STARTING WORK
 - THIS DRAWING IS TO BE READ IN CONJUNCTION WITH AND CHECKED AGAINST ALL OTHER DRAWINGS, ENGINEERING DETAILS, SPECIFICATION AND ANY STRUCTURAL, GEOTECHNICAL OR OTHER SPECIALIST DOCUMENT PROVIDED. ANY ANOMALY OR CONTRADICTION BETWEEN ANY OF THE ABOVE IS TO BE REPORTED TO BOW SOUTH WALES.
 - THIS DRAWING IS SCHEMATIC FOR CLARITY ONLY. POSITIONS OF PIPE RUNS AND MANHOLES MAY VARY ON SITE DUE TO SITE CONDITIONS.
 - SUBSOIL TO GARDEN AREA'S TO BE BROKEN UP PRIOR TO TOP SOILING.

P1 13.04.2021 Layout updated. Engineering amended to suit

Project: Llewellyn Road Penllergaer

Client:

Drawing: Basin Sections Basin 2

Scale: as Shown @ A0 Date: March 2021 Drawn by: RB

Drawing No: 10289 - 104 - 02 Rev: P1

PHOENIX DESIGN Partnership Ltd.
Units 8, The Gables, Gwynedd, Merthyr Tydfil, Upper Boat, Pontypool, W19 1JH
01753 566100
www.phoenixdesign.co.uk

This drawing is the copyright of Phoenix Design Partnership Ltd. No liability will be accepted for amendments to those in written, printed or digital format.

Dwg Status: PRELIMINARY