

STATION TABLE

Z1	352266.170	194092.725	91.721
Z2	352295.227	194092.922	92.584
Z3	352292.548	194146.429	89.434
Z4	352163.846	194015.484	97.713
Z5	352195.188	194031.024	97.810
Z7	352077.726	194193.641	86.190
Z8	352219.549	194348.874	71.241
Z20	352110.073	193997.692	91.412
Z21	352056.241	193940.445	85.445
Z22	352001.932	193886.790	81.706
Z23	352061.097	193841.035	86.747
Z24	352102.694	193812.213	94.341
Z25	352108.510	193838.286	102.701
Z26	352211.419	193862.259	103.704
Z30	352294.303	194058.941	91.258
Z31	352309.392	194022.688	90.035
Z32	352389.375	194063.760	85.733
Z19	352323.233	194003.941	76.530
Z181	352339.133	194399.246	76.902
Z182	352342.636	194326.076	81.276
Z183	352351.201	194281.013	84.072
Z184	352365.294	194261.697	85.326
Z8A	352062.778	194367.076	68.341



GENERAL SURVEY LEGEND

	Solid feature as annotated		Surface water sewer		Stop sign
	Opening in solid feature		Fuel water sewer		Light post
	Edge of surface as annotated		Unknown sewer type		Water meter
	Change in surface gradient		Electric lamp post		Deciduous tree
	High foot of road		Electric pole		M31 - Milk tree
	Slope indicator		Telegraph pole		Coniferous tree
	Hedge line		Gas valve		Bush
	Fence line		Fire hydrant		
	Gate		Gully		Manhole
	Electric line		Marker post		Level as annotated


Survey Grid: Local Plane Grid related to O.S. National Grid at Survey Control Point Z30.
 North Point: O.S. Grid North
 Survey Datum: O.S. Datum Newlyn
 Note: OSG/OSN/OSM positions determined via CHRS using the OSTN15/OSGM15 transformations.

Bayfield, Chepstow
 SITE SURVEY

Client:	Barrett South Wales Ltd.
Date:	May 2017
Scale:	1:500
Drawn:	SC

Contact: Zenith Land Surveys Ltd.
 Mill House, Old Clarity Road
 Narbonne, Cardiff CF15 7TA
 office@zenithland-surveys.com
 www.zenithland-surveys.com
 (01443) 845018

Job Number: 20900_ISSUE1

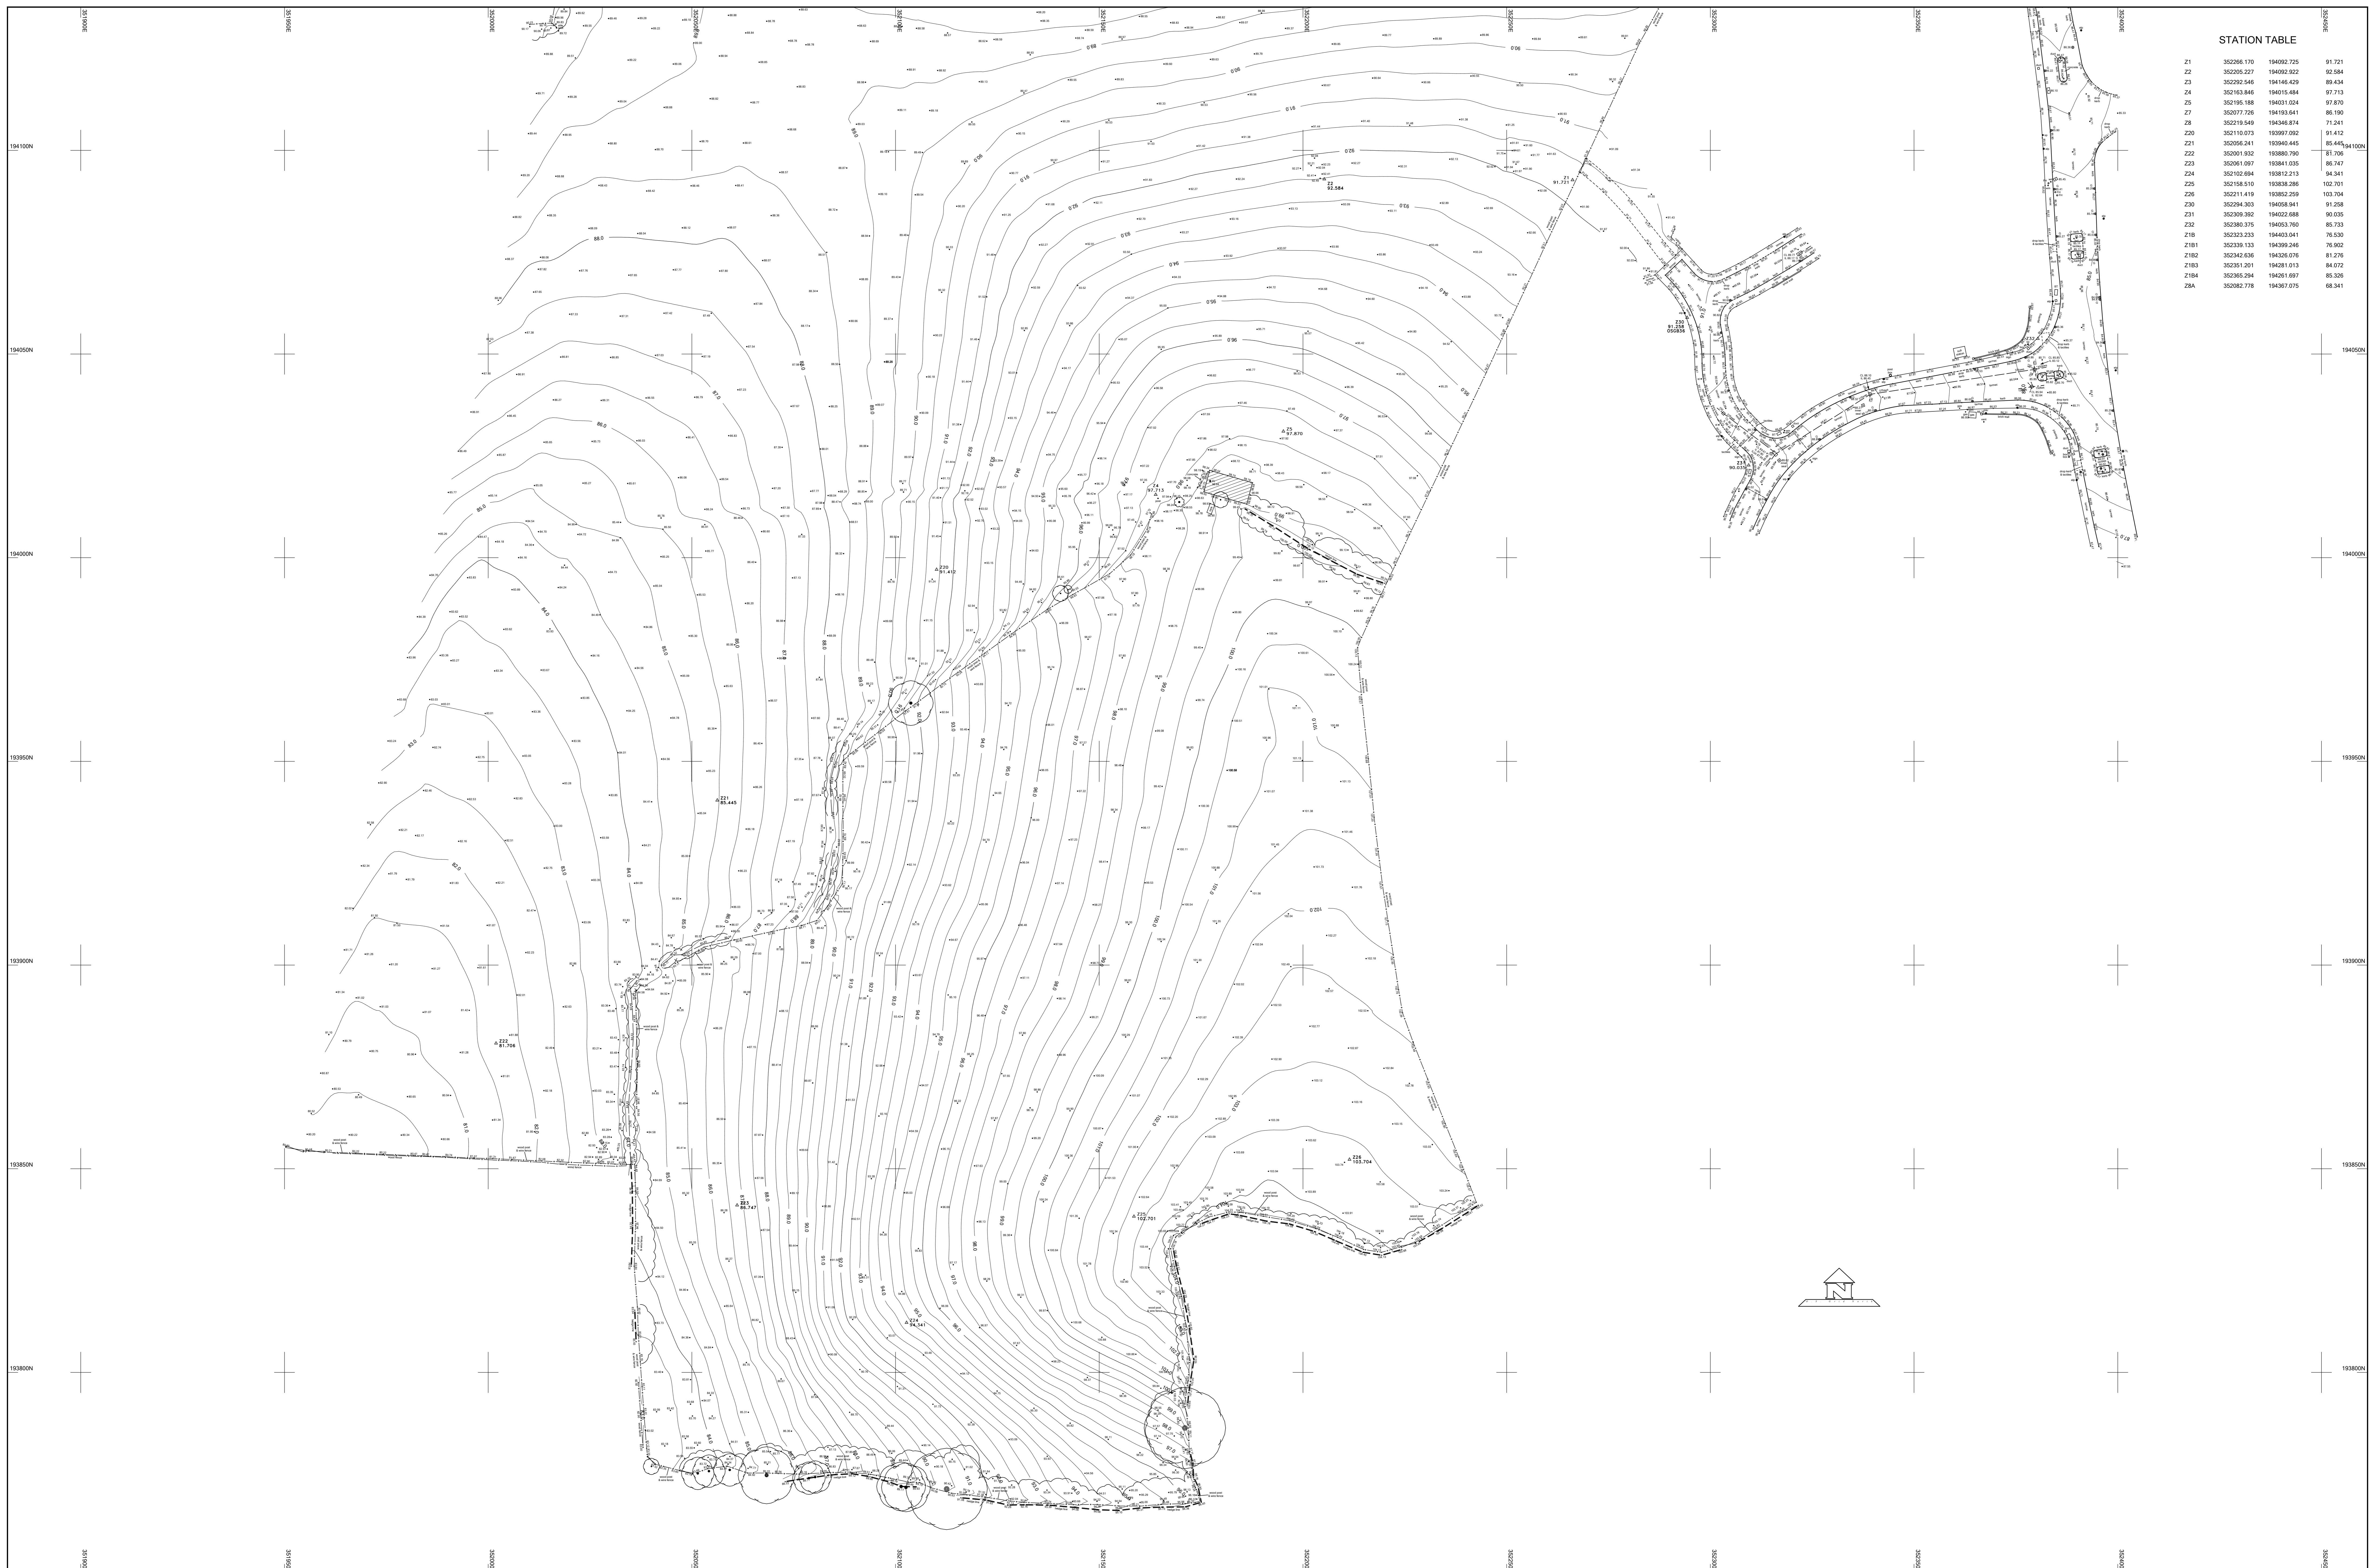

STATION TABLE


Z1	352266.170	194092.725	91.721
Z2	352295.227	194092.922	92.584
Z3	352292.548	194146.429	89.434
Z4	352163.846	194015.484	97.713
Z5	352195.188	194031.024	97.870
Z7	352077.726	194193.641	86.190
Z8	352219.549	194348.874	71.241
Z20	352110.073	193997.692	91.412
Z21	352056.241	193940.445	85.445
Z22	352001.932	193886.790	81.706
Z23	352061.097	193841.035	86.747
Z24	352102.694	193812.213	94.341
Z25	352108.510	193838.286	102.701
Z26	352211.419	193862.259	103.704
Z30	352294.303	194058.841	91.258
Z31	352309.392	194022.688	90.035
Z32	352389.375	194063.760	85.733
Z19	352323.233	194033.841	76.530
Z181	352339.133	194359.246	76.902
Z182	352342.636	194326.076	81.276
Z183	352351.201	194281.013	84.072
Z184	352365.294	194261.697	85.329
Z8A	352062.778	194367.076	68.341

GENERAL SURVEY LEGEND

	Solid feature as extracted
	Opening in solid feature
	Edge of surface as extracted
	Change in surface gradient
	Top level of slope
	Slope indicator
	Hedge line
	Fence line
	Gate
	Electric line
	Telecon line
	Surface water sewer
	Foul water sewer
	Unknown sewer type
	Water meter
	Stop tap
	Light point
	Manhole
	Electric lamp post
	Electric pole
	Telecon pole
	Gas gas valve
	Fire hydrant
	Gully
	Marker post
	Manhole level as extracted
	Level as extracted
	Deciduous tree
	Non-deciduous tree
	Coniferous tree
	Bush

Survey Grid: Local Plane Grid related to G.S. National Grid at Survey Control Point Z30.
 North Point: O.S. Grid North
 Survey Datum: O.S. Datum Newlyn
 Note: CALCULATED/COMPARISON determined via CHRS using the OSTN15/OSGM15 transformations.

Bayfield, Chepstow
SITE SURVEY

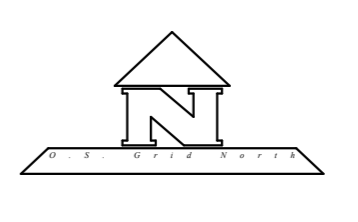

Client: Barratt South Wales Ltd.		Contact: Zenith Land Surveys Ltd. Mill House, Old Cleriphilly Road Newgate, Cardiff CF11 2TA office@zenithland-surveys.com www.zenithland-surveys.com (01443) 845018	
Date: May 2017	Scale: 1:500	Job Number: 20900_ISSUE1	
Drawn: IMM & SC	Checked: SC		