


Tree Constraints Plan

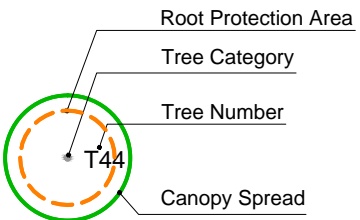


- Category A Trees ●
- Category B Trees ●
- Category C Trees ●
- Category U Trees ●

Scale 1:500 @A3
03/2020




10m

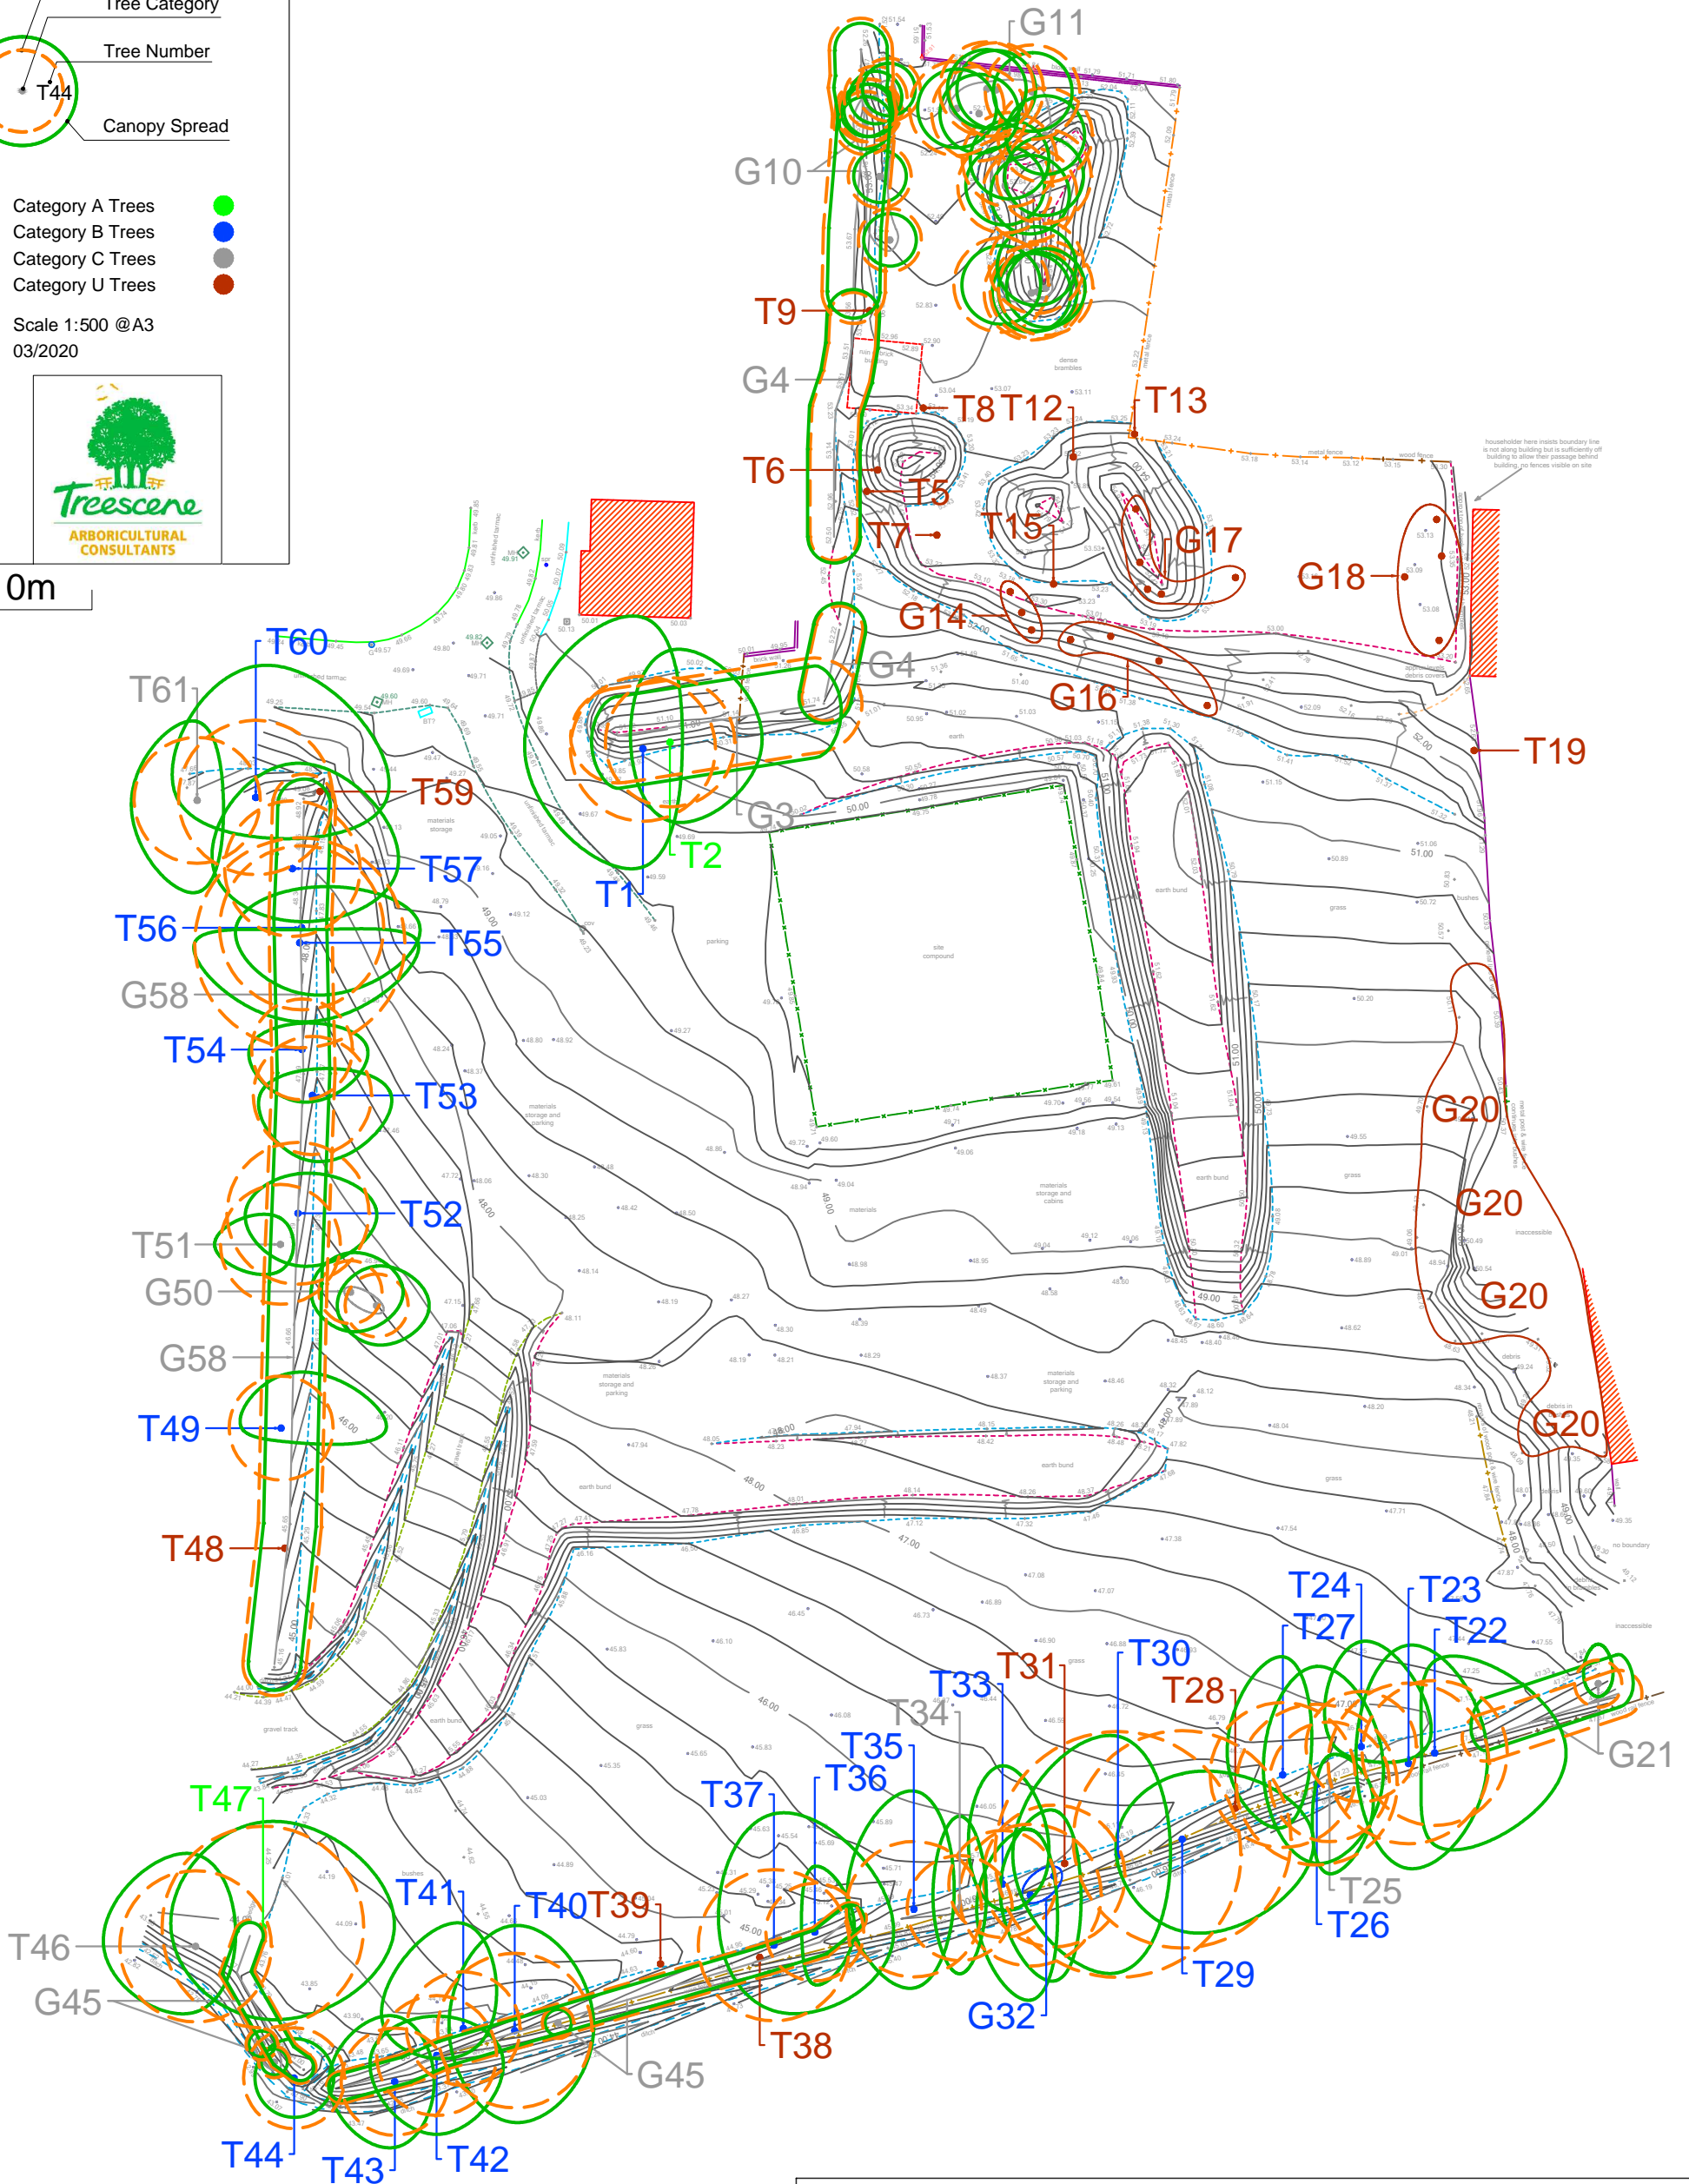


Chapel Fields, Lougher

Tree Constraints Plan



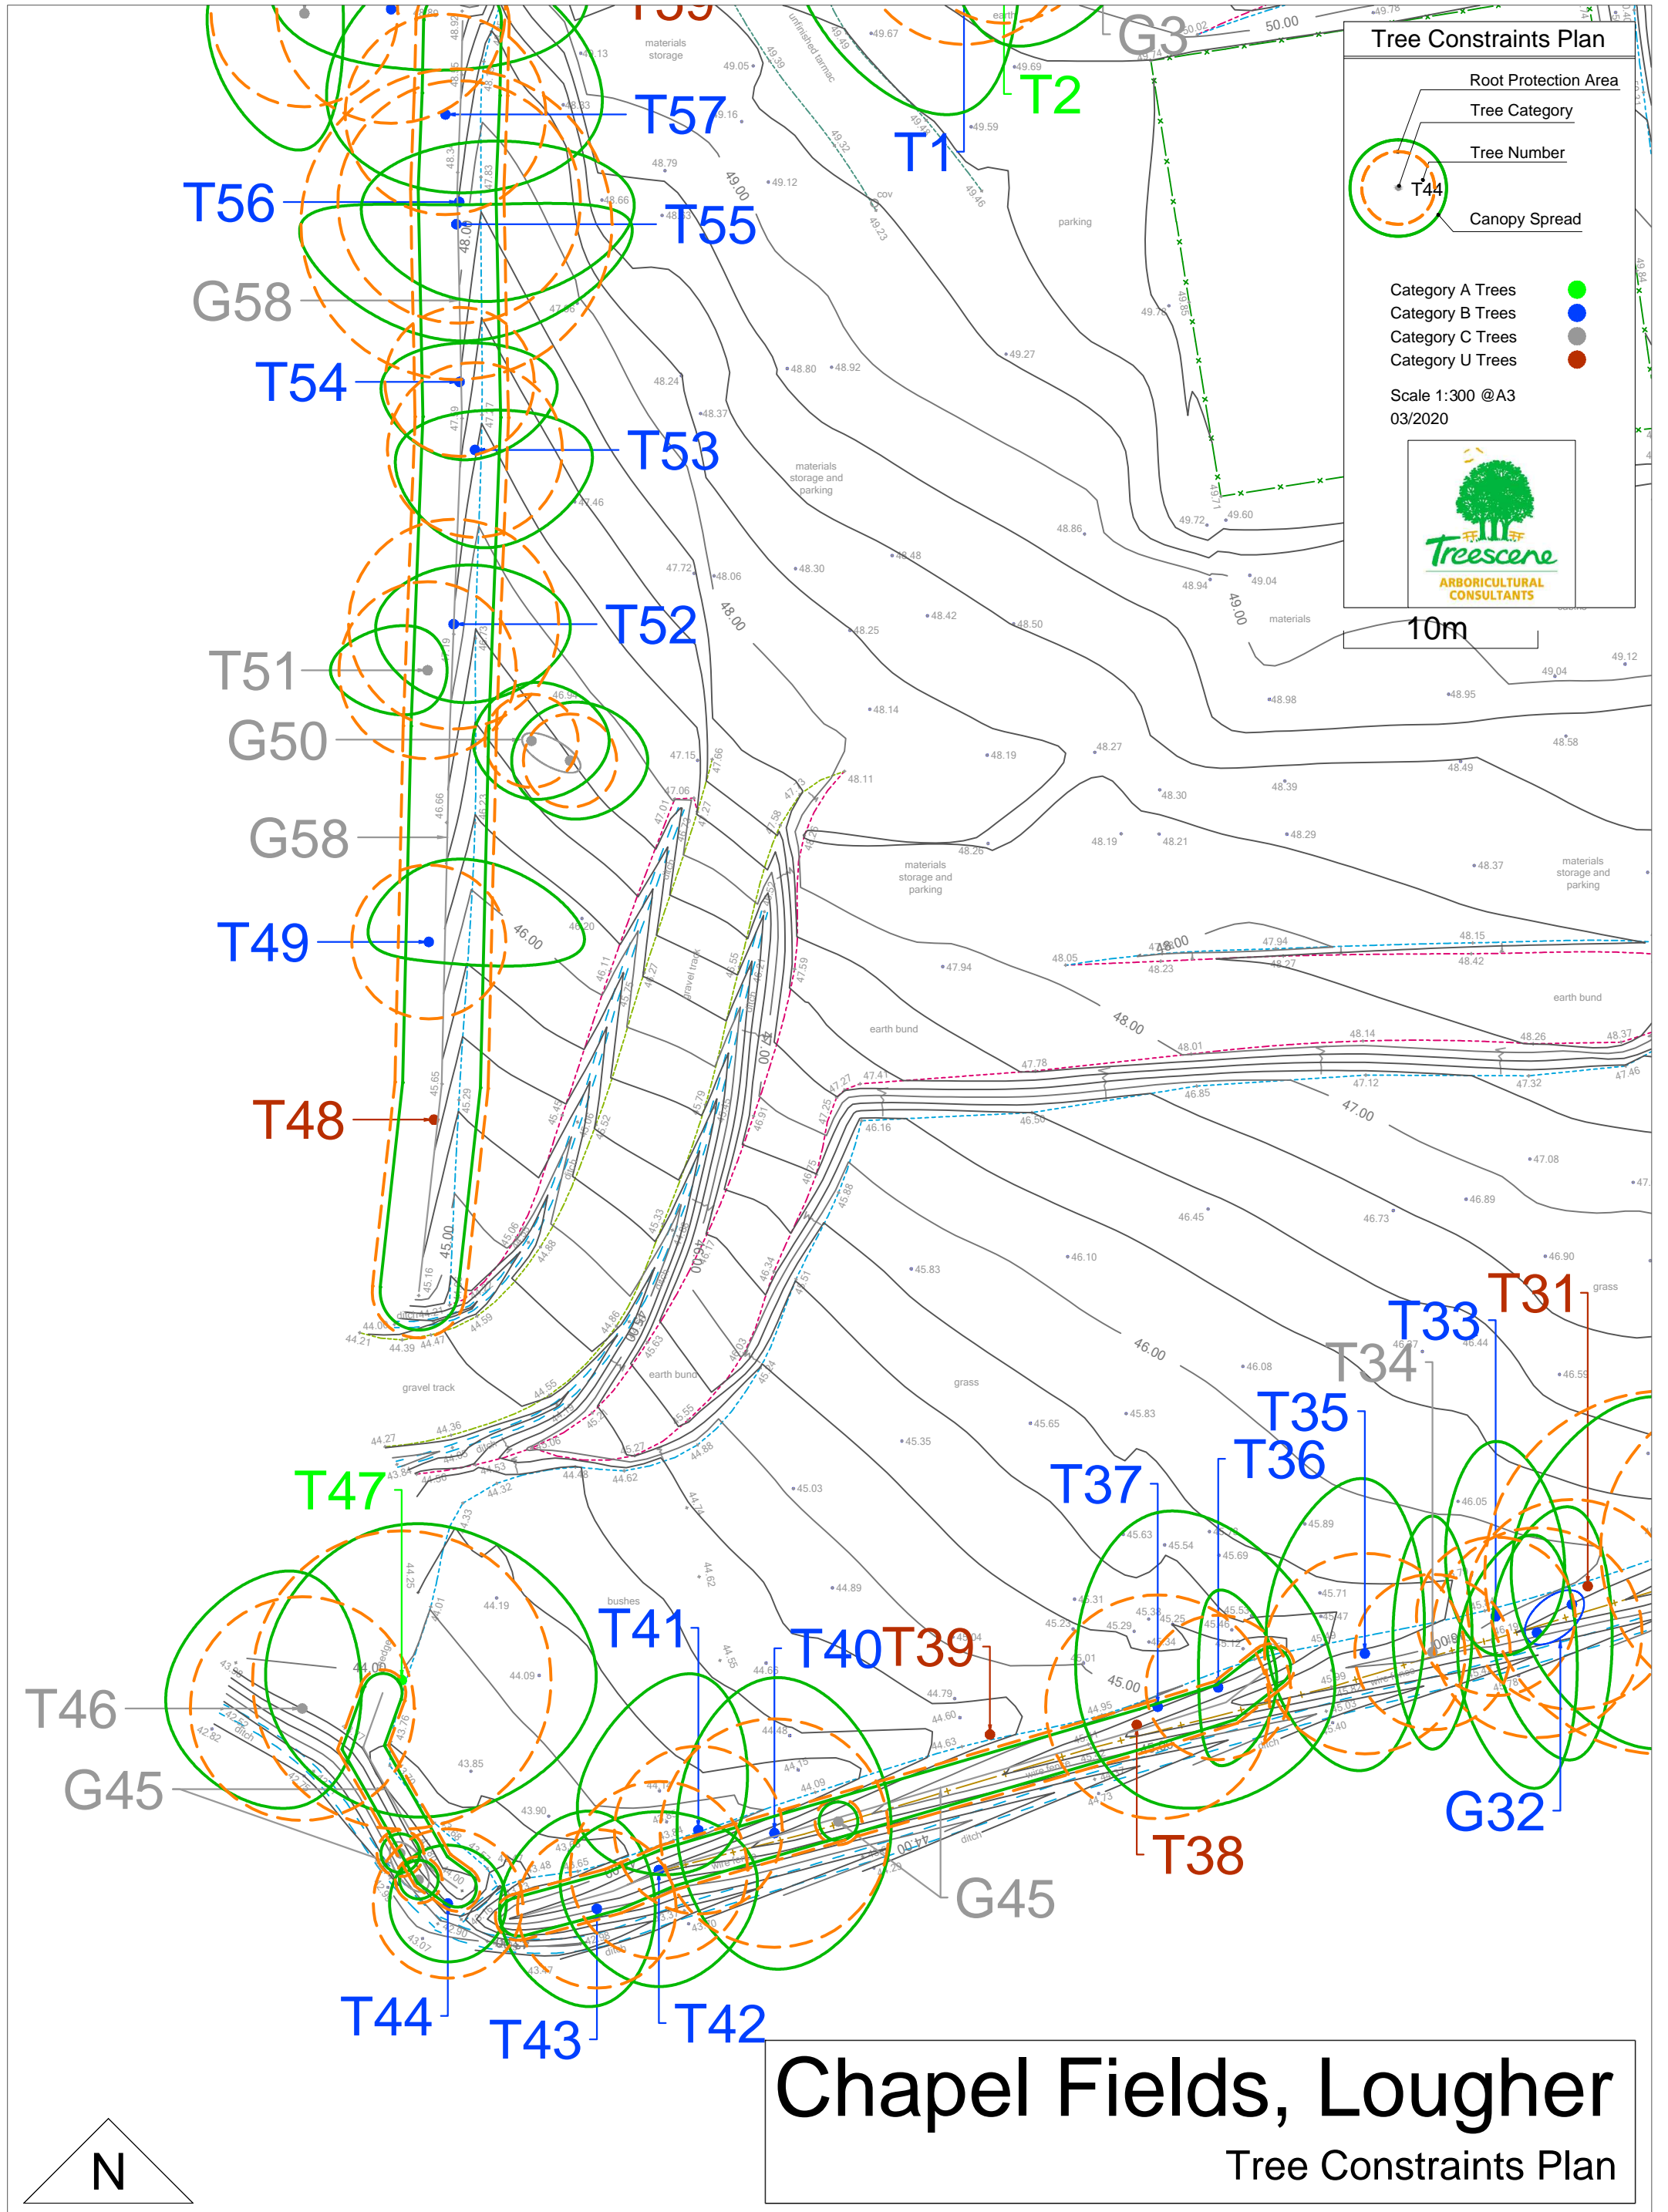

Tree Constraints Plan

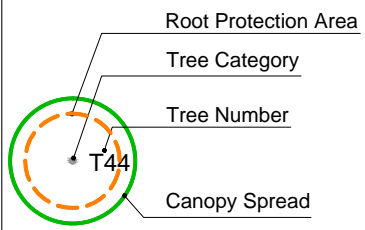


- Category A Trees ●
- Category B Trees ●
- Category C Trees ●
- Category U Trees ●

Scale 1:300 @A3
03/2020




10m

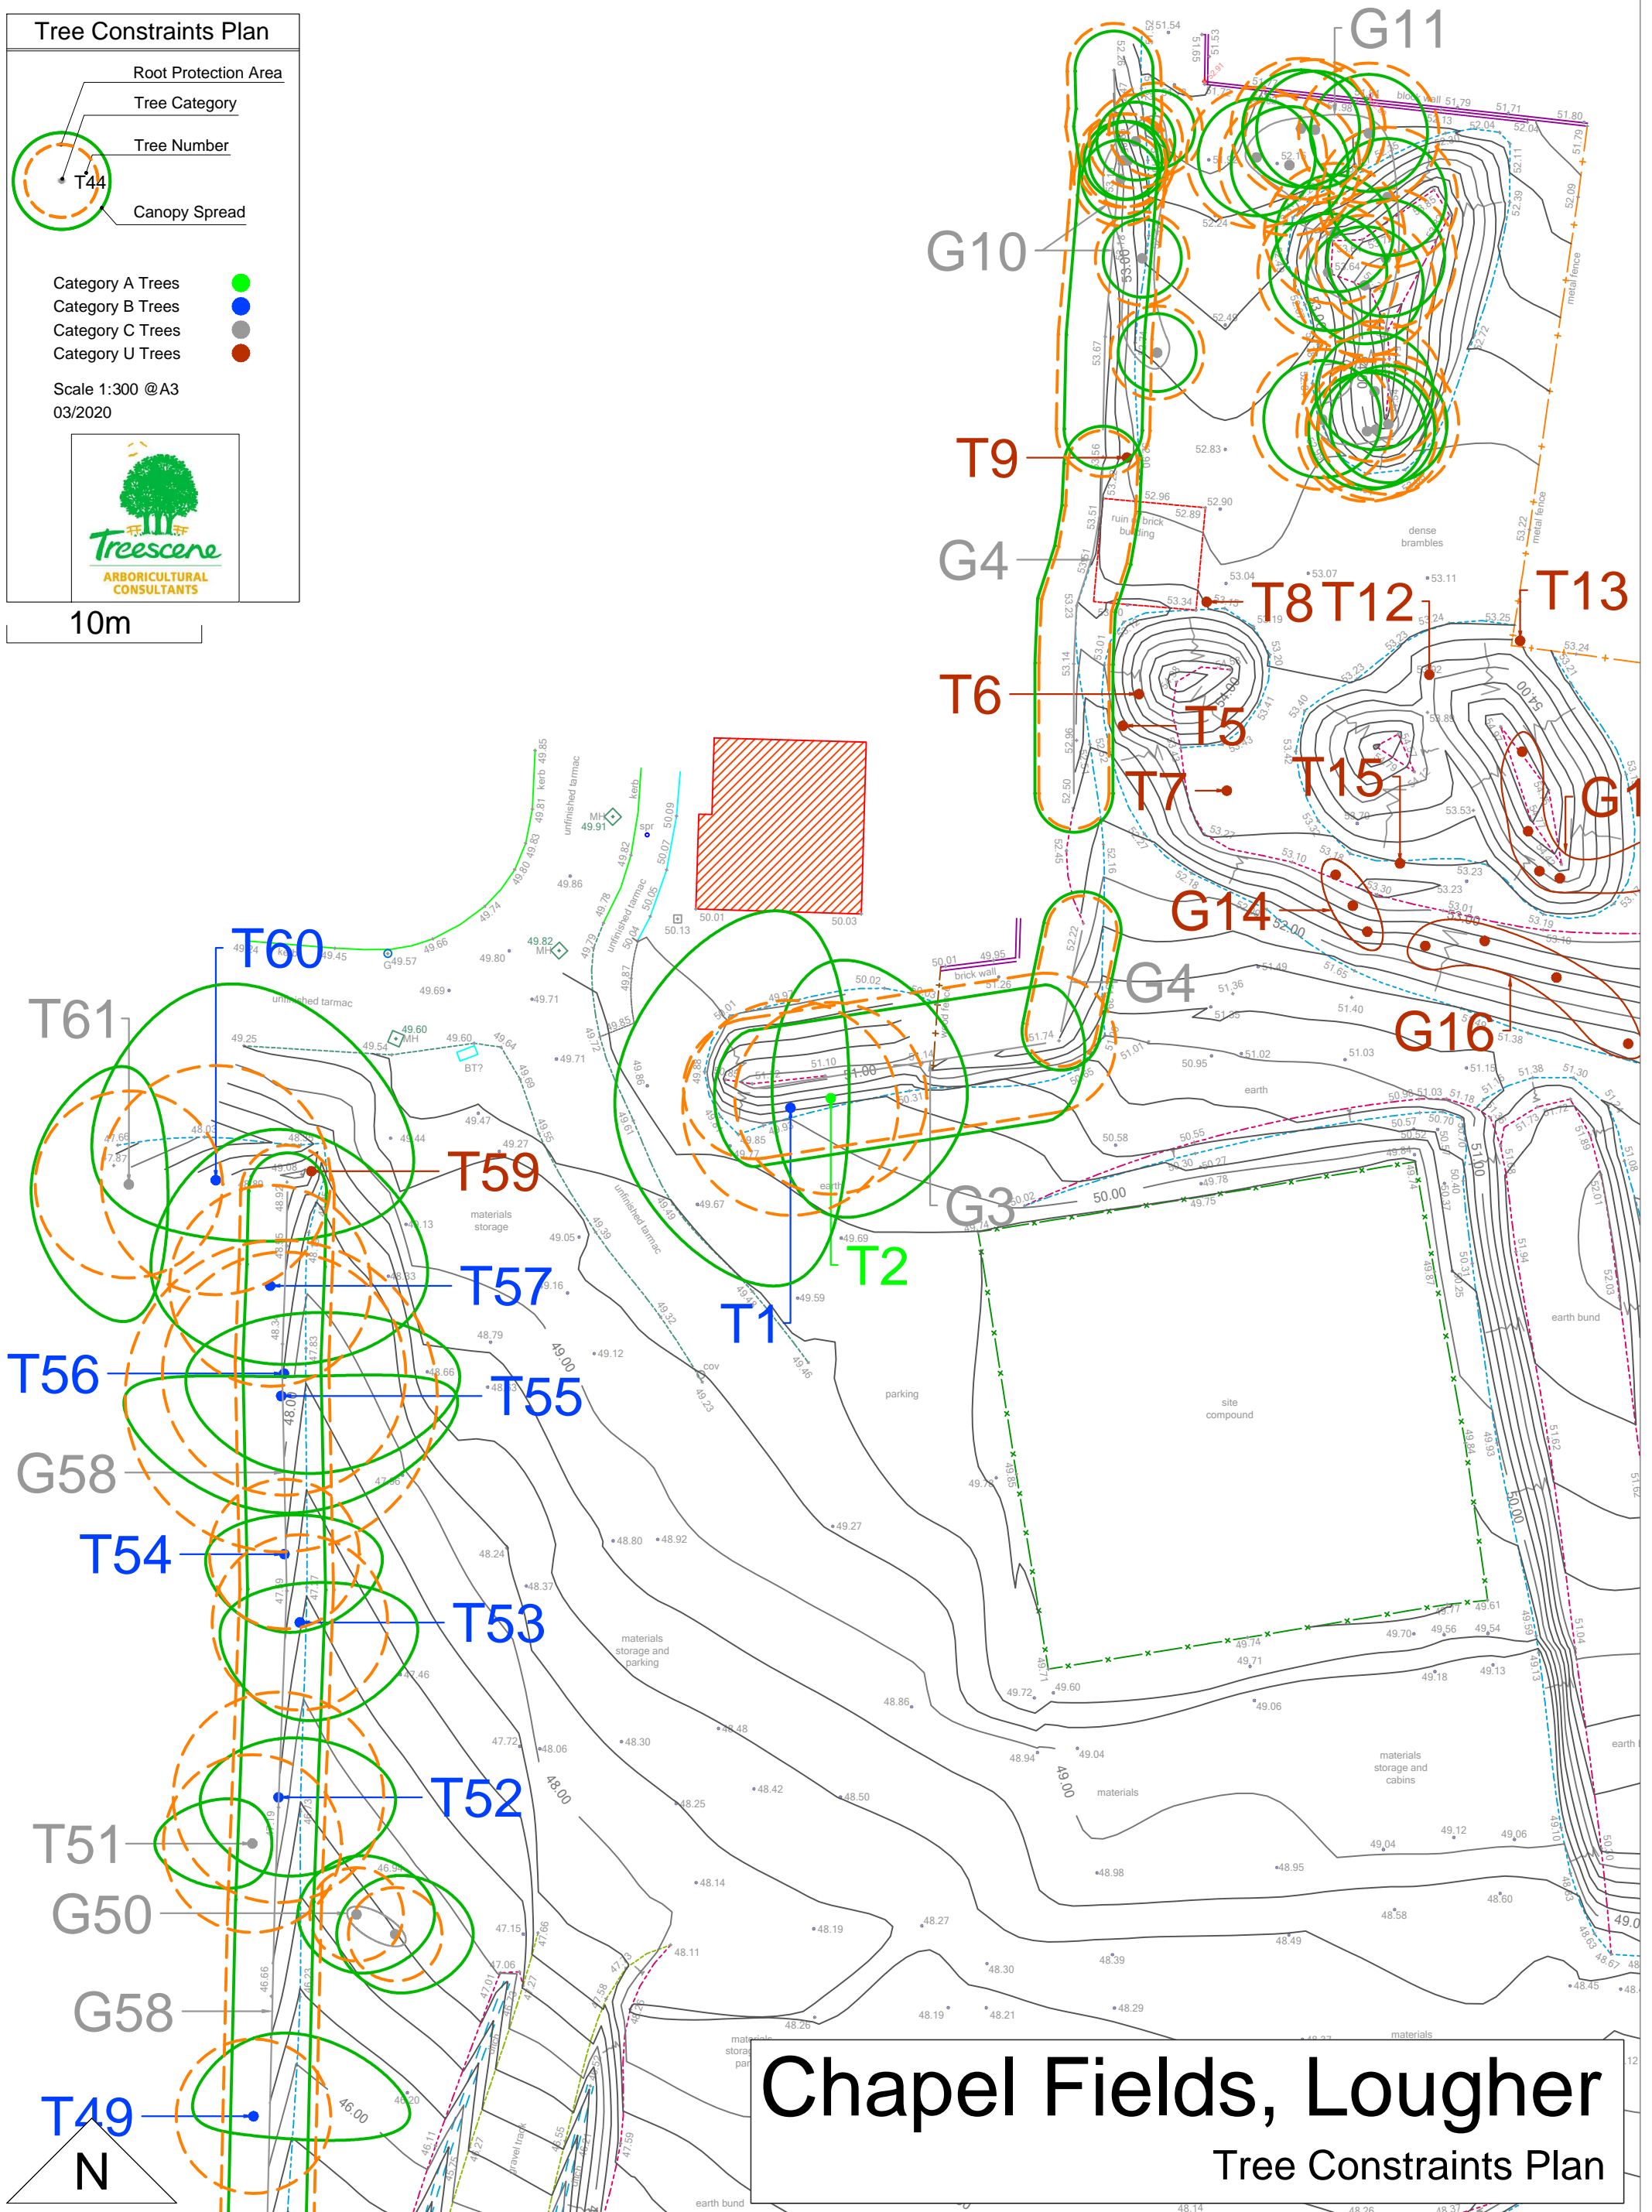

Chapel Fields, Lougher Tree Constraints Plan



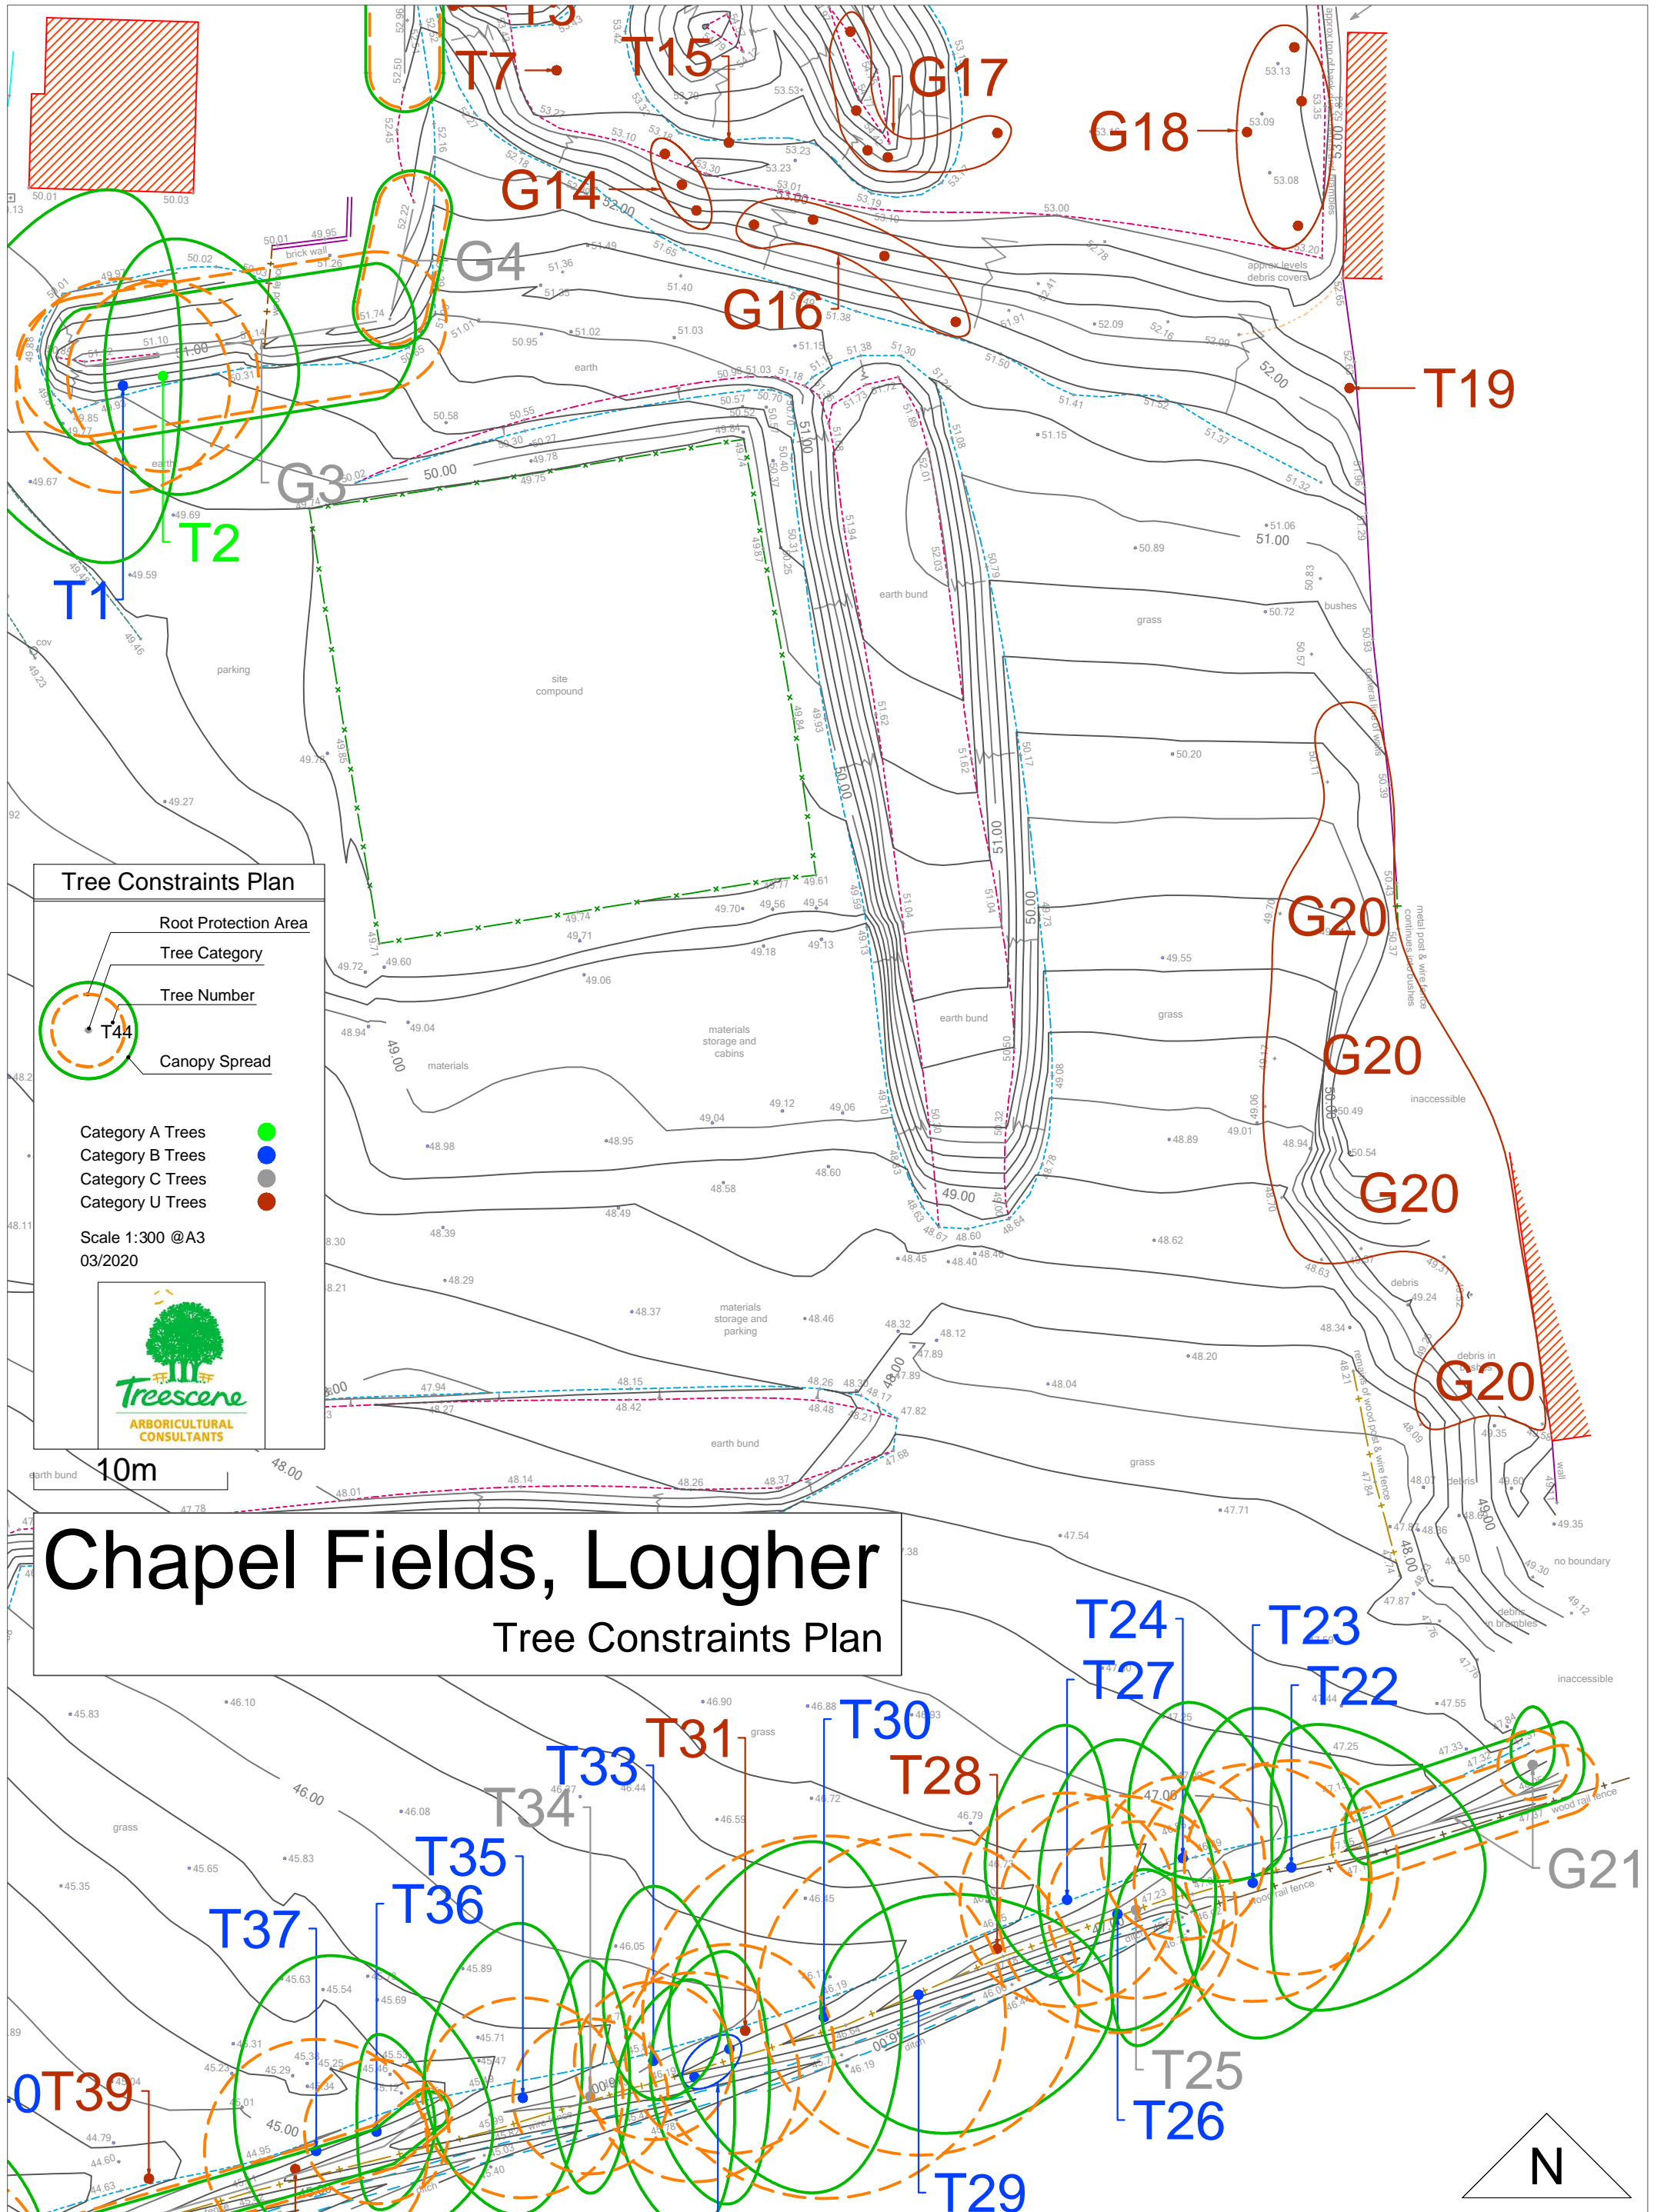

Tree Constraints Plan

- Root Protection Area
- Tree Category
- Tree Number
- Canopy Spread

Category A Trees ●
 Category B Trees ●
 Category C Trees ●
 Category U Trees ●

Scale 1:300 @A3
03/2020

10m

Chapel Fields, Lougher

Tree Constraints Plan

