


Road 3 (CONTINUATION)

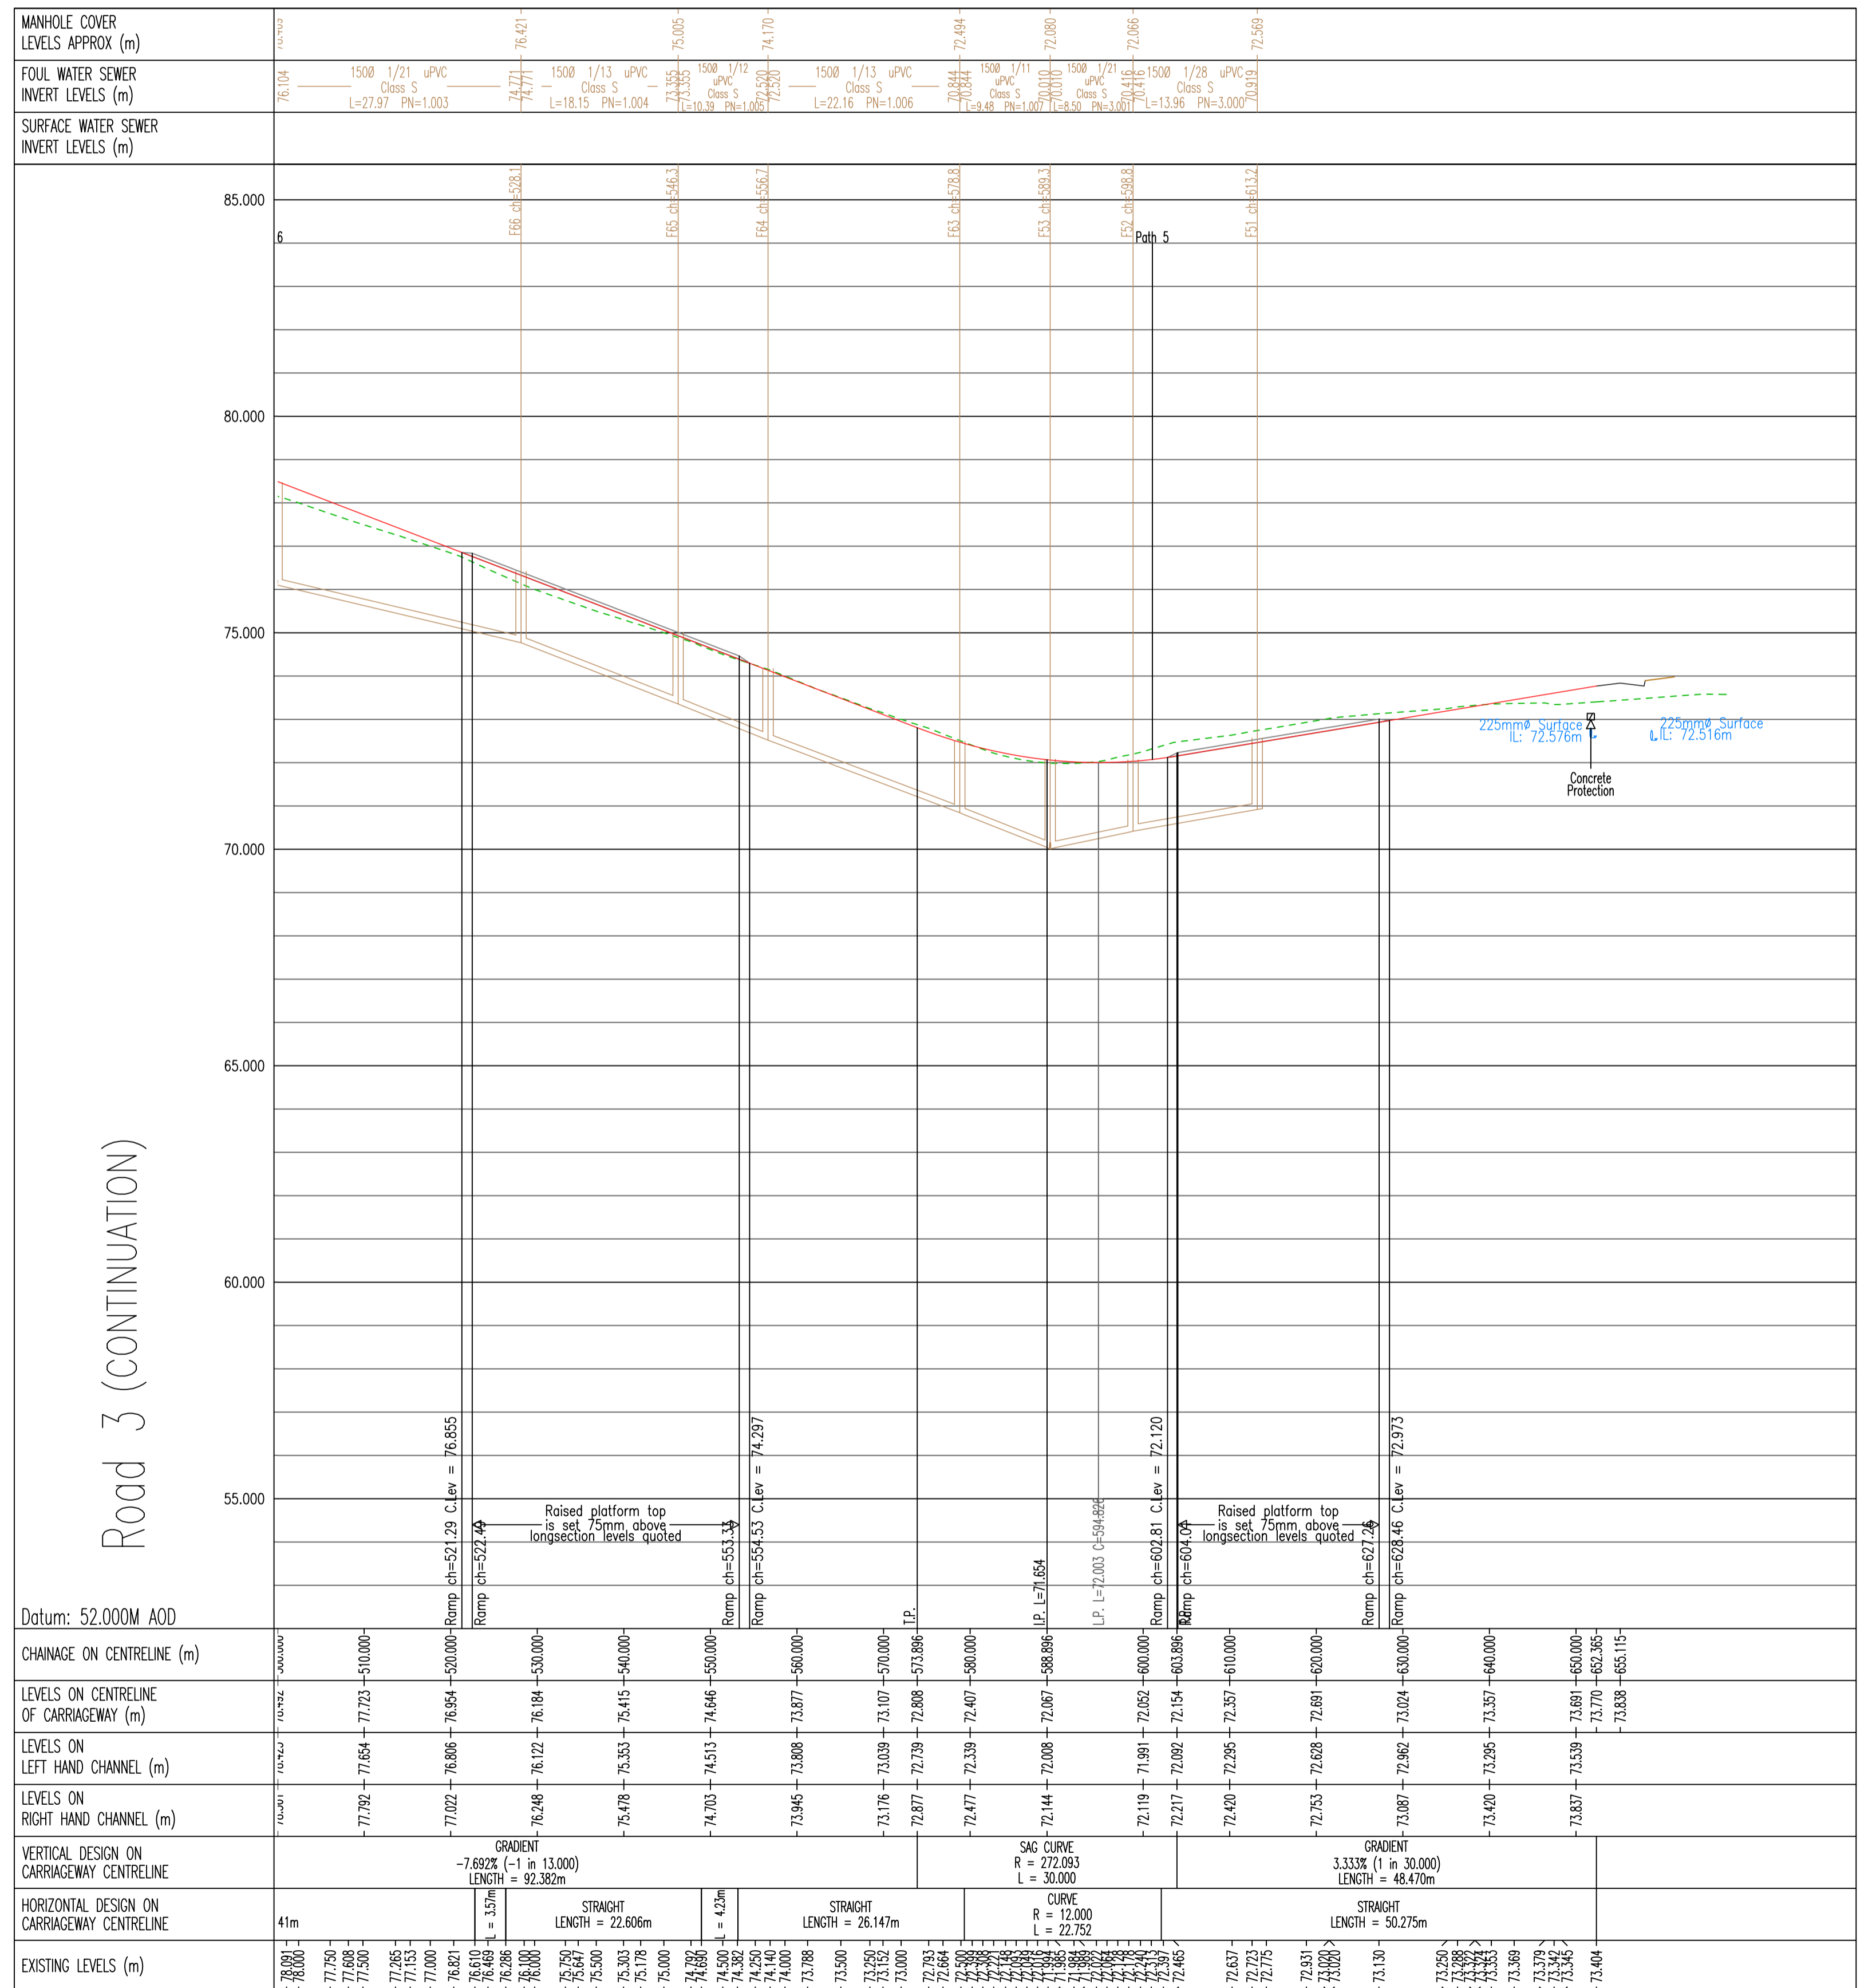

- ### NOTES
- DO NOT SCALE FROM THIS DRAWING.
 - THE CONTRACTOR IS TO CHECK AND VERIFY ALL BUILDINGS AND SITE DIMENSIONS AND LEVELS, INCLUDING SEWER INVERT LEVELS, BEFORE WORKS START ON SITE. THE CONTRACTOR IS TO COMPLY IN ALL ASPECTS WITH THE CURRENT BUILDING LEGISLATION, BRITISH STANDARDS ETC.
 - POSITIONS OF EXISTING SERVICES/STATUTORY UNDERTAKERS APPARATUS ADJACENT TO OR CROSSING PROPOSED EXCAVATIONS ARE TO BE CHECKED BY THE CONTRACTOR PRIOR TO STARTING WORK.
 - THIS DRAWING IS TO BE READ IN CONJUNCTION WITH AND CHECKED AGAINST ALL OTHER DRAWINGS ENGINEERING DETAILS, SPECIFICATIONS AND ANY STRUCTURAL, GEOTECHNICAL OR OTHER SPECIALIST DOCUMENT PROVIDED. ANY ANOMALY OR CONTRADICTION BETWEEN ANY OF THE ABOVE IS TO BE REPORTED TO THE DEVELOPERS ENGINEER.
 - ALL LEVELS ARE IN TERMS OF THE OS DATUM.
 - FINAL CONNECTION INVERT LEVELS ARE TO BE CONFIRMED IN ORDER TO VALIDATE DESIGN.

SEWER ADOPTION NOTES
 ALL WORKS FOR ADOPTION UNDER A SECTION 104 AGREEMENT SHALL BE CARRIED OUT TO THE NATIONAL WATER COUNCIL GUIDE "SEWERS FOR ADOPTION" 7TH EDITION AND DWR CYMRU WELSH WATER'S REQUIREMENTS.

APPROVED DWR CYMRU WELSH WATER PLASTIC PIPE SYSTEMS ARE AS FOLLOWS:

- MARLEY TWINWALL SYSTEM
- UPONER ULTRARIB SYSTEM
- OSMA ULTRARIB SYSTEM
- POLYSEWER TWINWALL SYSTEM
- POLYPIPES - RIGISEWER (400mm-600mm AND 750mm-900mm)

PLEASE NOTE THAT THE INSTALLER MUST BE ACCREDITED WITH THE BRITISH PLASTICS FEDERATION (BPF).

Project: **Llewellyn Road Penllergaer**

Client: **BARRATT HOMES** & **DAVID WILSON HOMES**

Drawing: **Longitudinal Sections Sheet 3**

Scale: 1:500H, 1:100V @ A0 Date: March 2021 Drawn by: RB

Drawing No: **10289 - 102 - 03** Rev: -

PHOENIX DESIGN
 Partnership Ltd.

Unit 9, Westway Garage, Merksbury, Bath, BA2 9HN
 Suite 7, Unit Three, Meiri Corrug Business Parc, Upper Boat, Pontypriod, CF37 5BE, tel: 029 2049 0771
 email: enquiries@phoenixdp.co.uk www.phoenixdp.co.uk

This drawing is the copyright of Phoenix Design Partnership Ltd. No liability will be accepted for amendments by others to either the printed or digital format.

Drq Status: **PRELIMINARY**