


Llewellyn Road Penllergaer, Swansea

Arboricultural Impact Assessment Rev A

10m.

Arboricultural Impact Assessment

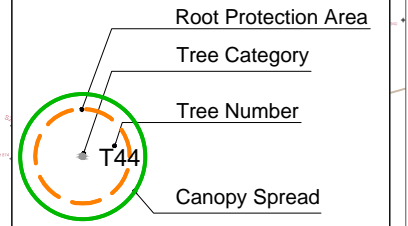

- Category A Trees ●
- Category B Trees ●
- Category C Trees ●
- Category U Trees ●

Scale 1:1200 @A3
04/2021 Rev A



Llewellyn Road Penlergaer, Swansea

Arboricultural Impact Assessment Rev A



10m

Arboricultural Impact Assessment

- Root Protection Area
- Tree Category
- Tree Number
- Canopy Spread

Category A Trees ●
 Category B Trees ●
 Category C Trees ●
 Category U Trees ●


Scale 1: 400 @A3
 04/2021 Rev A



Llewellyn Road Penllergaer, Swansea

Arboricultural Impact Assessment Rev A



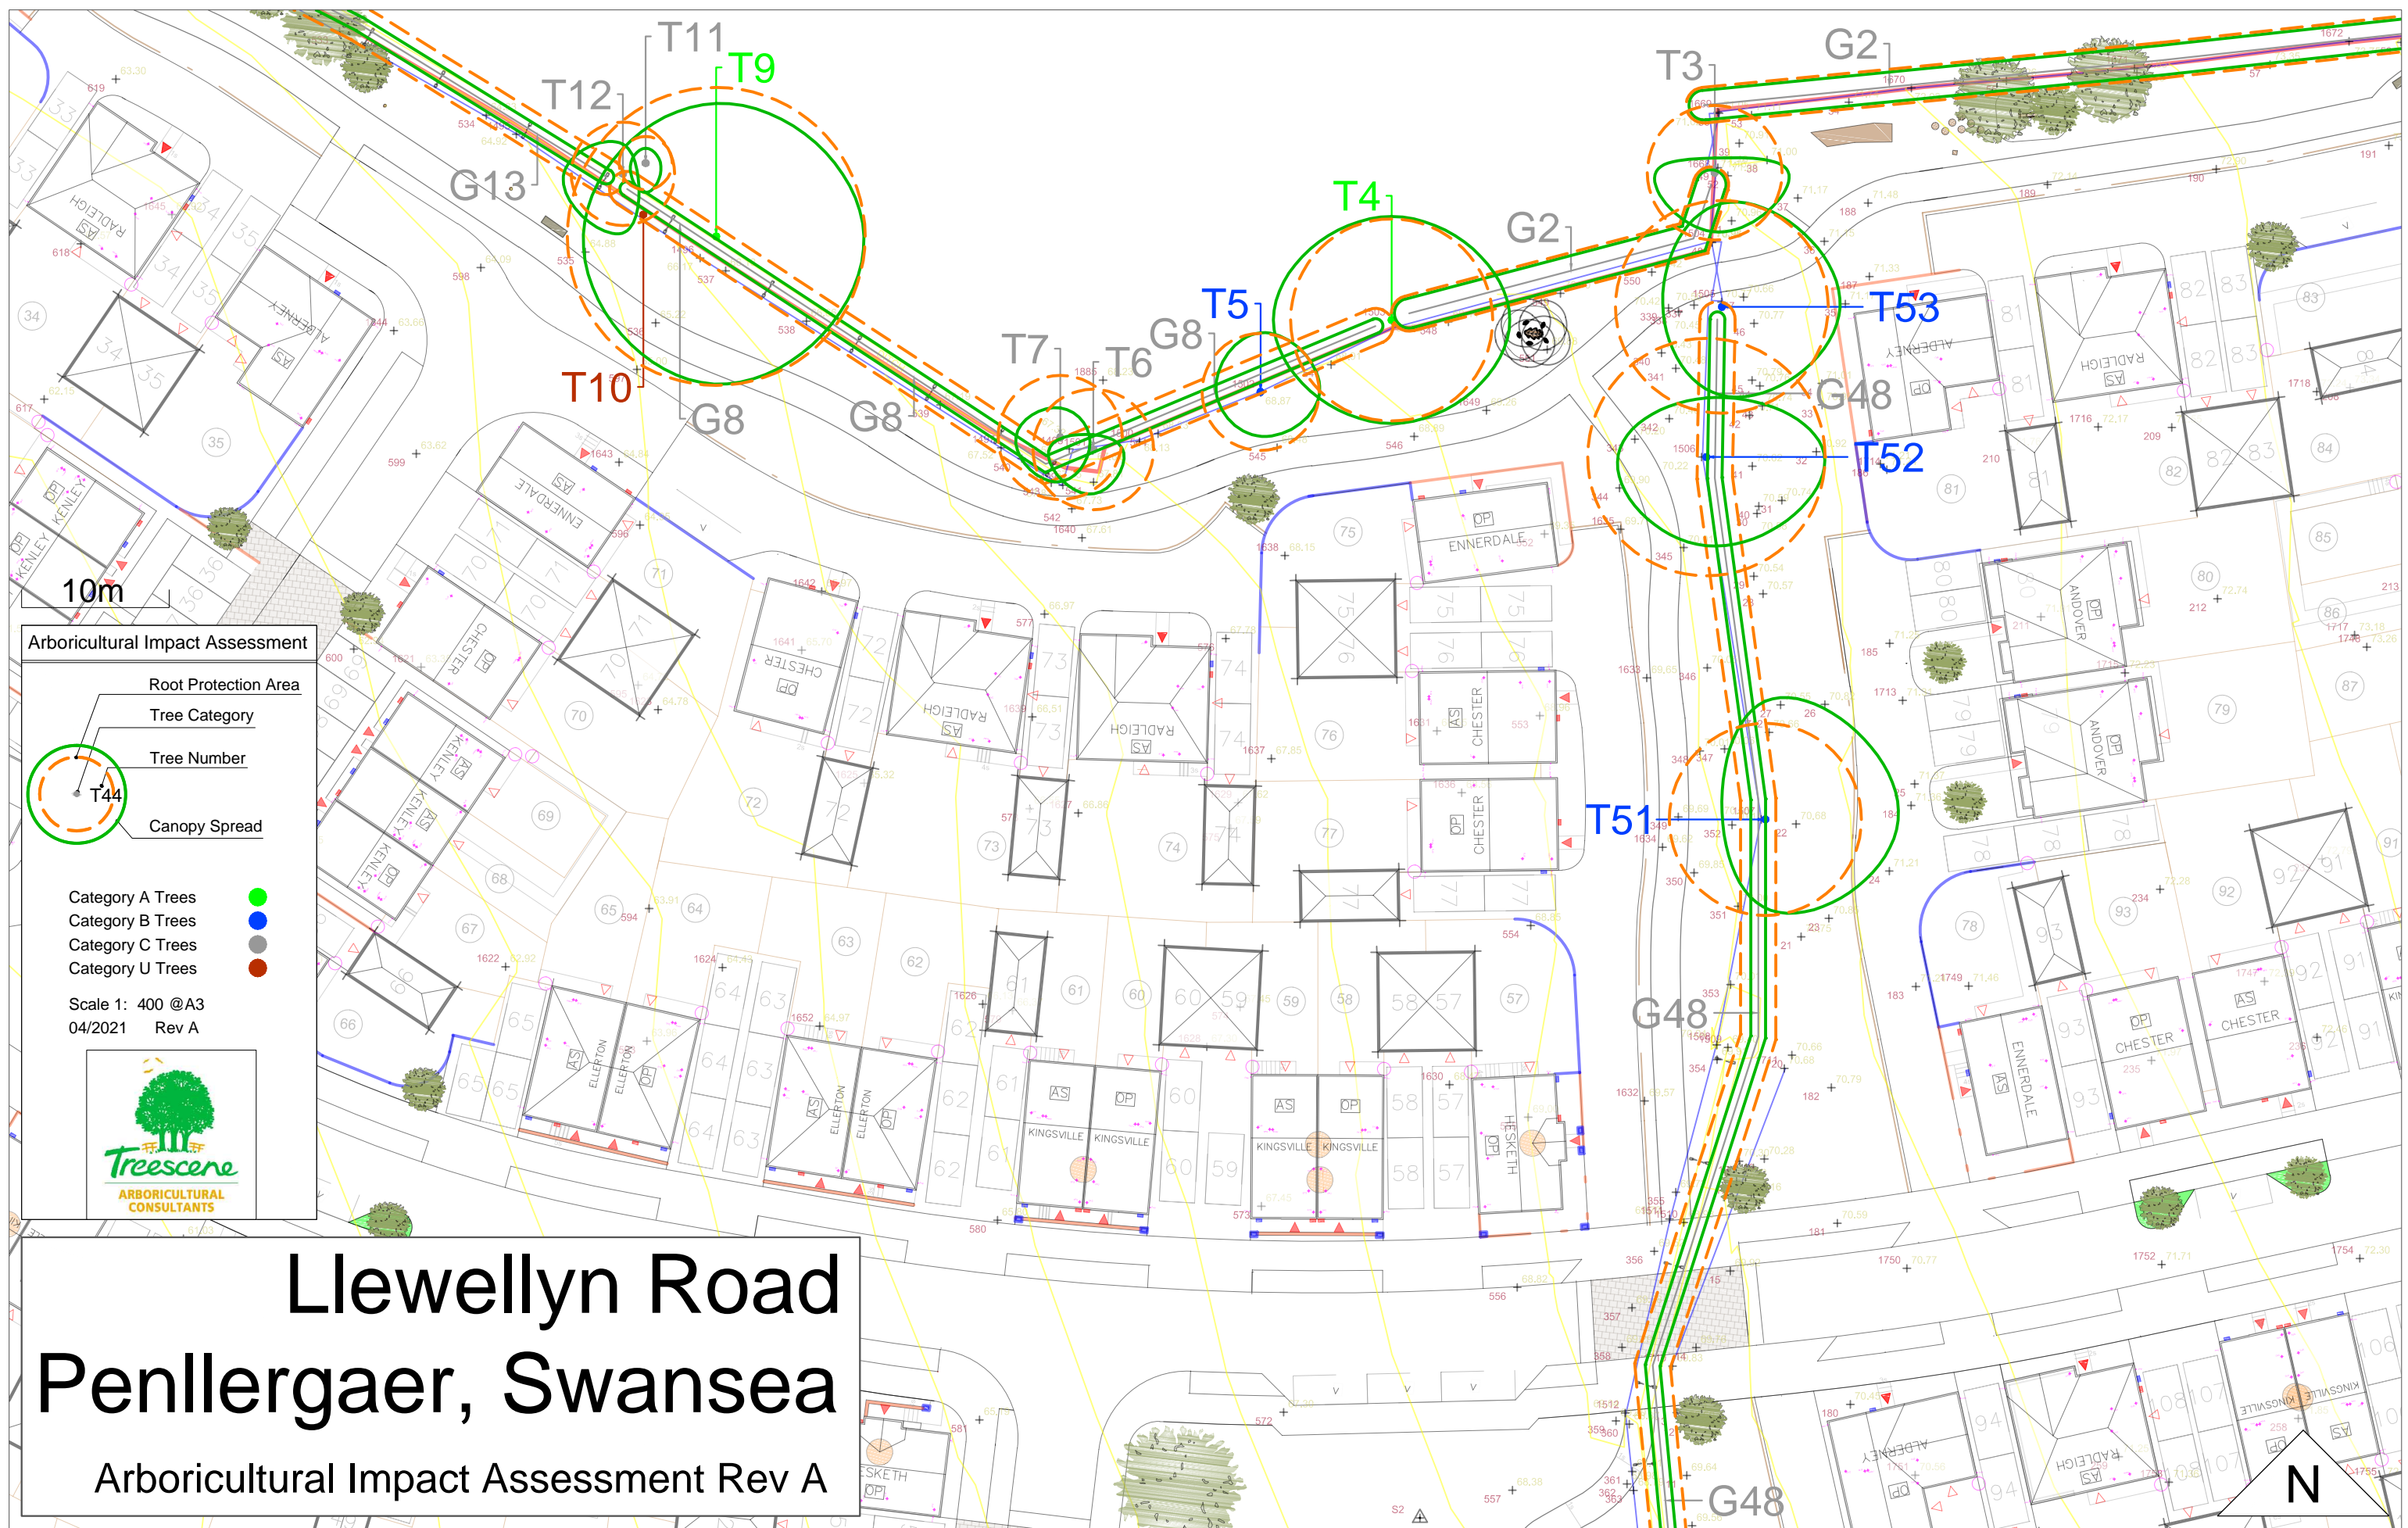

10m

Arboricultural Impact Assessment

- Root Protection Area
- Tree Category
- Tree Number
- Canopy Spread

- Category A Trees ●
- Category B Trees ●
- Category C Trees ●
- Category U Trees ●

Scale 1: 400 @A3
04/2021 Rev A




Llewellyn Road Penllergaer, Swansea

Arboricultural Impact Assessment Rev A



Llewellyn Road Penllergaer, Swansea

Arboricultural Impact Assessment Rev A

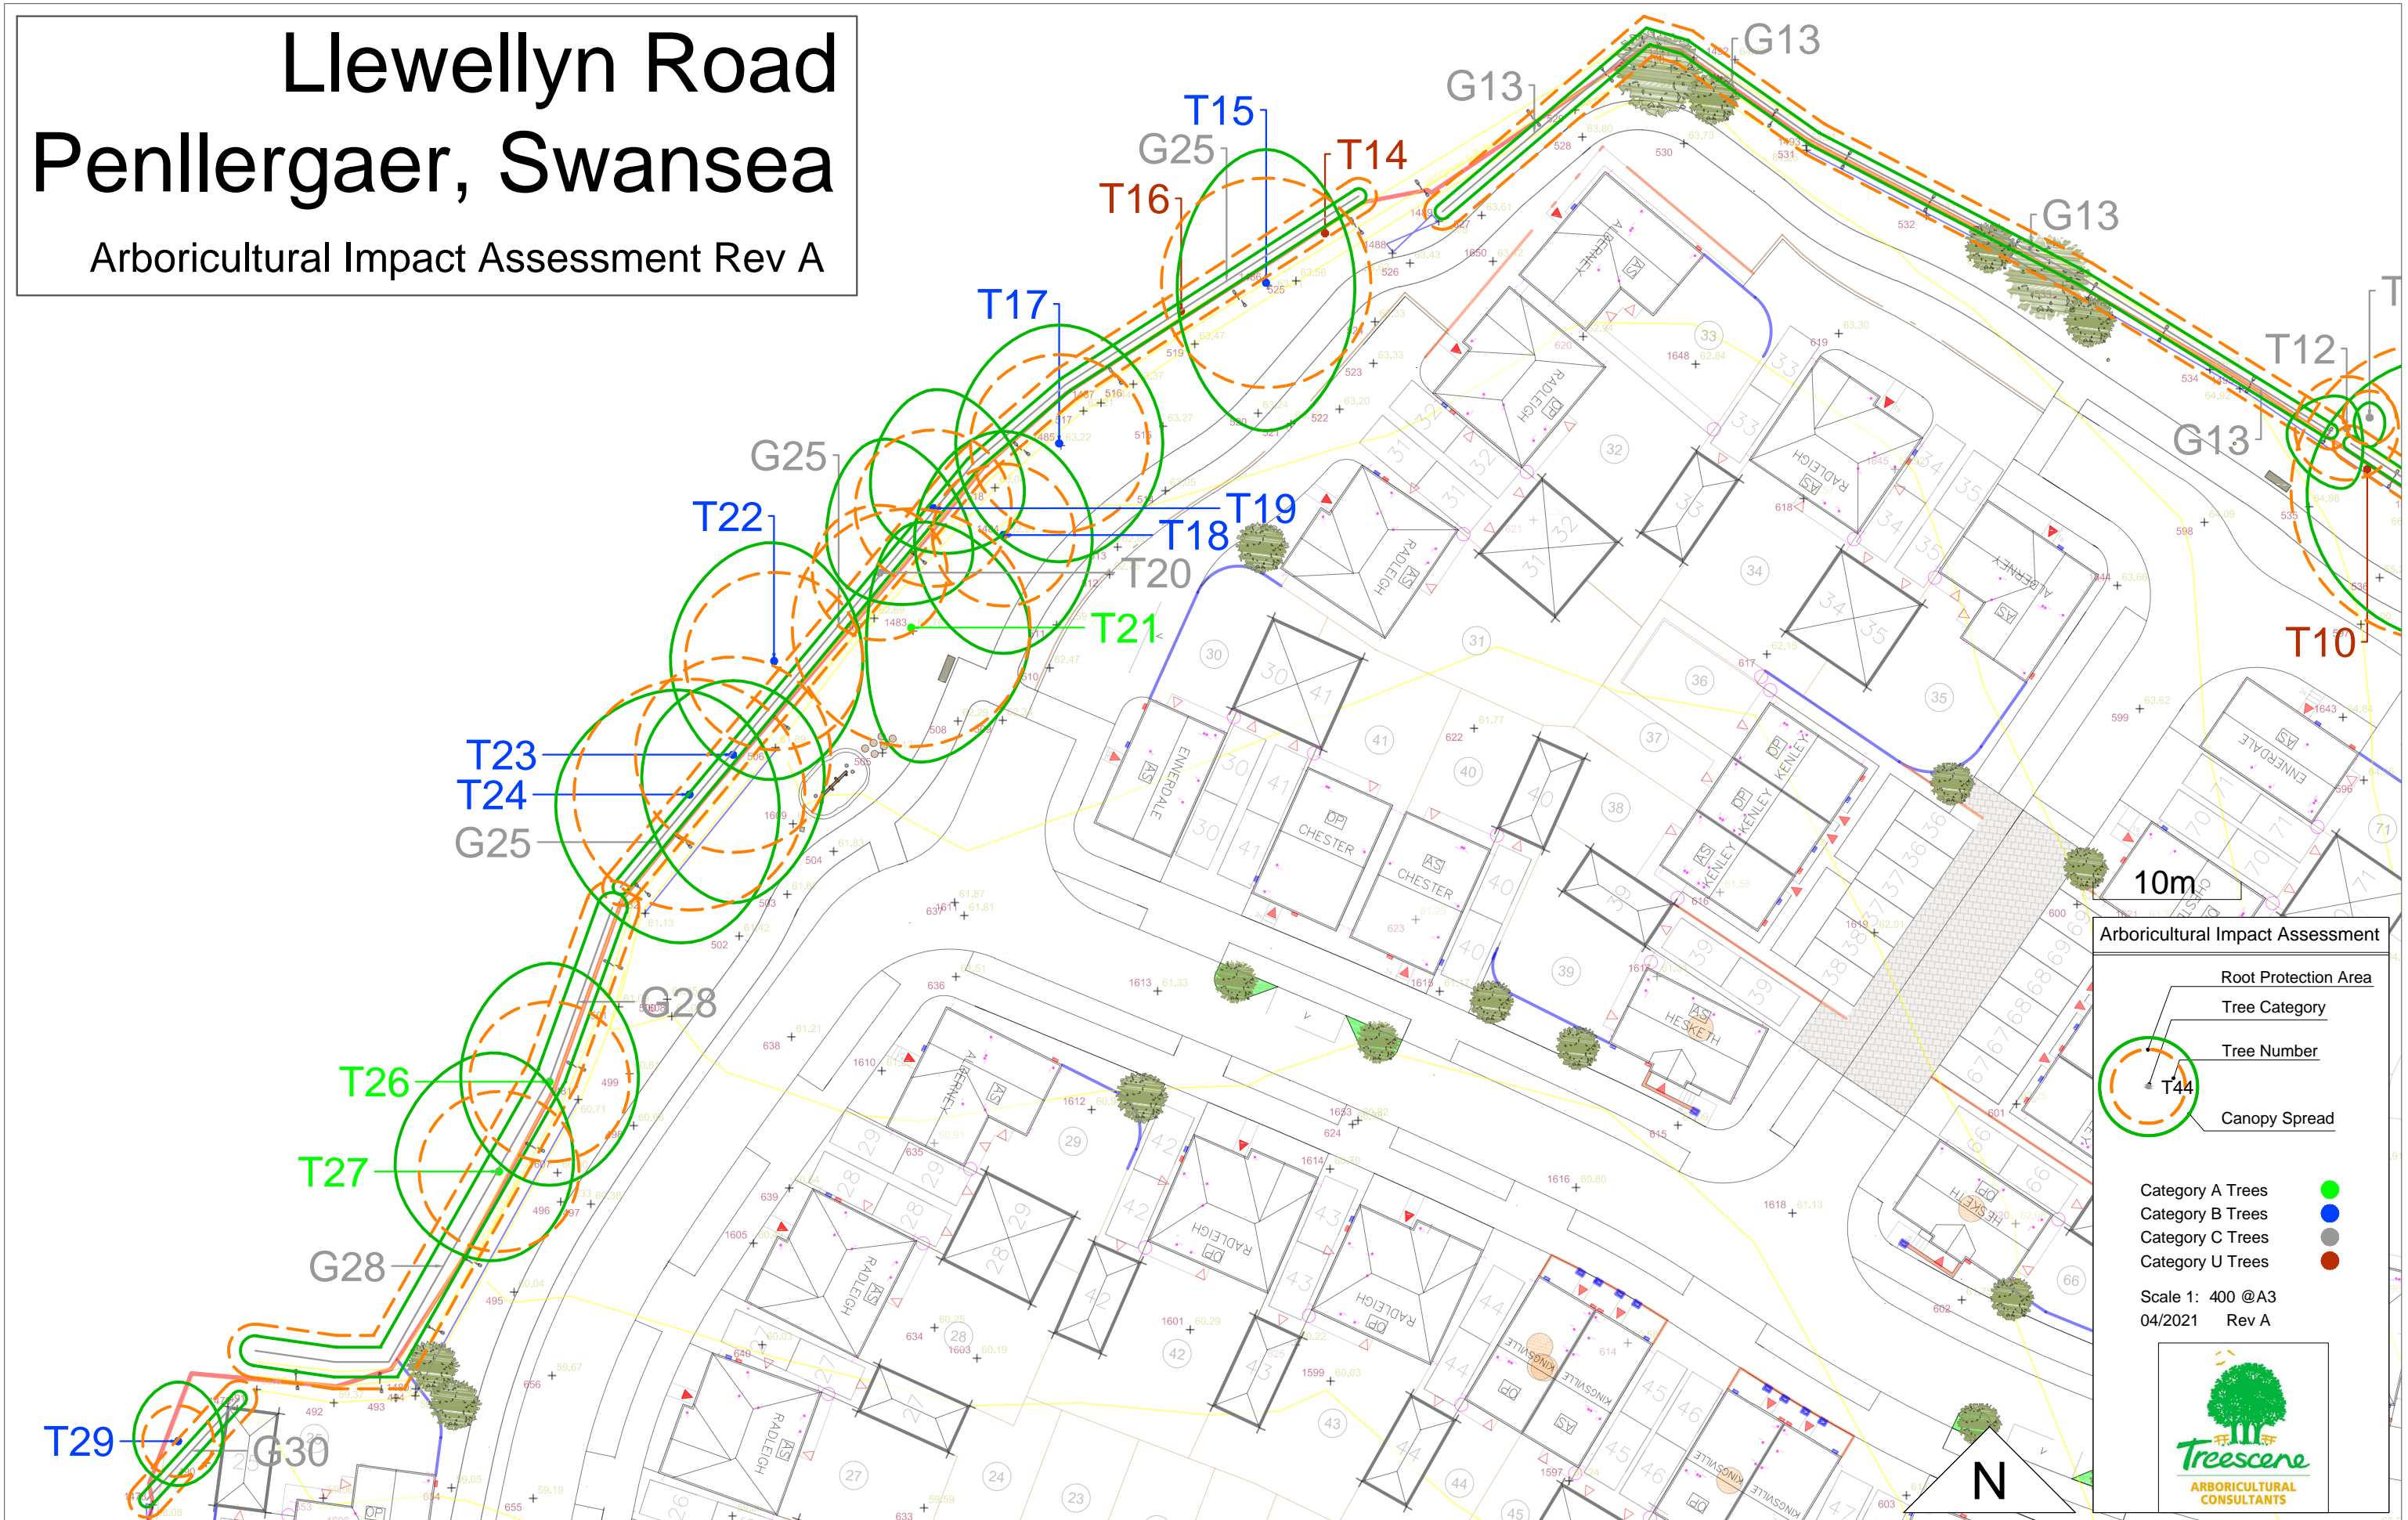


Arboricultural Impact Assessment

- Root Protection Area
- Tree Category
- Tree Number
- Canopy Spread

Category A Trees ●
 Category B Trees ●
 Category C Trees ●
 Category U Trees ●

Scale 1: 400 @A3
04/2021 Rev A





Llewellyn Road Penllergaer, Swansea


Arboricultural Impact Assessment Rev A

Arboricultural Impact Assessment

- Root Protection Area
- Tree Category
- Tree Number
- Canopy Spread

- Category A Trees ●
- Category B Trees ●
- Category C Trees ●
- Category U Trees ●

Scale 1: 400 @A3
04/2021 Rev A




Llewellyn Road Penltergaer, Swansea

Arboricultural Impact Assessment Rev A


10m

Arboricultural Impact Assessment

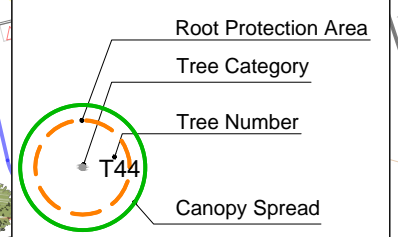

- Category A Trees
- Category B Trees
- Category C Trees
- Category U Trees

Scale 1: 400 @A3
04/2021 Rev A

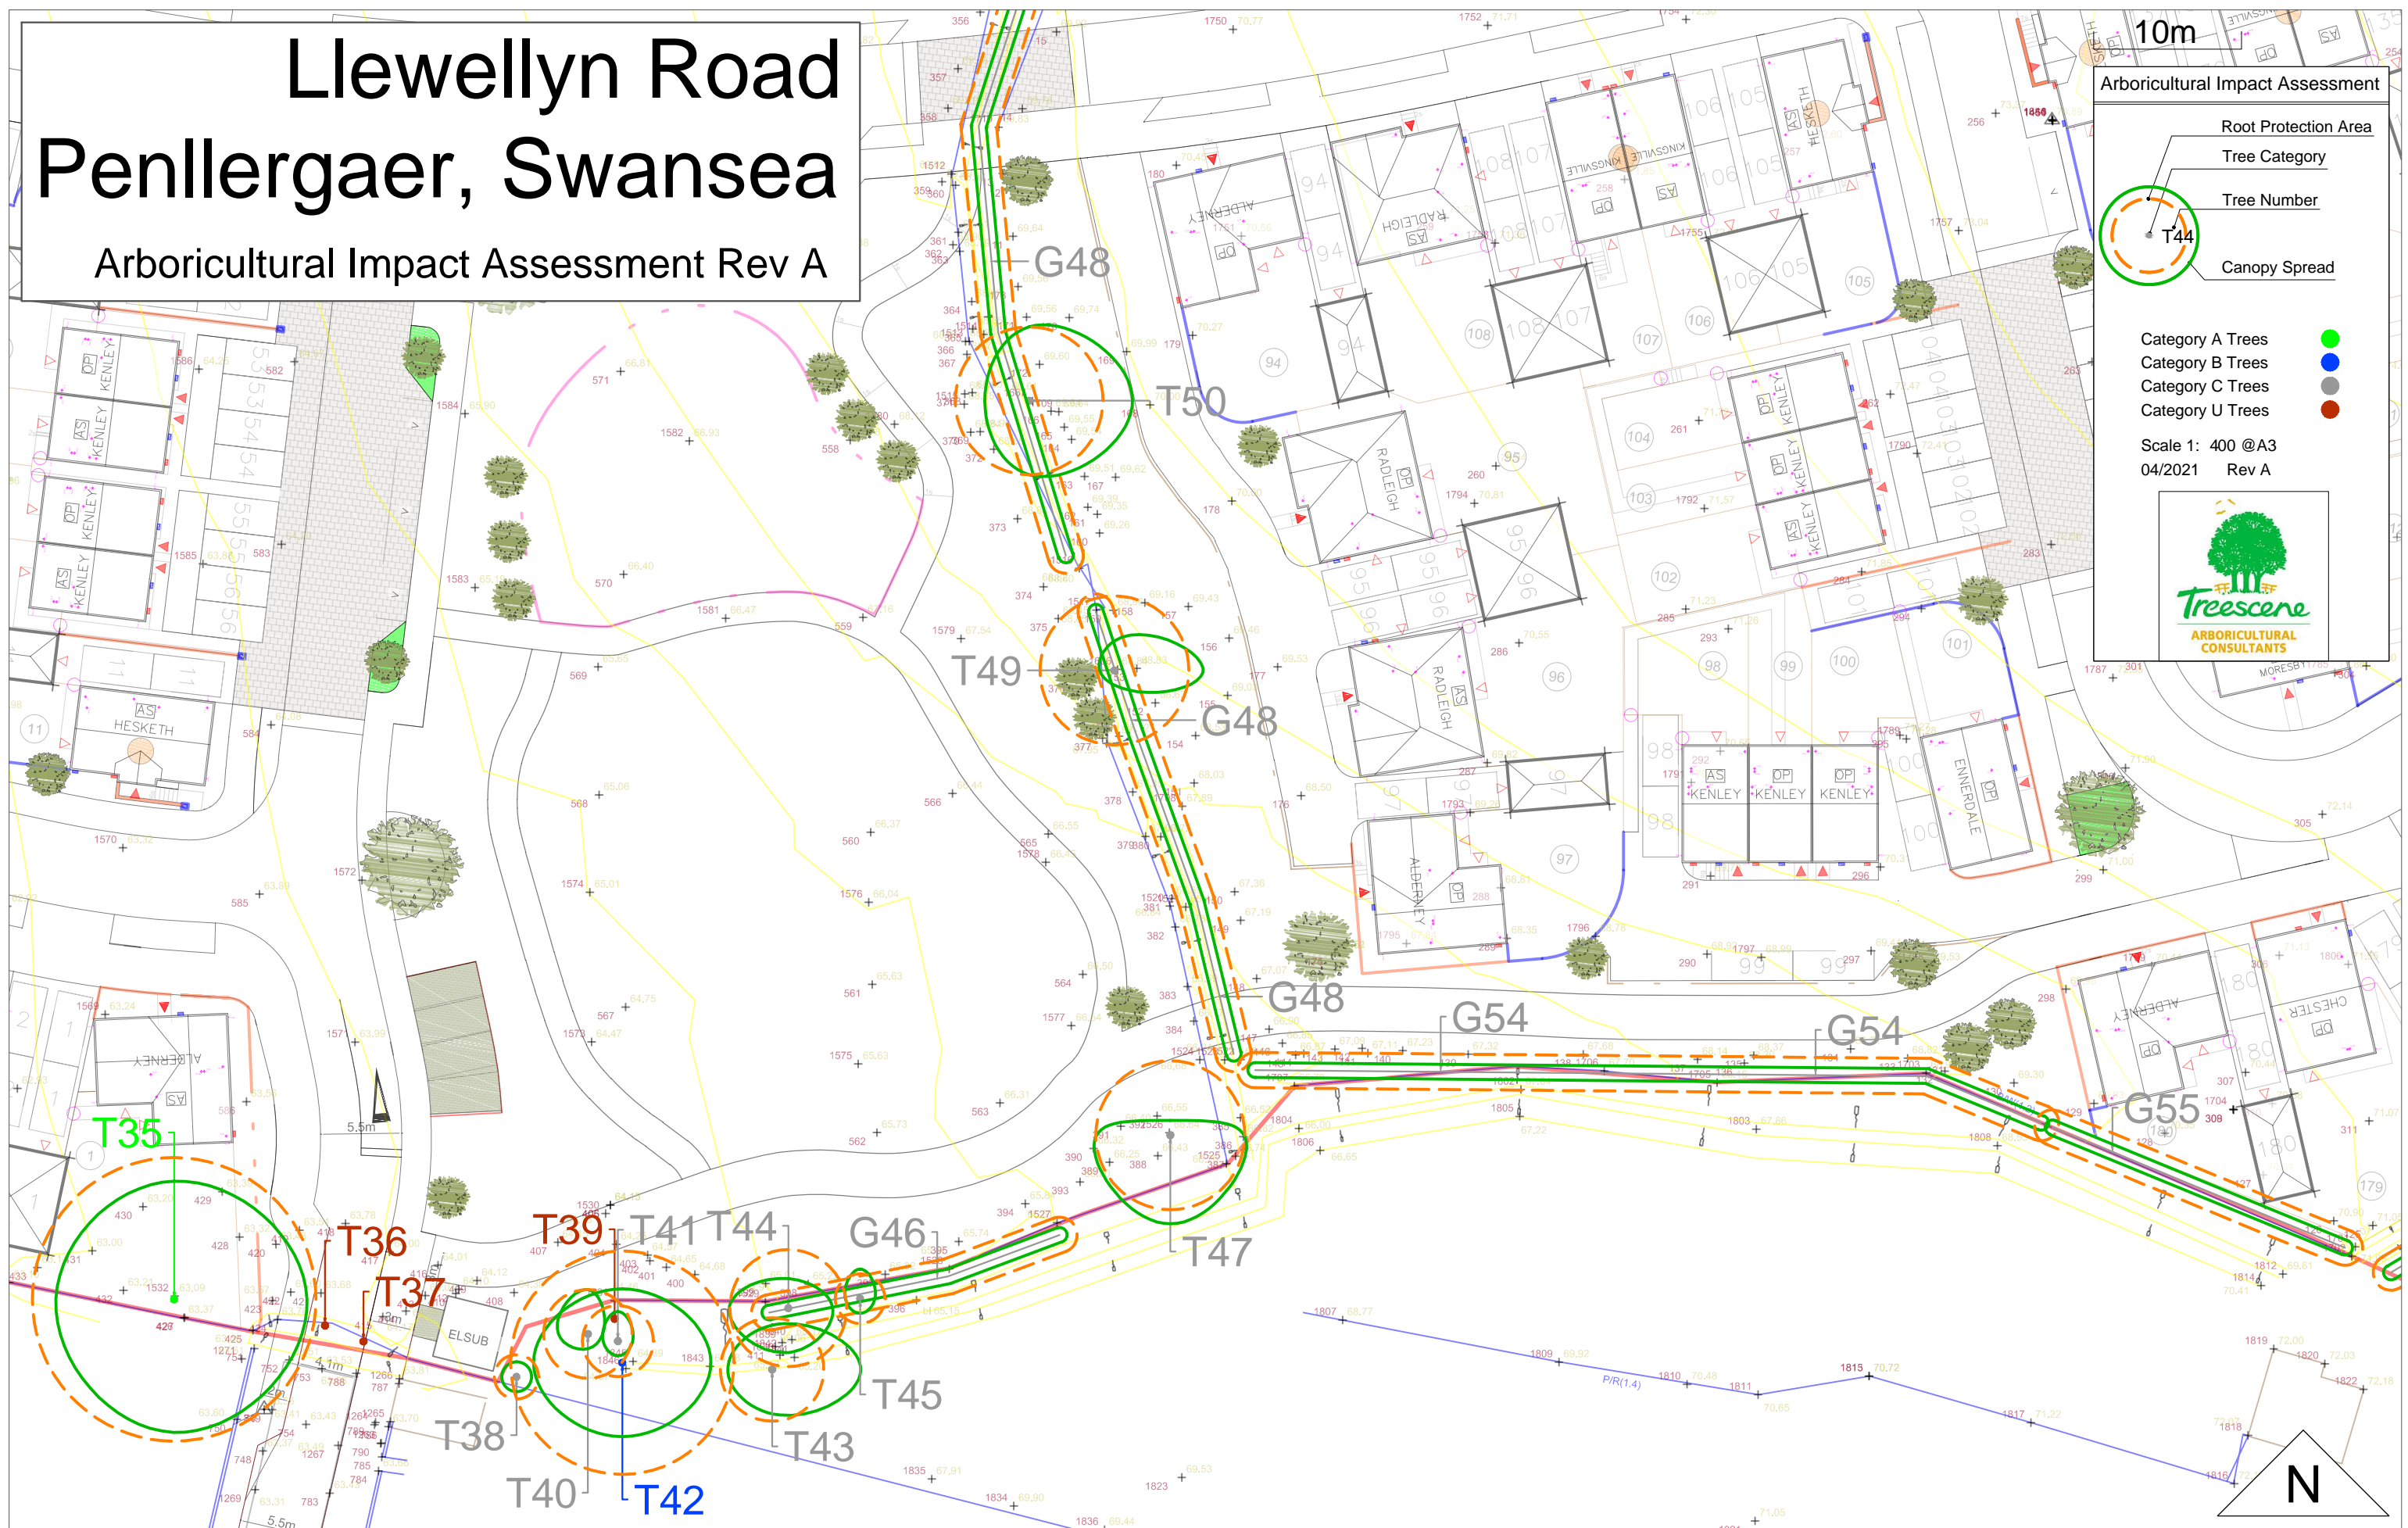

Llewellyn Road Penlergaer, Swansea

Arboricultural Impact Assessment Rev A



10m

Arboricultural Impact Assessment

- Root Protection Area
- Tree Category
- Tree Number
- Canopy Spread

Category A Trees ●
 Category B Trees ●
 Category C Trees ●
 Category U Trees ●

Scale 1: 400 @A3
 04/2021 Rev A