


# Llewellyn Road Penllergaer, Swansea


Draft Tree Protection Plan Rev A

## Draft Tree Protection Plan

- Root Protection Area
- Tree Category
- Tree Number
- Canopy Spread
- Protective Fencing
- Category A Trees
- Category B Trees
- Category C Trees

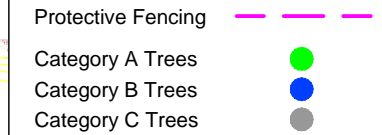

Scale 1:1200 @ A3  
04/2021 Rev A

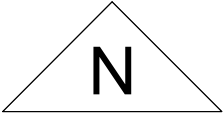



# Llewellyn Road Penlergaer, Swansea

Draft Tree Protection Plan Rev A



10m

### Draft Tree Protection Plan

- Root Protection Area
- Tree Category
- Tree Number
- Canopy Spread

Protective Fencing


- Category A Trees
- Category B Trees
- Category C Trees

Scale 1: 400 @ A3  
04/2021 Rev A







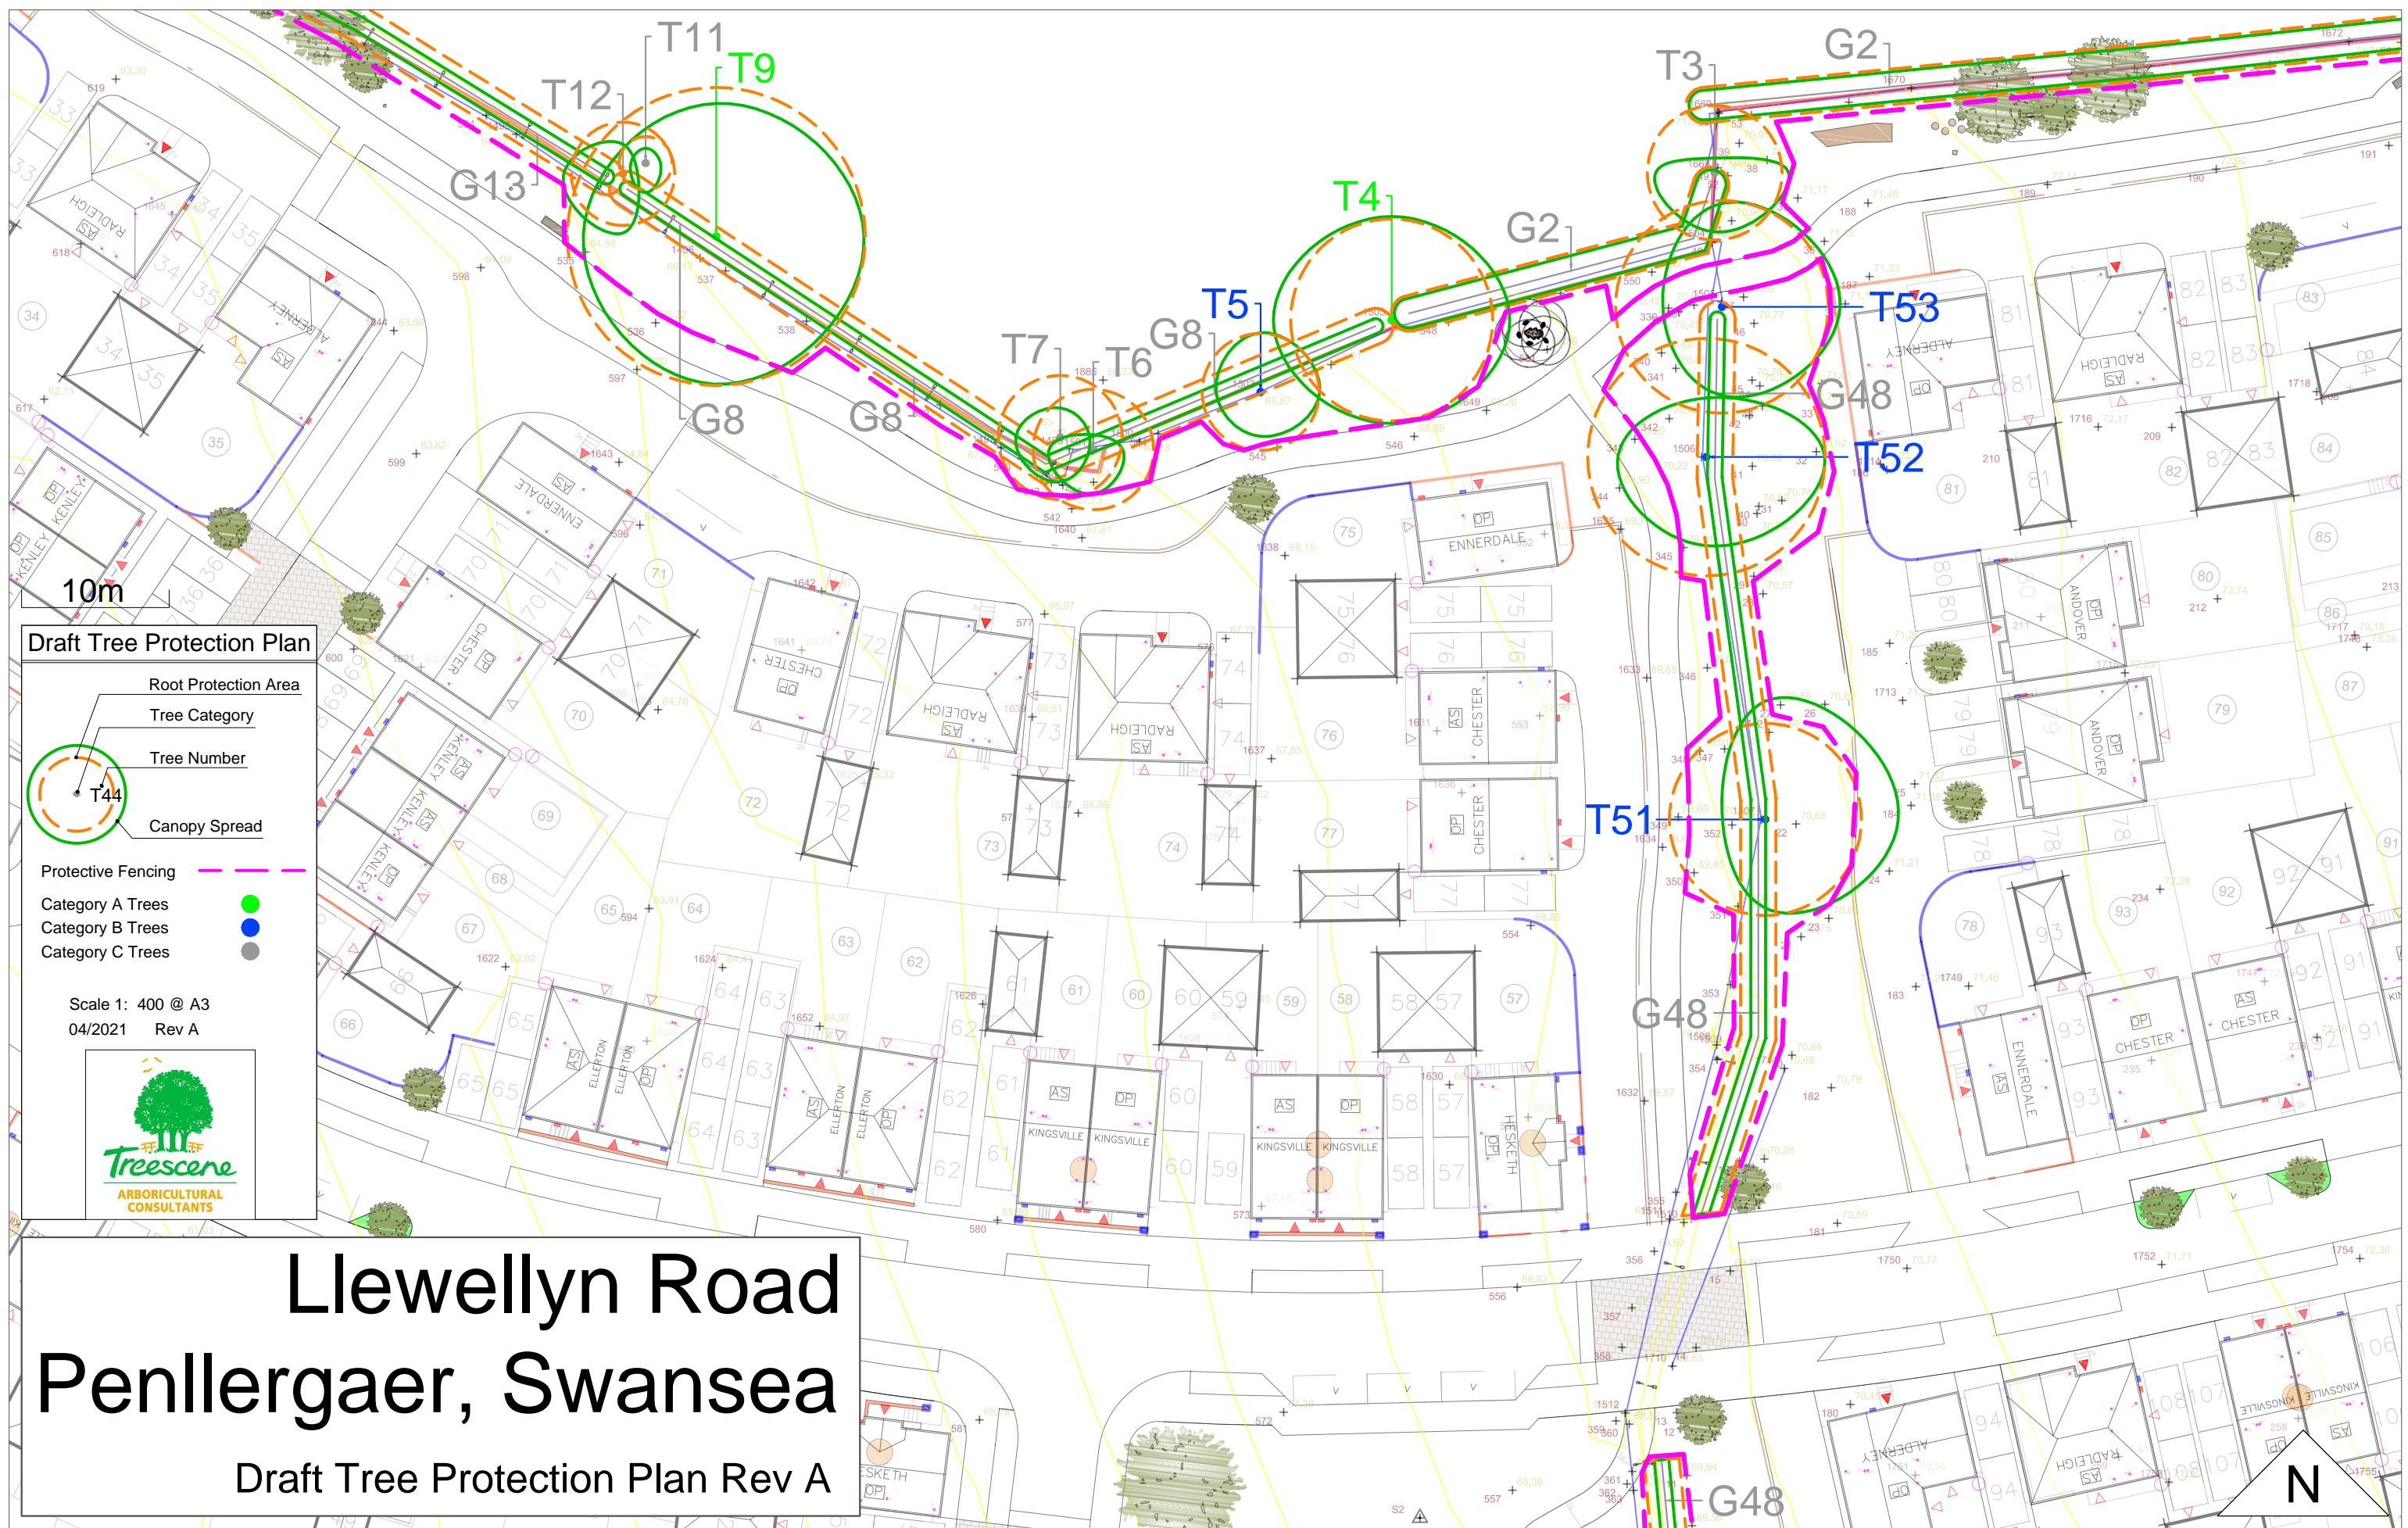

**Draft Tree Protection Plan**

- Root Protection Area
- Tree Category
- Tree Number
- Canopy Spread
- Protective Fencing
- Category A Trees
- Category B Trees
- Category C Trees

Scale 1: 400 @ A3  
04/2021 Rev A



# Llewellyn Road Penllergaer, Swansea


Draft Tree Protection Plan Rev A





# Llewellyn Road Penllergaer, Swansea

Draft Tree Protection Plan Rev A

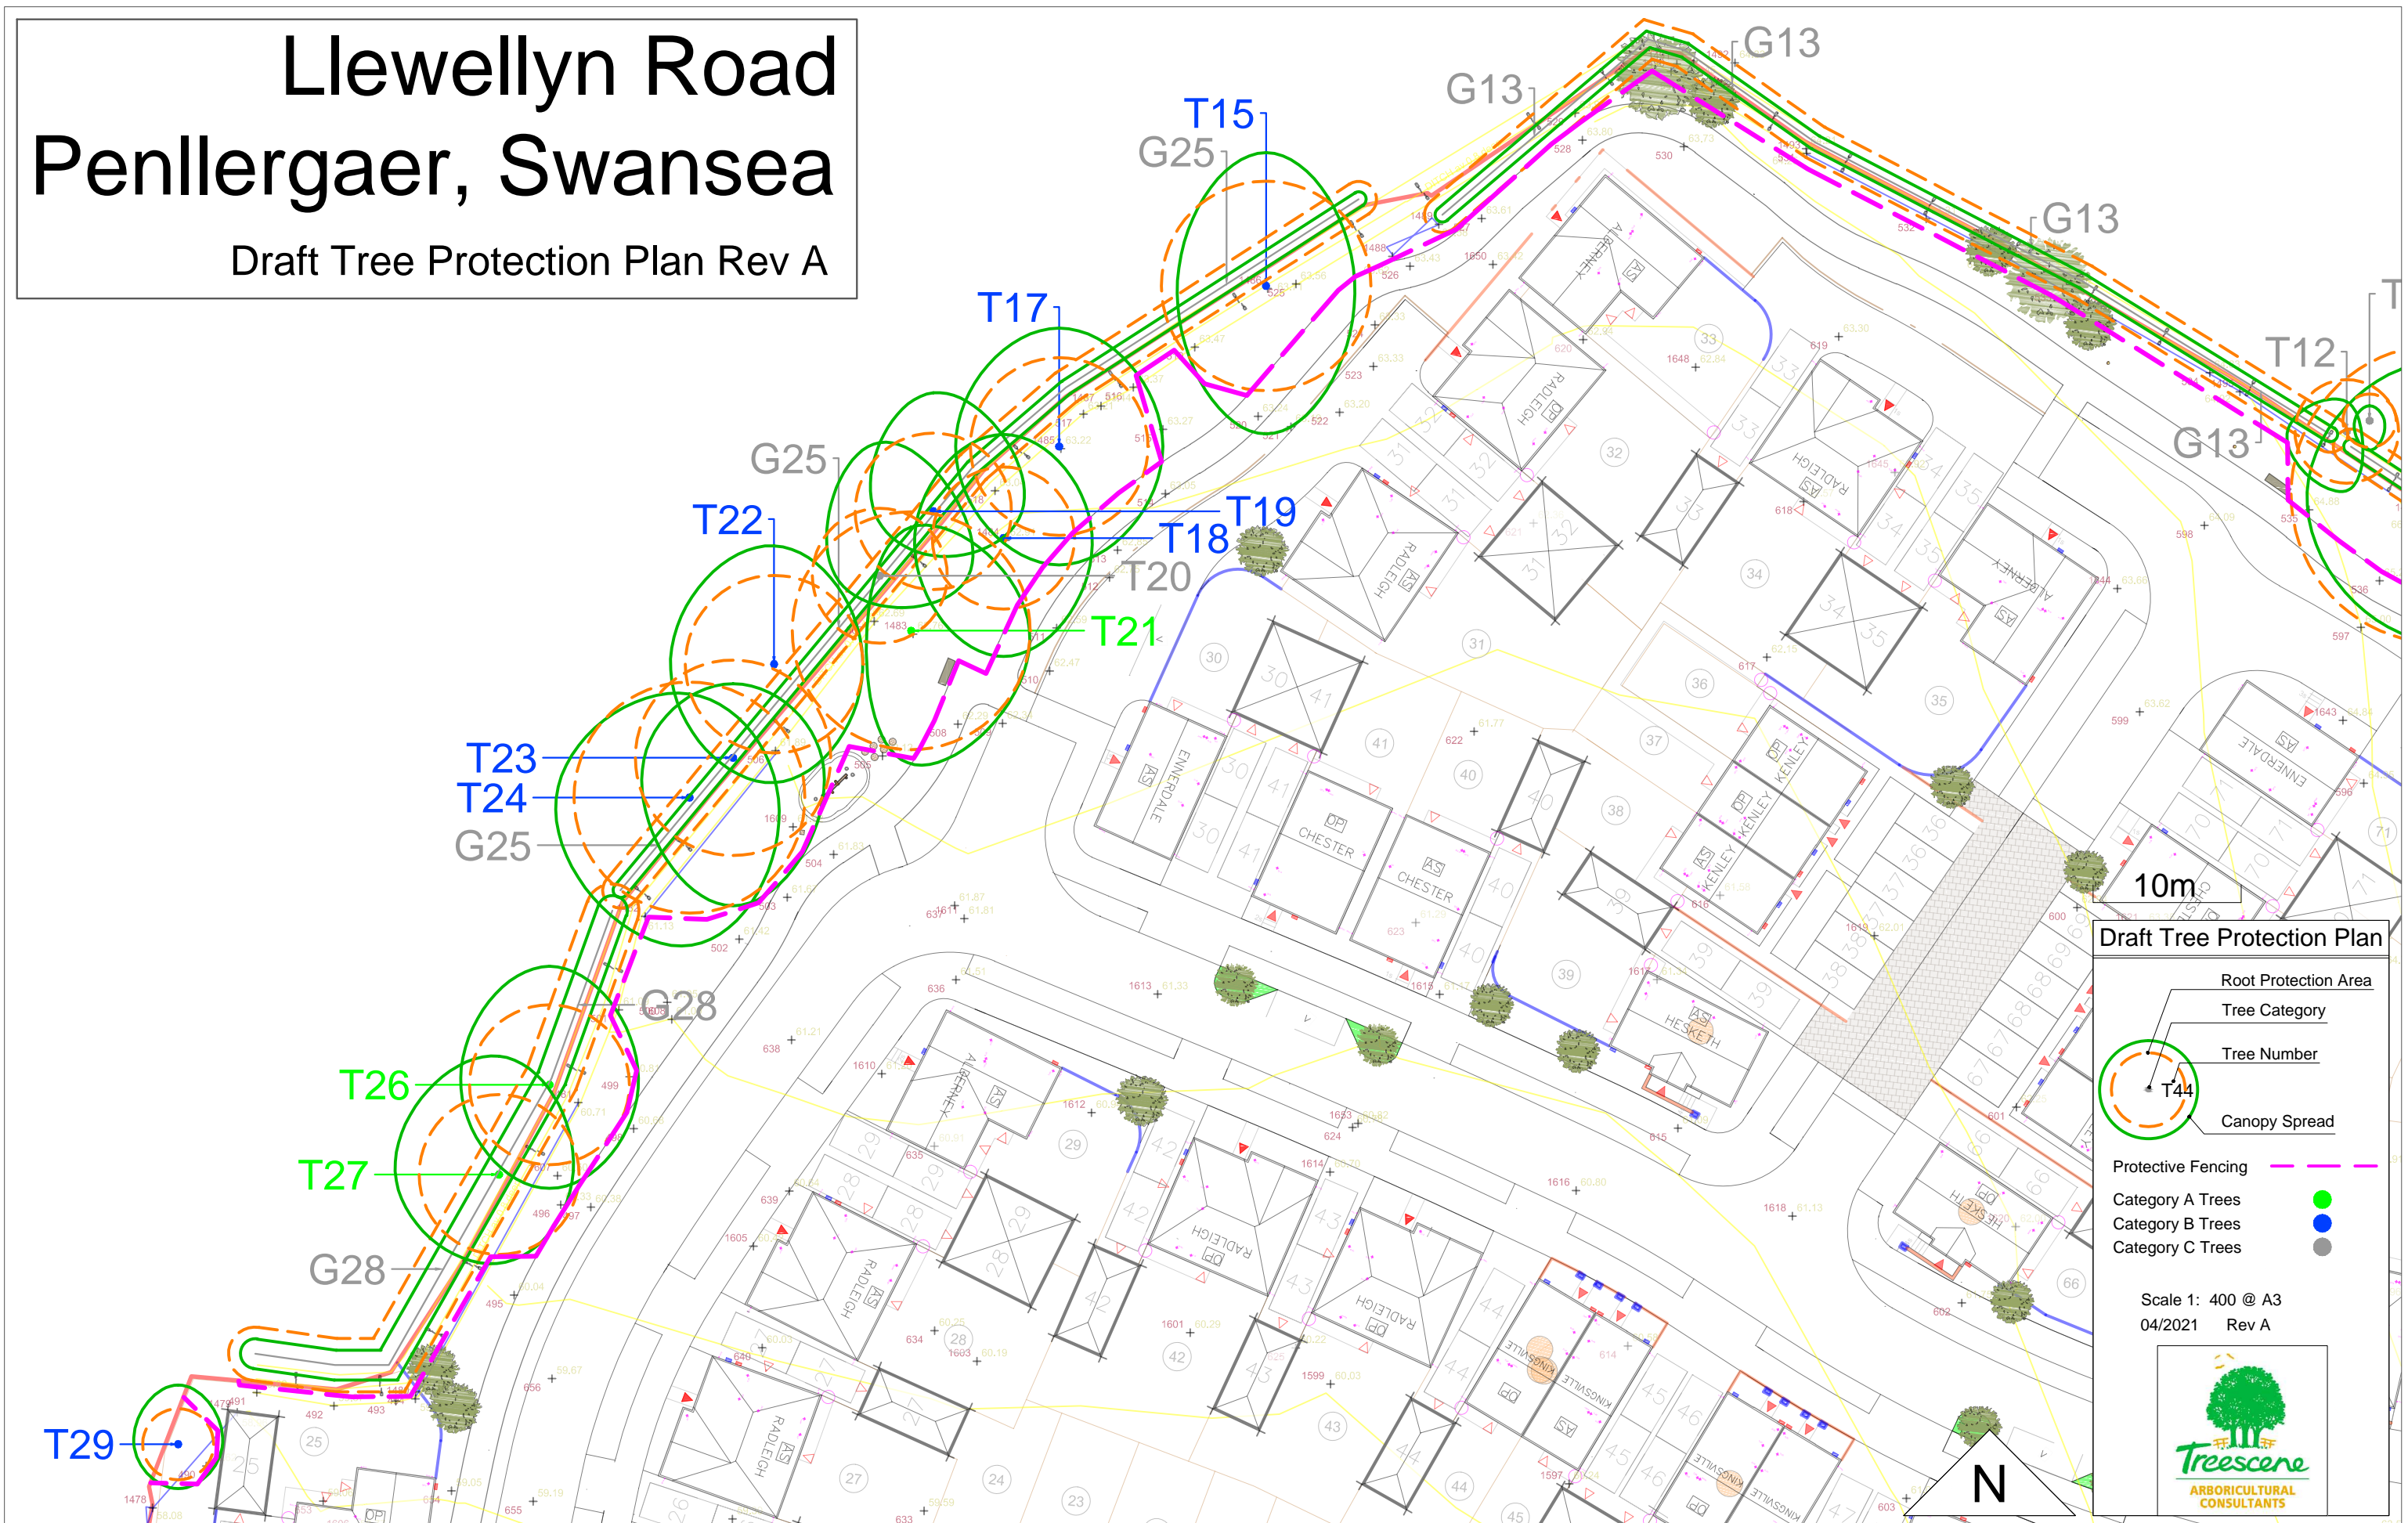

**Draft Tree Protection Plan**


- Root Protection Area
- Tree Category
- Tree Number
- Canopy Spread

Protective Fencing

- Category A Trees
- Category B Trees
- Category C Trees

Scale 1: 400 @ A3  
04/2021 Rev A




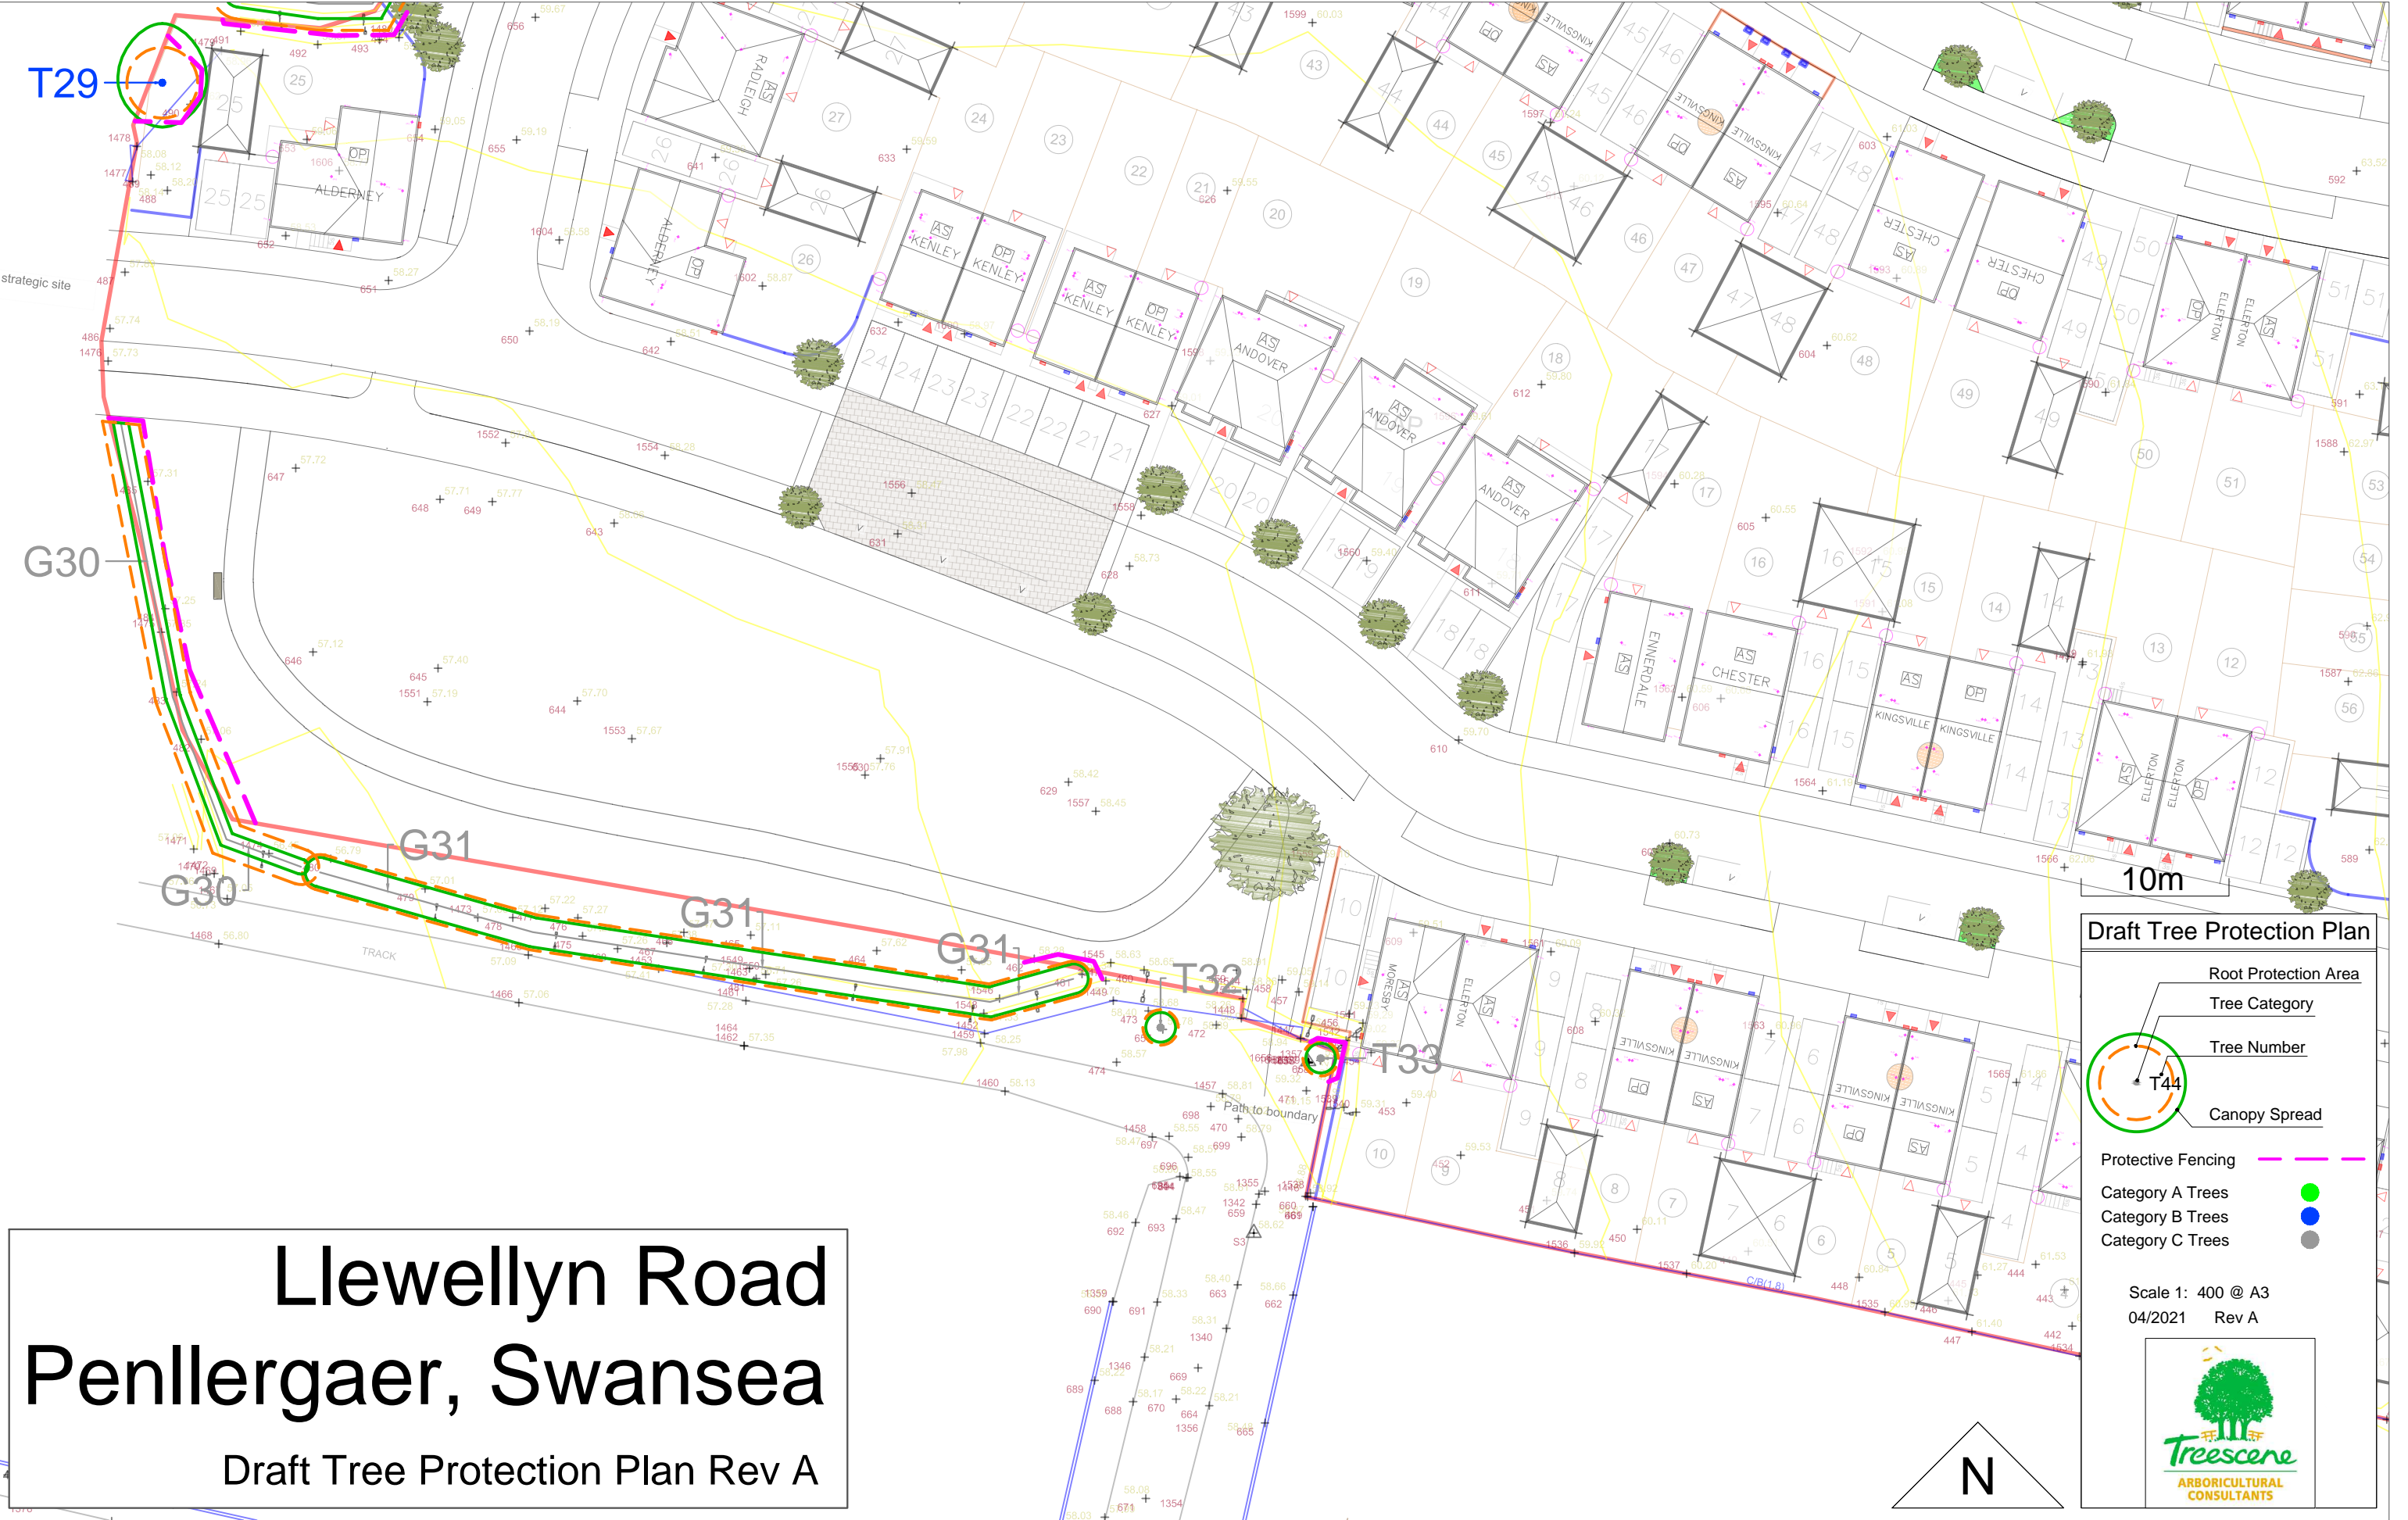

# Llewellyn Road Penllergaer, Swansea

Draft Tree Protection Plan Rev A

## Draft Tree Protection Plan

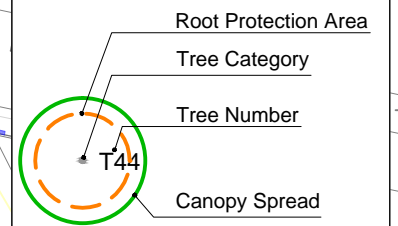

- Protective Fencing
- Category A Trees
- Category B Trees
- Category C Trees

Scale 1: 400 @ A3  
04/2021 Rev A





# Llewellyn Road Penltergaer, Swansea


Draft Tree Protection Plan Rev A

10m

## Draft Tree Protection Plan

- Root Protection Area
- Tree Category
- Tree Number
- Canopy Spread
- Protective Fencing
- Category A Trees
- Category B Trees
- Category C Trees


Scale 1: 400 @ A3  
04/2021 Rev A

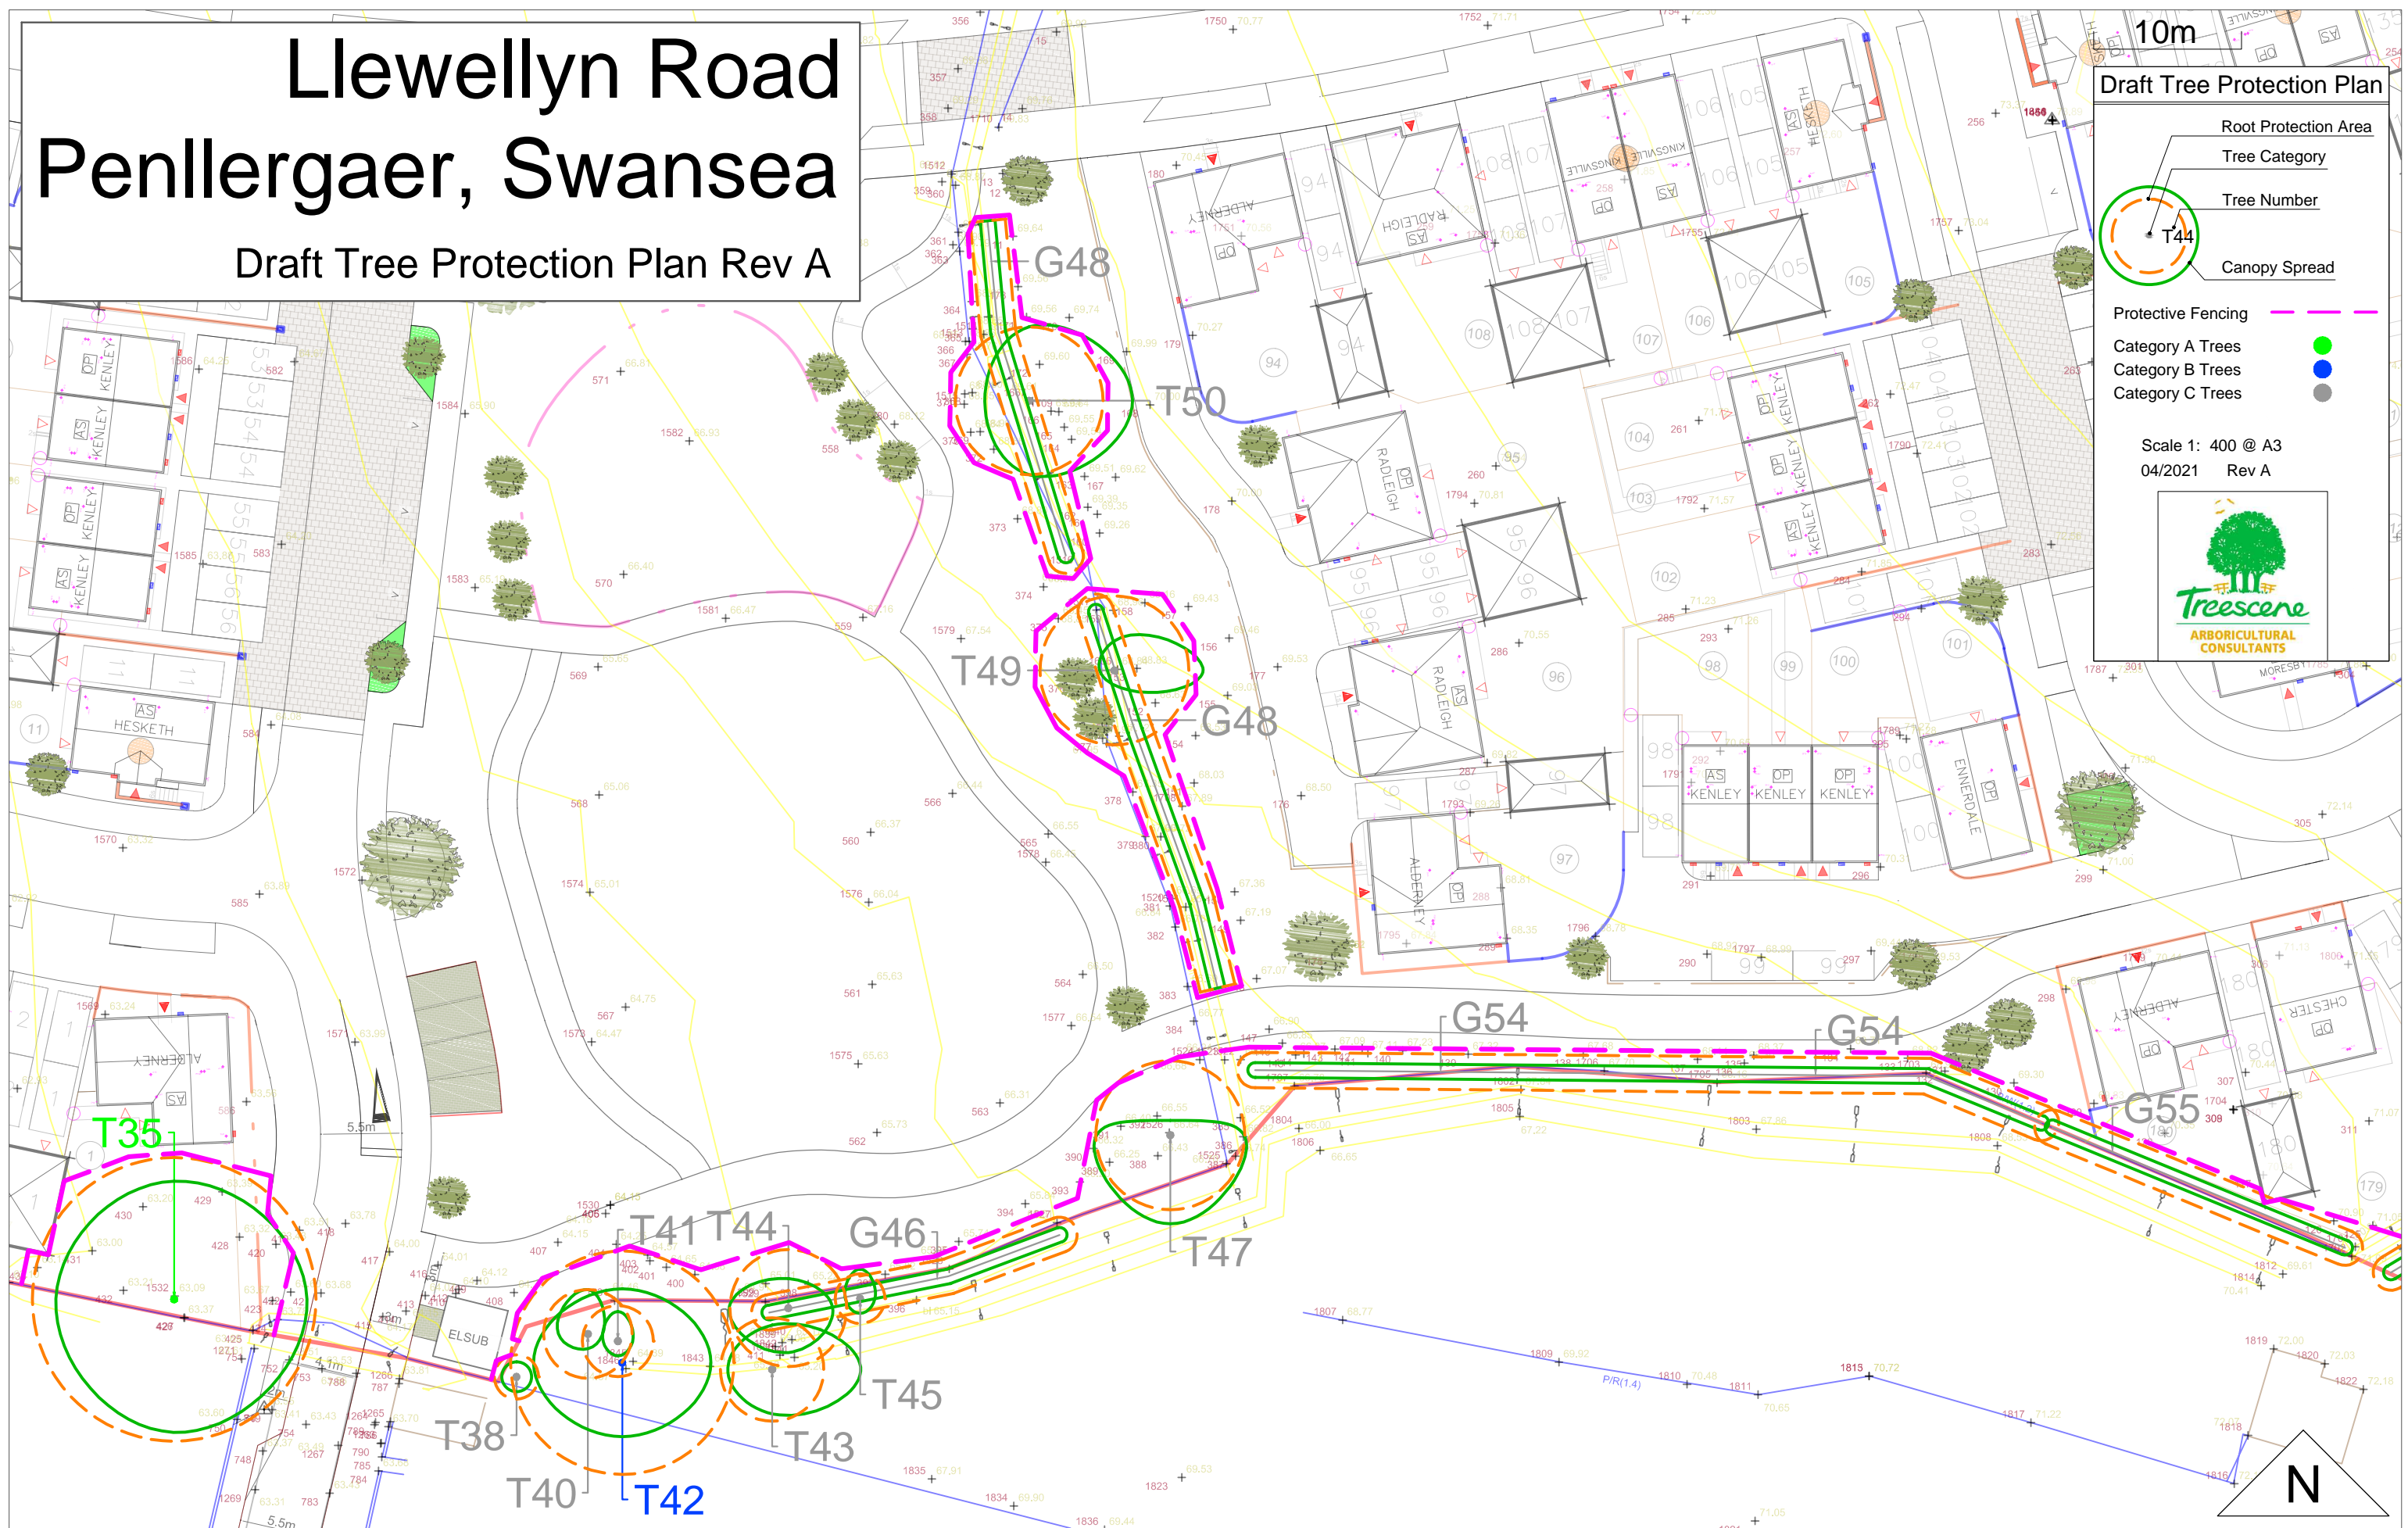



# Llewellyn Road Penlergaer, Swansea

Draft Tree Protection Plan Rev A

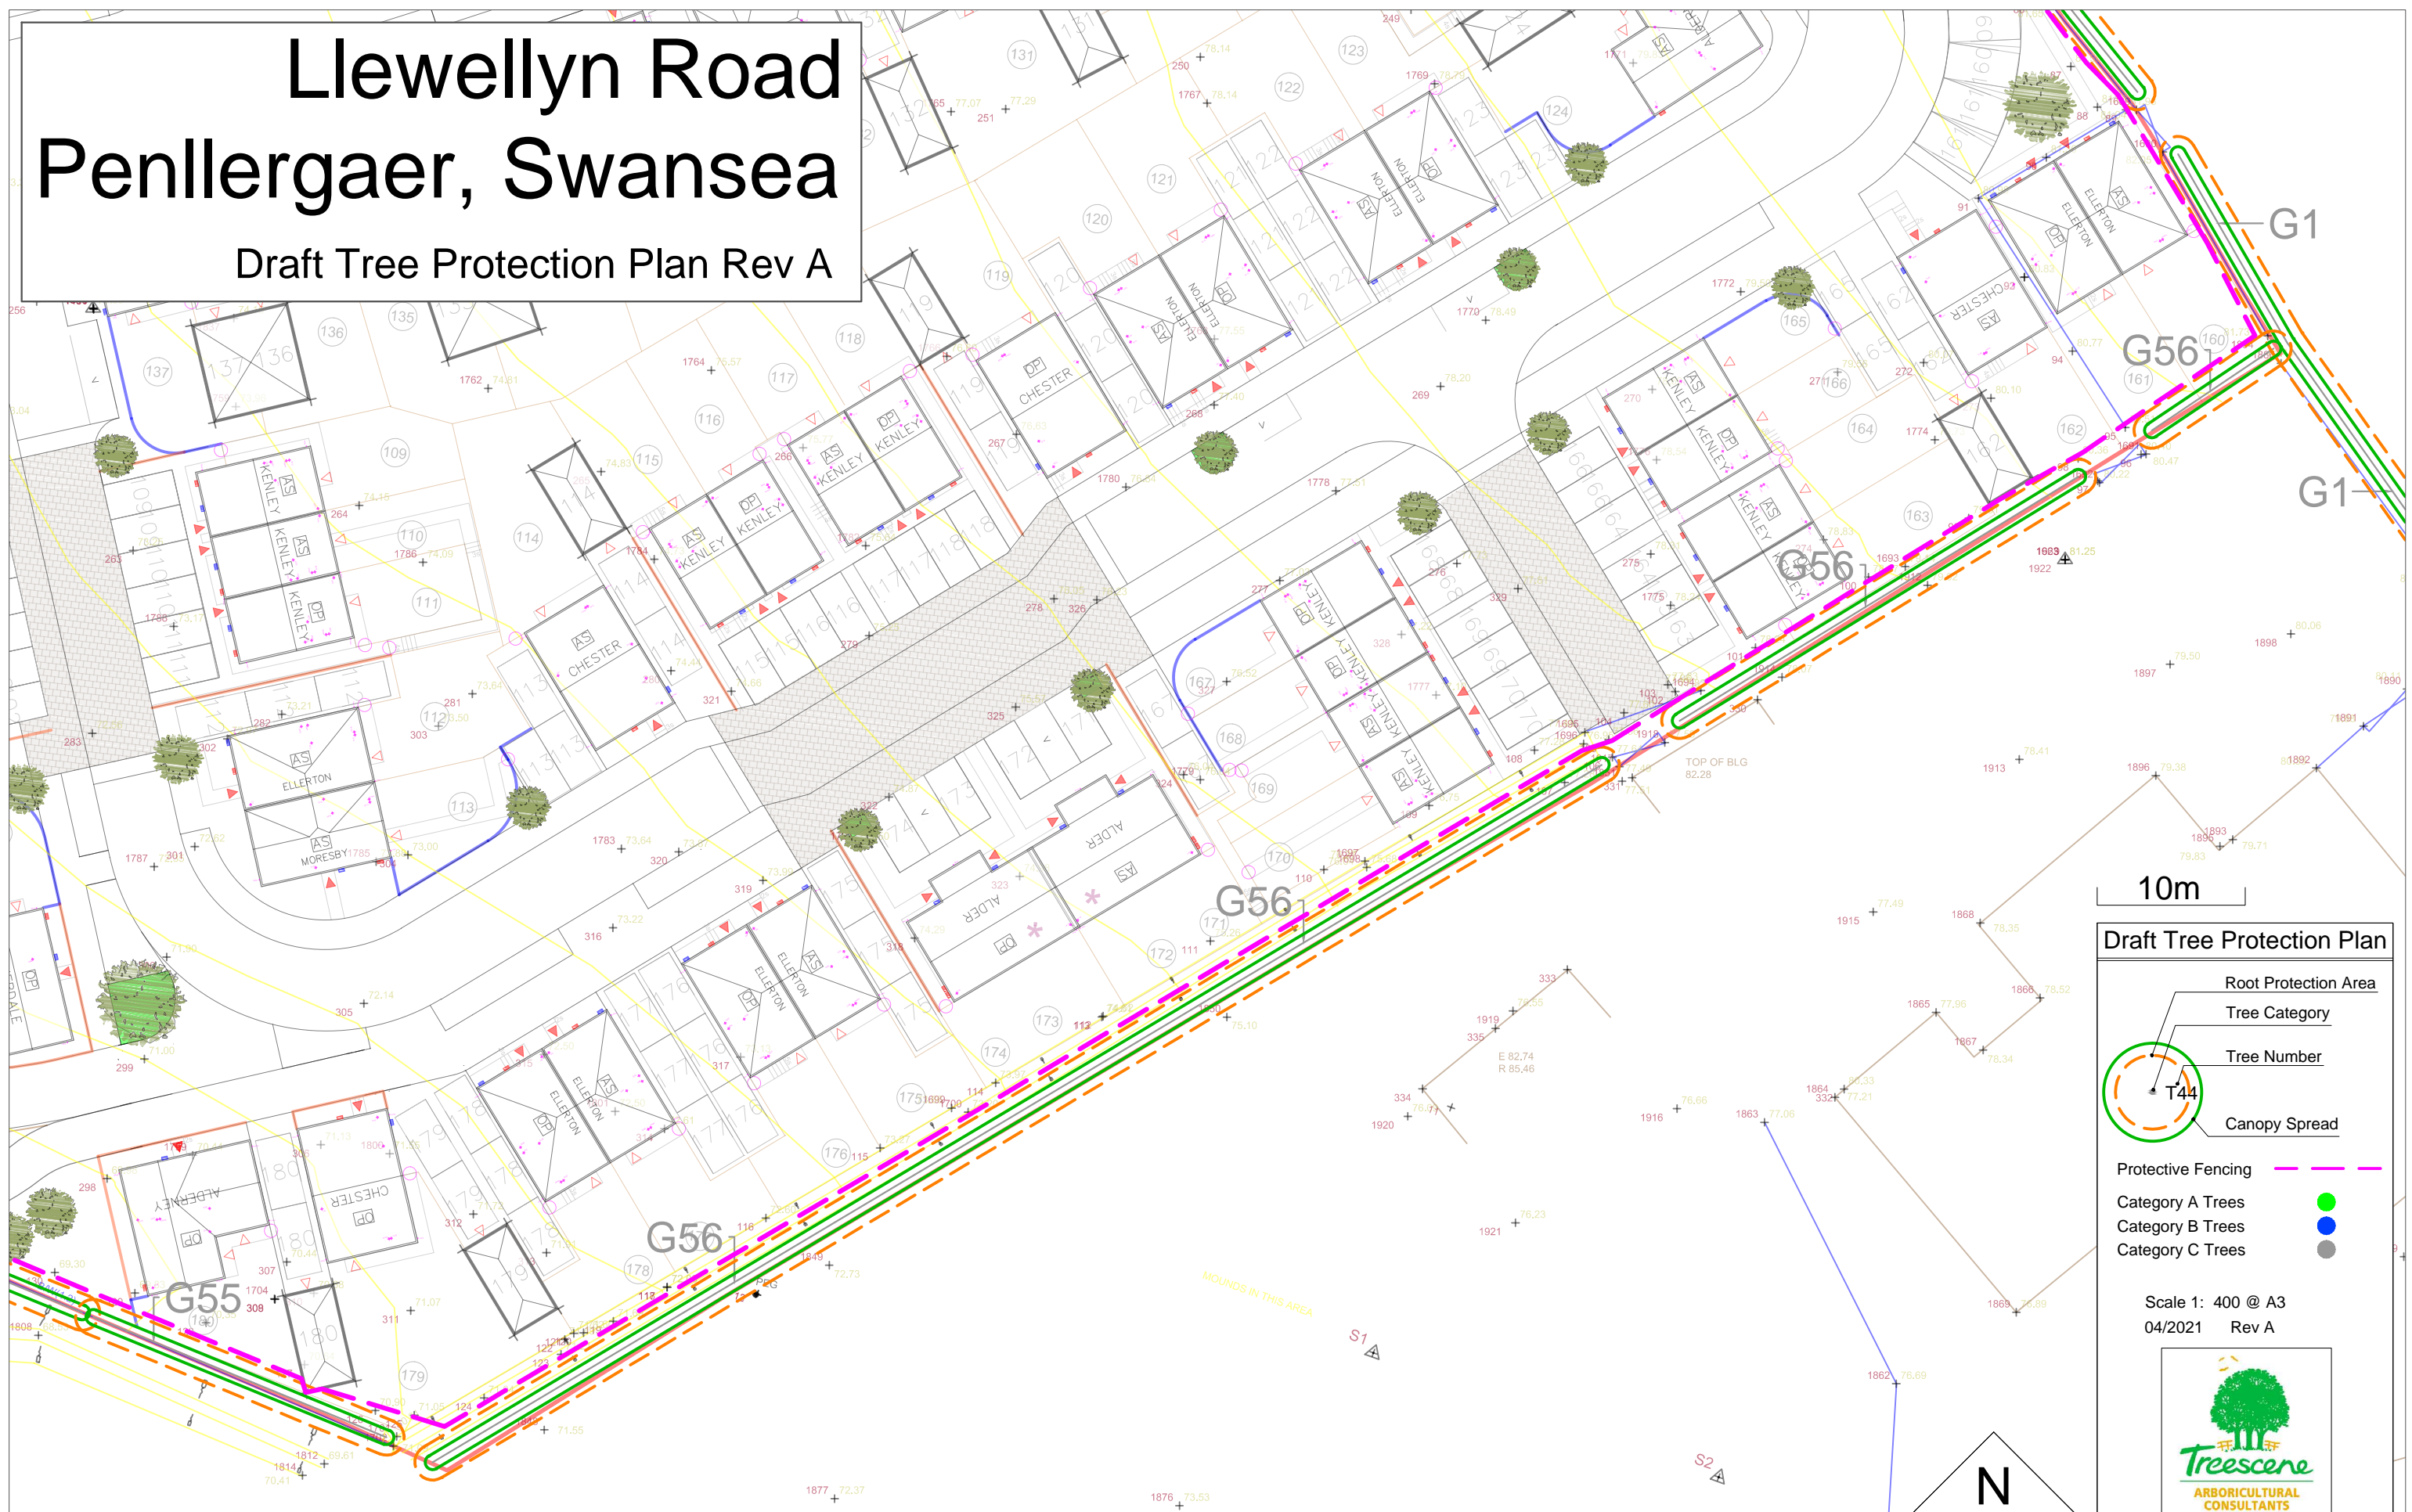

10m

**Draft Tree Protection Plan**

- Root Protection Area
- Tree Category
- Tree Number
- Canopy Spread

Protective Fencing

- Category A Trees
- Category B Trees
- Category C Trees

Scale 1: 400 @ A3  
04/2021 Rev A