

© This drawing and the building work depicted on the copyright of Mike Pringle Development
 shall remain the property of Mike Pringle Development and shall not be used for any other purpose, no liability will
 be accepted for any loss or damage caused by any person using the drawing, printed or otherwise.
 This Contractor is to check and verify all building and site dimensions, levels and sewer levels
 and is to ensure that all work is done in accordance with the drawing and specification.

KEY.

- B Board
- BR Brick
- BRF Brick Facing
- BS Brick Slab
- BSB Brick Slab on Beam
- CB Channel Block
- CT Cable TV
- EP Electric Pole
- EPF Electric Pole Footpath
- FS Footpath
- GV Gas Valve
- Gully
- LC Letter Box
- LP Existing Street Light
- GBM Gully Box Manhole
- DMC Overhead Cable
- PO Pole
- PS Pylon Sign
- RW Retaining Wall
- SS Standing Fencing Sill
- SSS Electrically Sub-Station
- SV Soap Valve
- TP Telephone Pole
- TPB Telephone Pole Box
- TM Telegraph Pole
- WM Water Meter
- WS Water Stop
- Survey Station


LEVEL INFORMATION

- CL Manhole Cover Level
- EL Existing Level
- BL Manhole Invert Level
- SL Storm Bed Level
- SLC Spot Level
- TO.W Top of Wall
- TO.B Top of Bank

NOTES.

1. Some of these observations may not appear on this drawing.
2. Contour Interval - 0.25m.
3. All levels in metres related to OSBM.

NOTE - Farm building area and road for reference only. Survey area as red line plan on e mail dated 24/08/2020

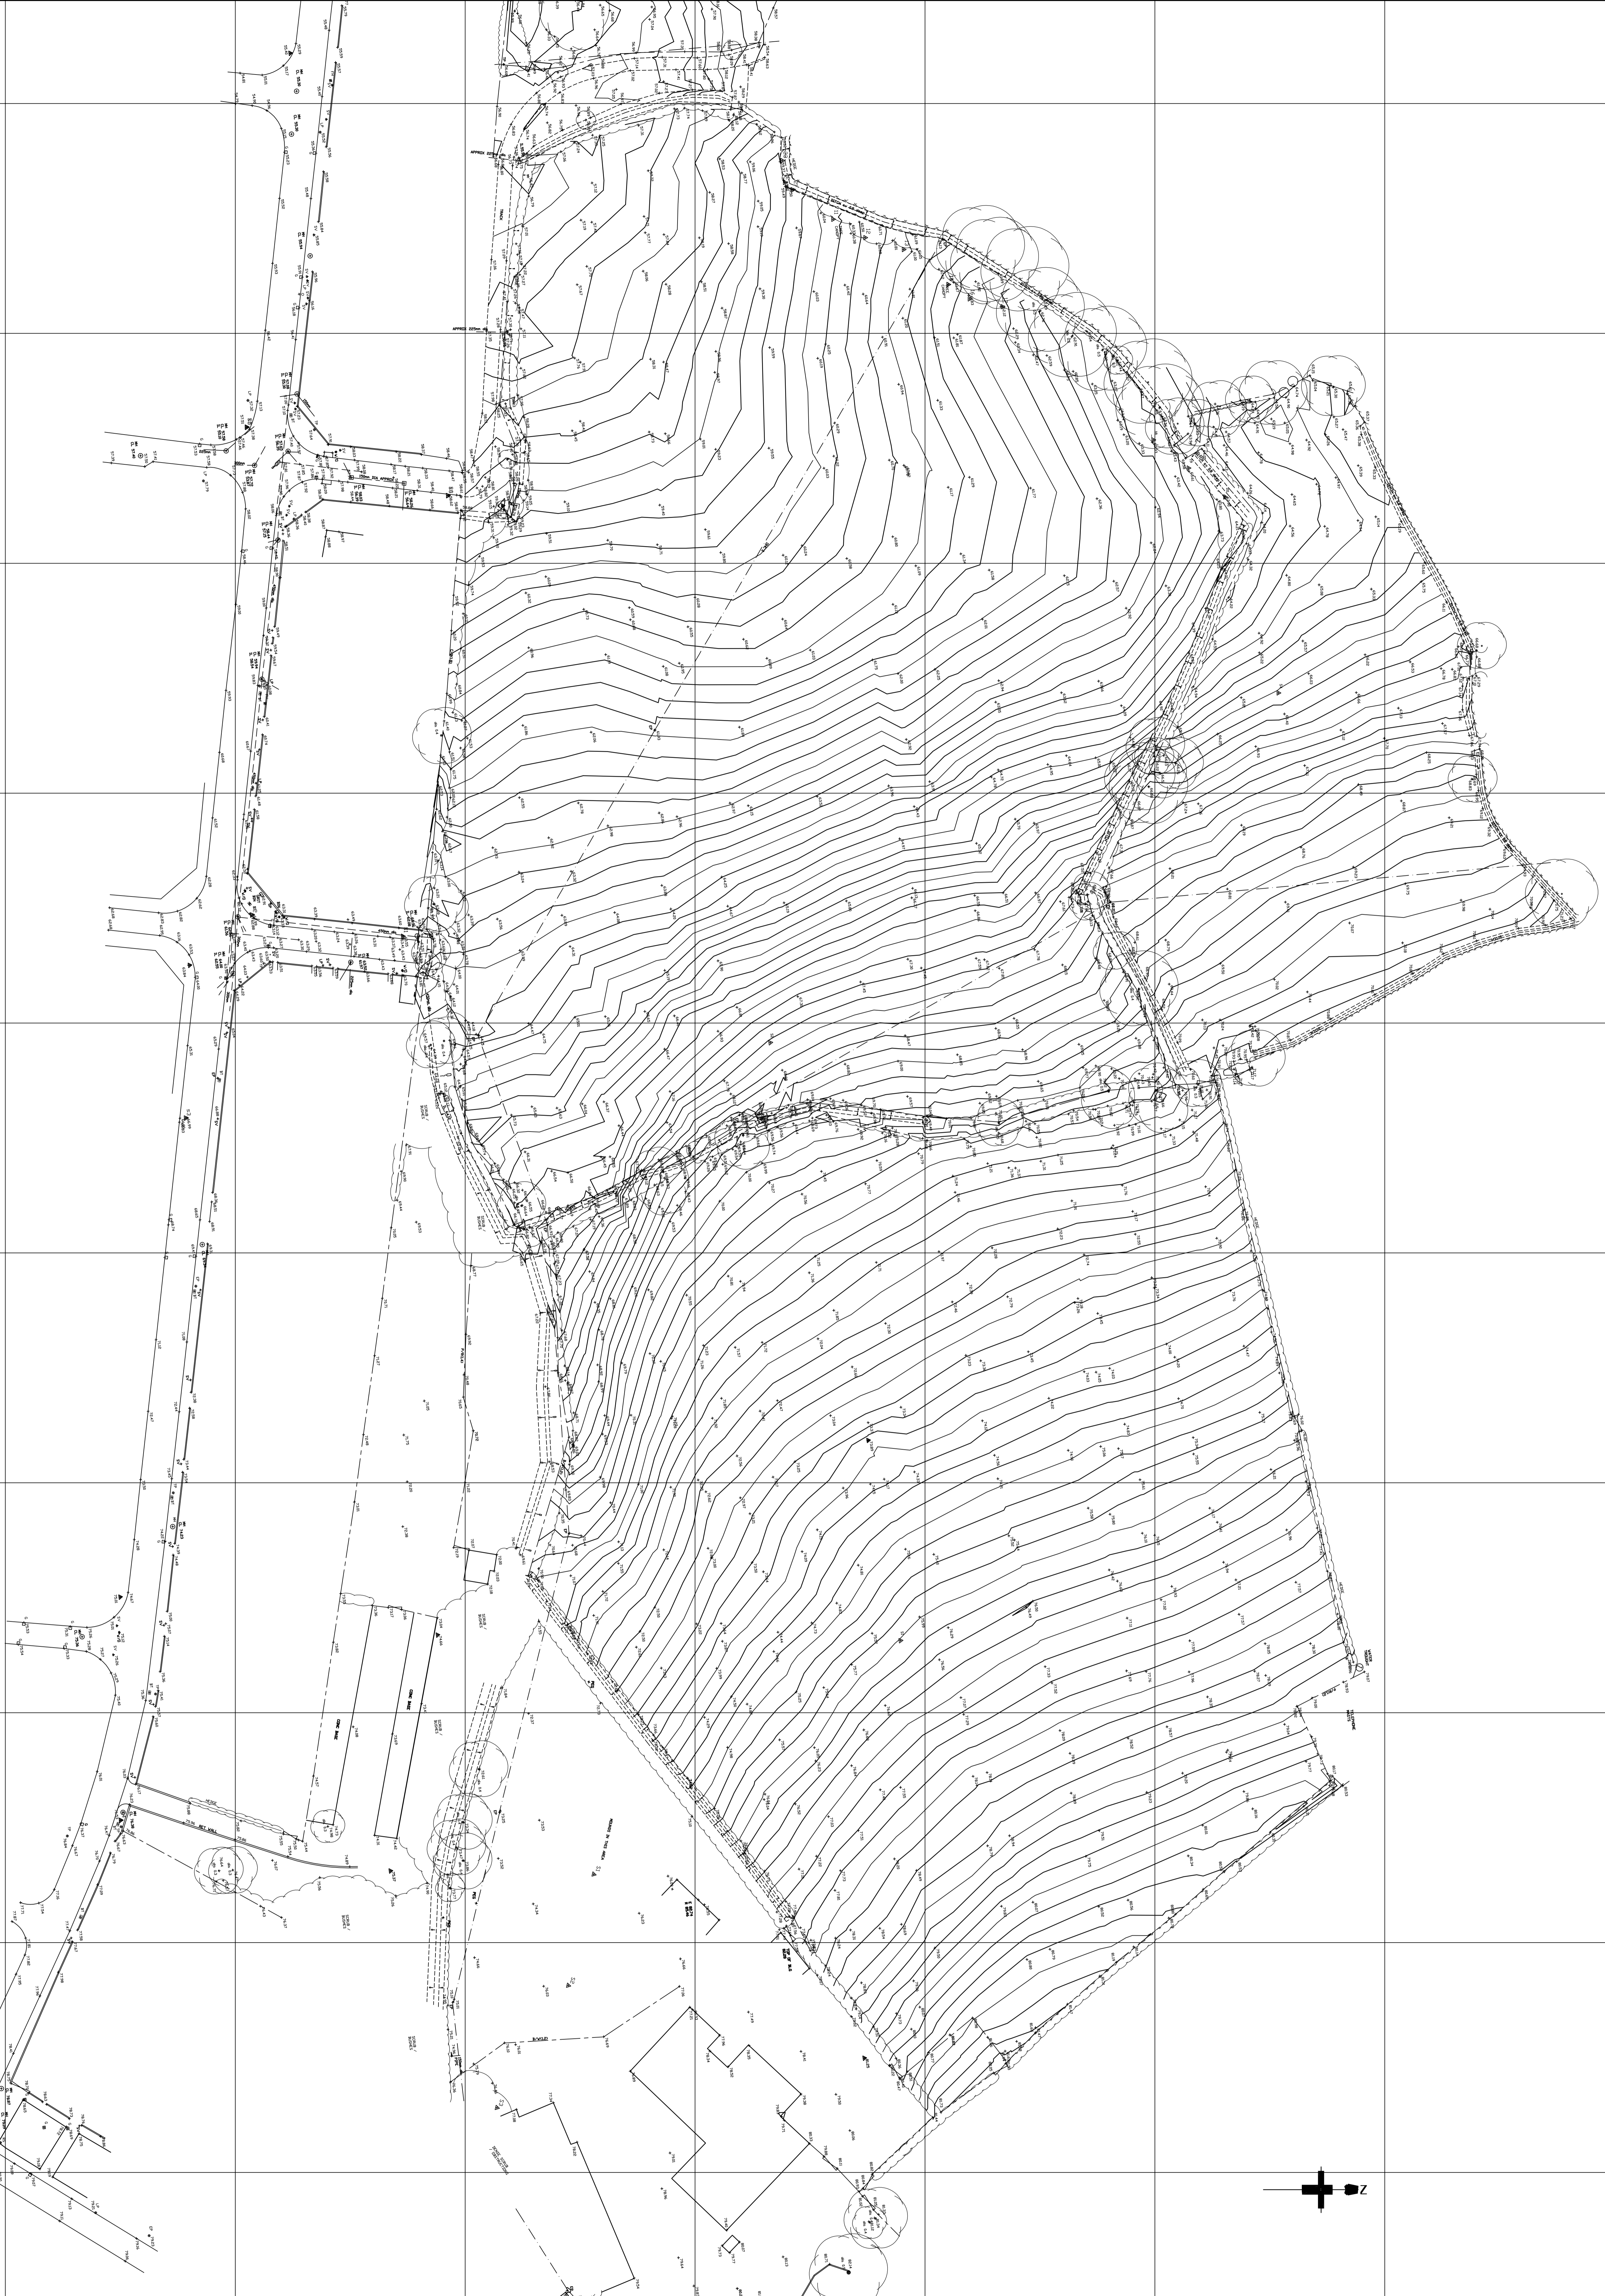

REV	DATE	DRAWN	DESCRIPTION
1	28/10/2020	MAP	1:500 SCALE
2	28/10/2020	MAP	1:500 SCALE
3	28/10/2020	MAP	1:500 SCALE

Client: BARCAFT & DAVID WILSON HOMES SOUTH WALES
 Project: PENTTERGAR
 Site: PENTTERGAR
 Title: SITE SURVEY SHEET 2 OF 2

Mike Pringle Development Services
 51 LANE AND
 BRIDGEMAN
 BRISTOL
 *REGISTERED ELECTRICAL ENGINEERS *REGISTERED IN CAD
 *REGISTERED SURVEYORS *REGISTERED PLANNING
 TEL: 0117 8714034 - 07789 845813
 DRAWING NUMBER: SUR-02
 DATE: 4/9/2020
 SCALE: 1/500
 SHEET: B