

Llewellyn Road Penllergaer, Swansea

Tree Constraints Plan

Tree Constraints Plan


- Root Protection Area
- Tree Category
- Tree Number
- Canopy Spread

Category A Trees ●
 Category B Trees ●
 Category C Trees ●
 Category U Trees ●

Scale 1:1200 @A3
10/2020

Llewellyn Road Penllergaer, Swansea

Tree Constraints Plan

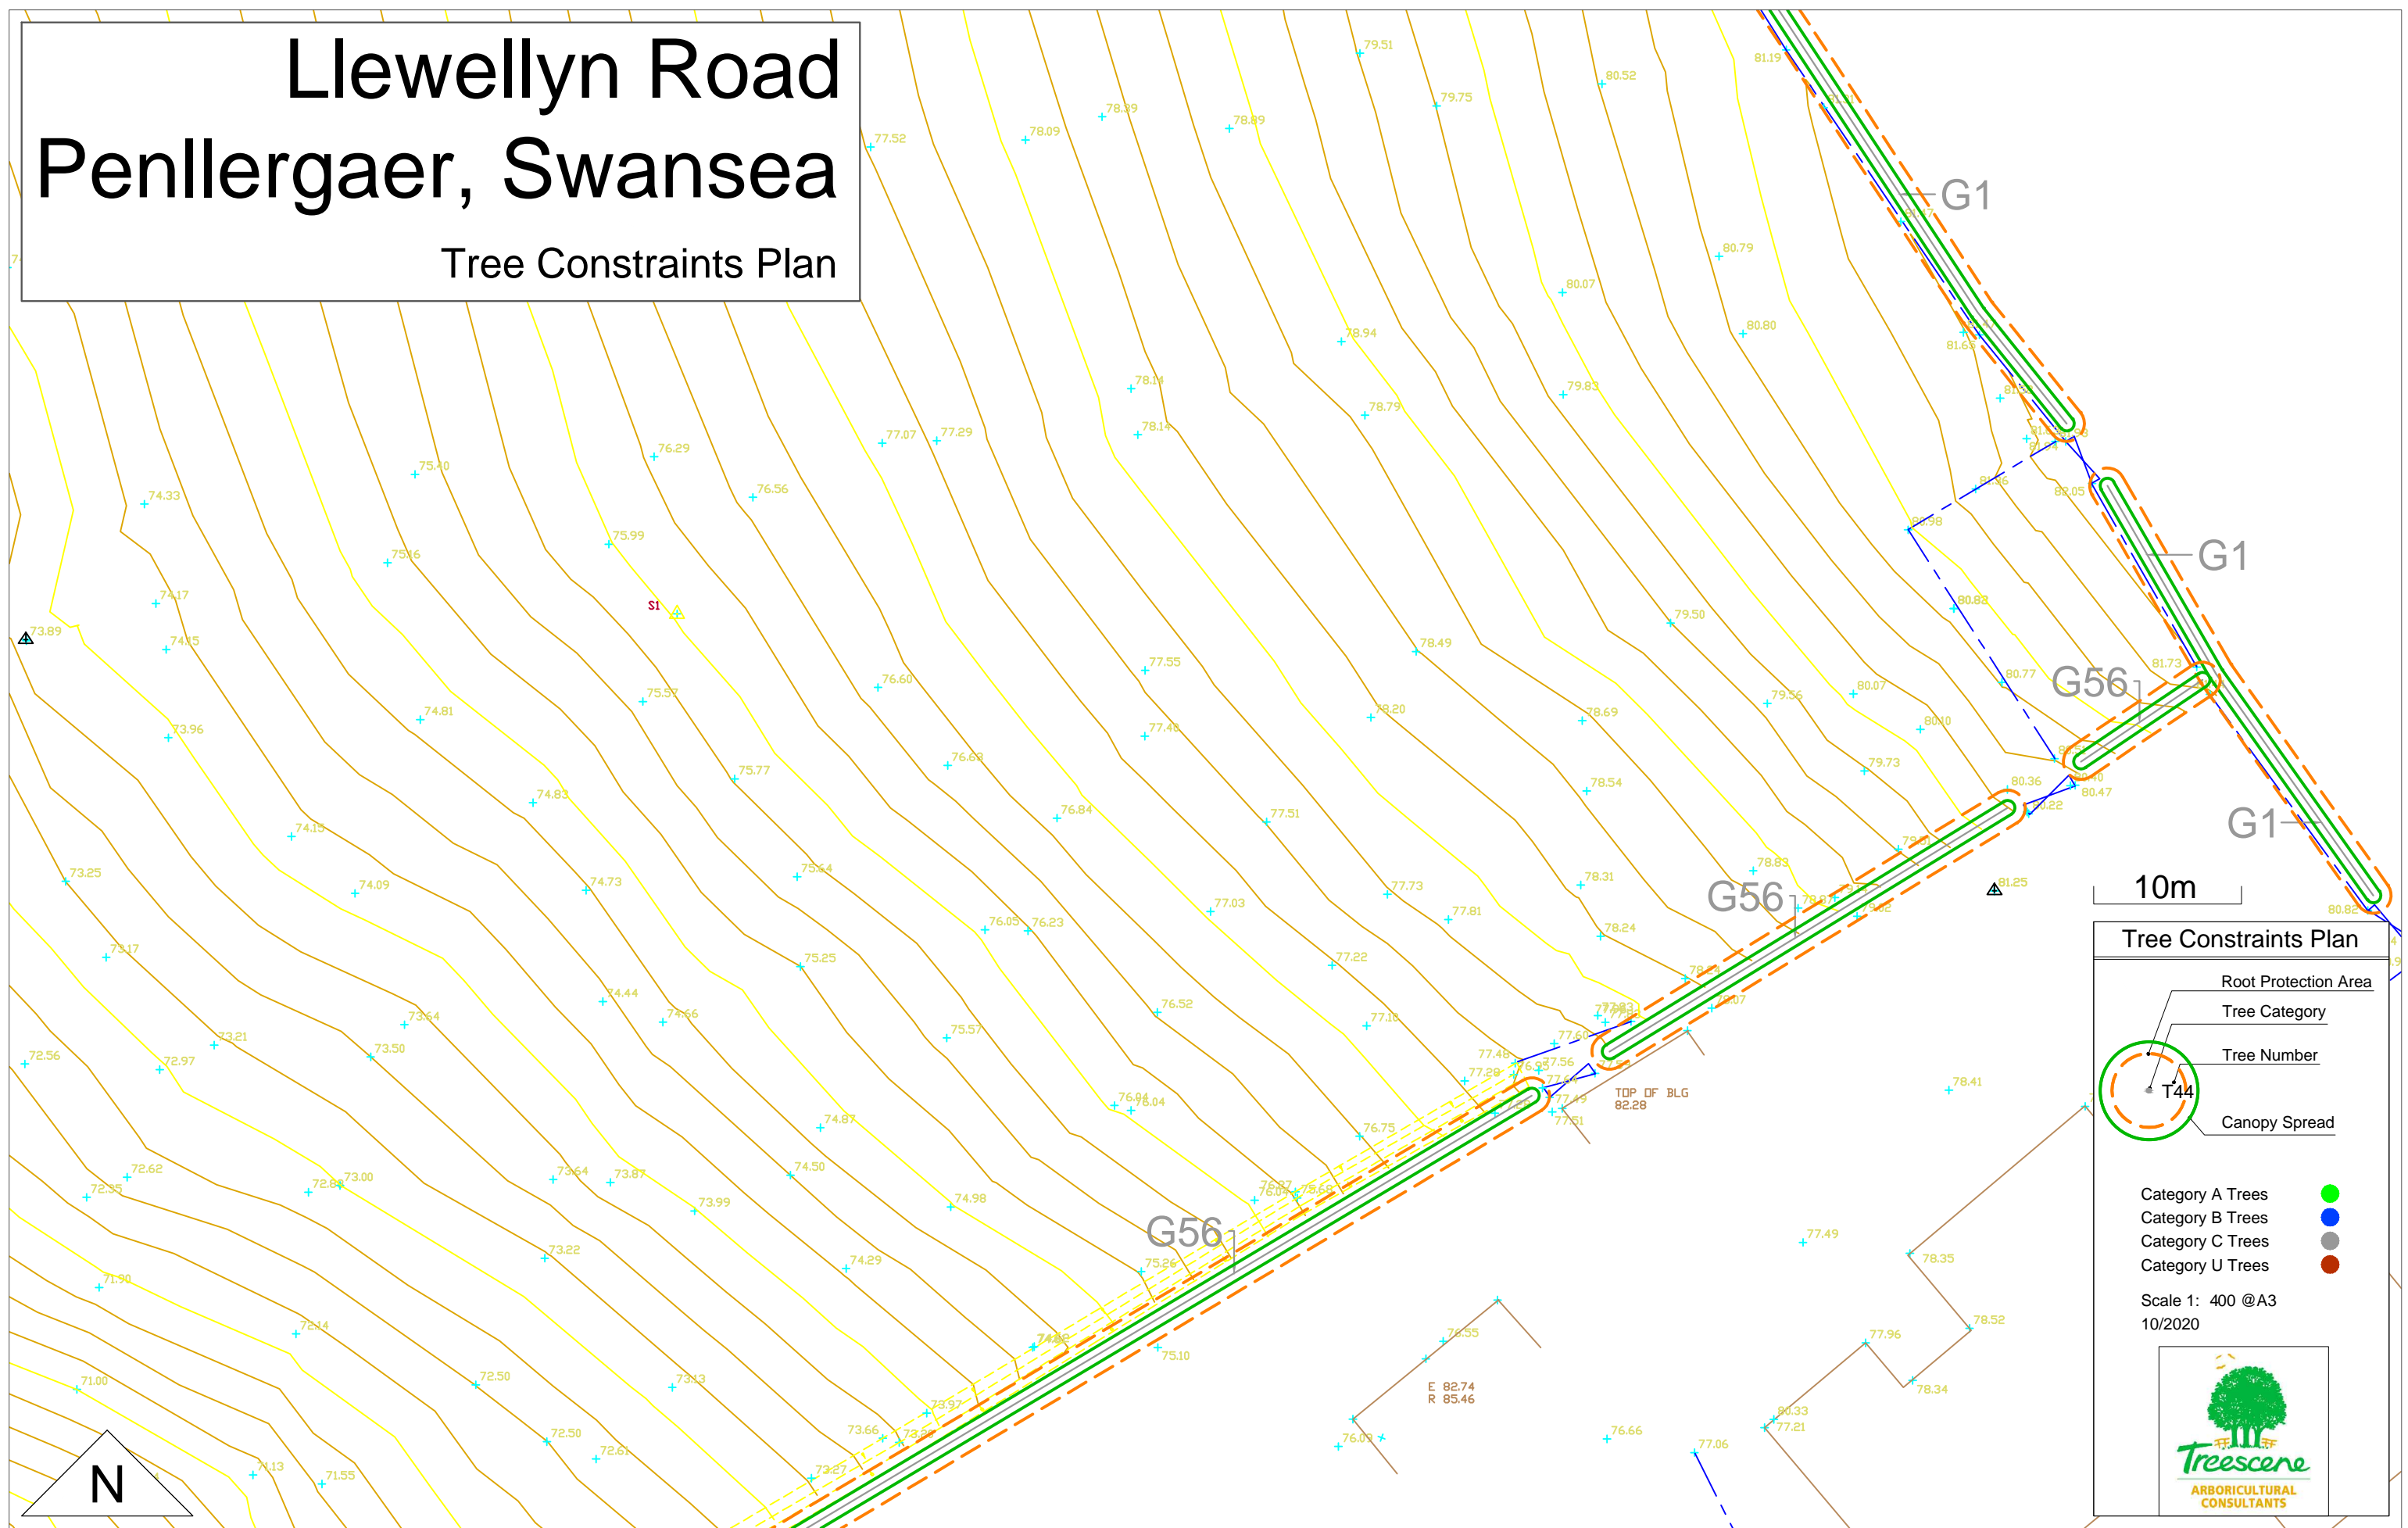

10m

Tree Constraints Plan

- Root Protection Area
- Tree Category
- Tree Number
- Canopy Spread

Category A Trees ●


Category B Trees ●

Category C Trees ●

Category U Trees ●


Scale 1: 400 @ A3
10/2020



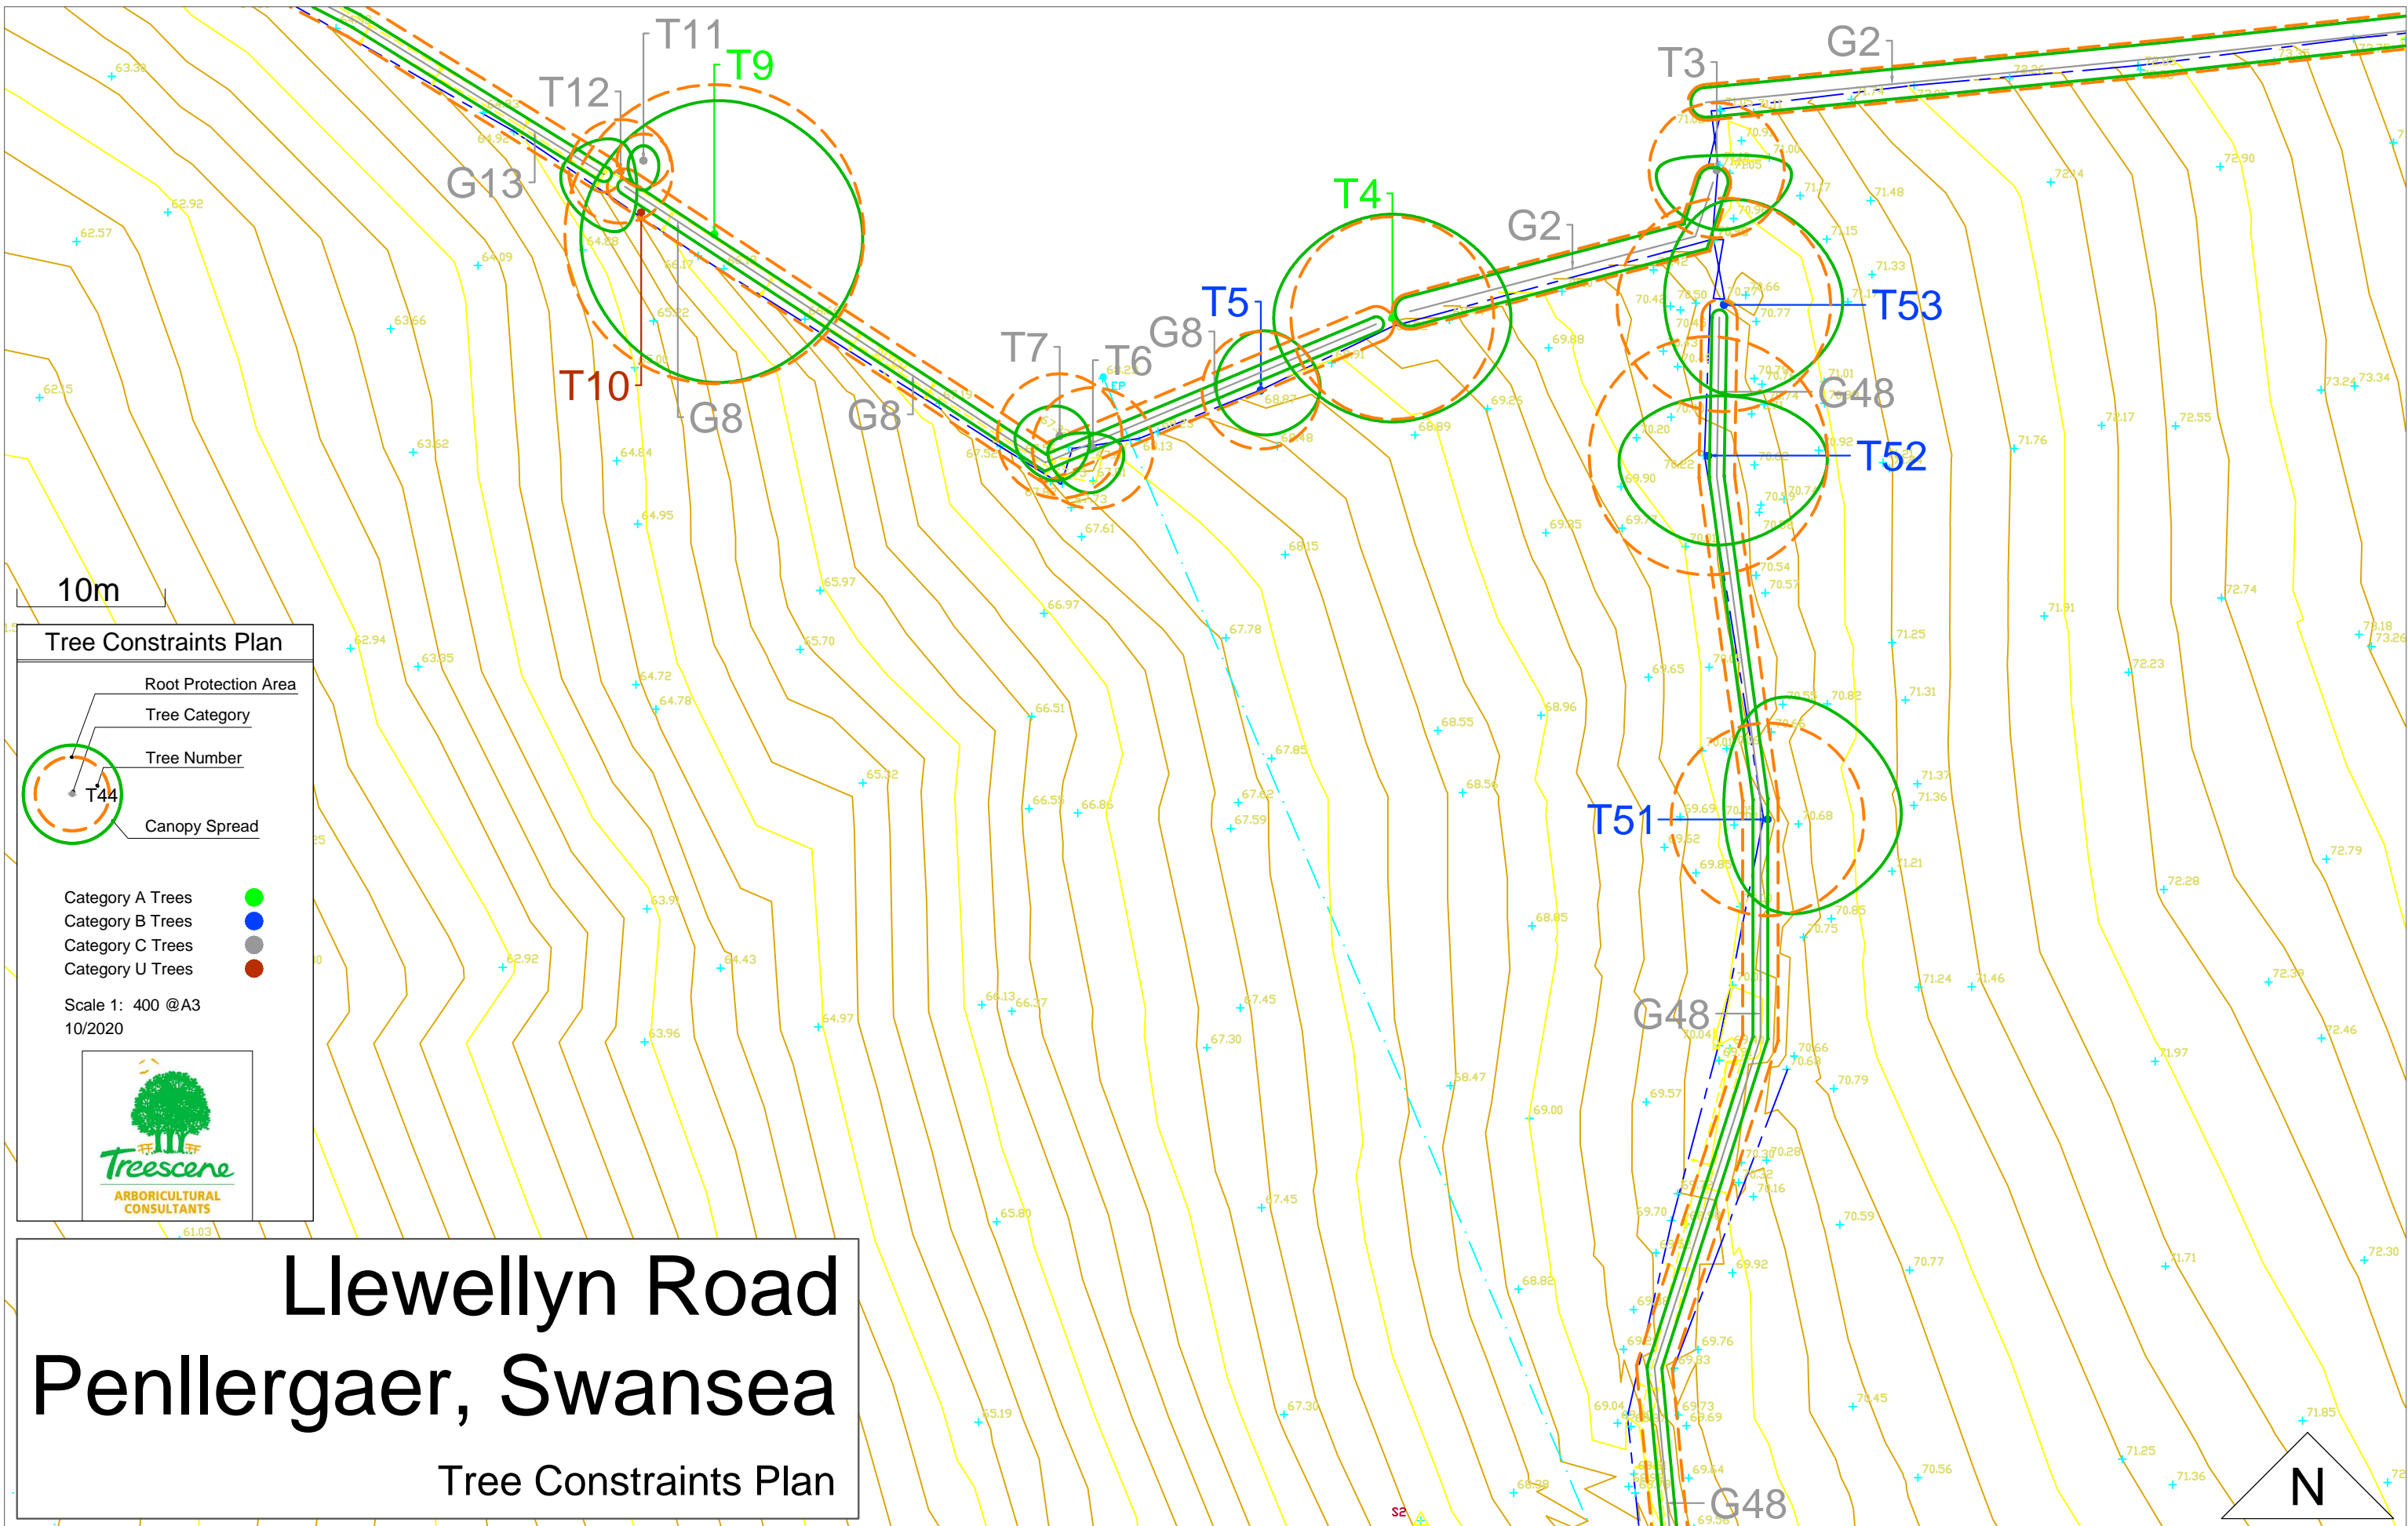

10m

Tree Constraints Plan

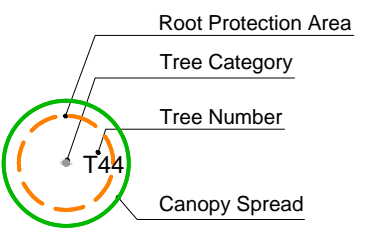

- Category A Trees ●
- Category B Trees ●
- Category C Trees ●
- Category U Trees ●

Scale 1: 400 @A3
10/2020




Llewellyn Road Penllergaer, Swansea

Tree Constraints Plan



Llewellyn Road Penllergaer, Swansea

Tree Constraints Plan

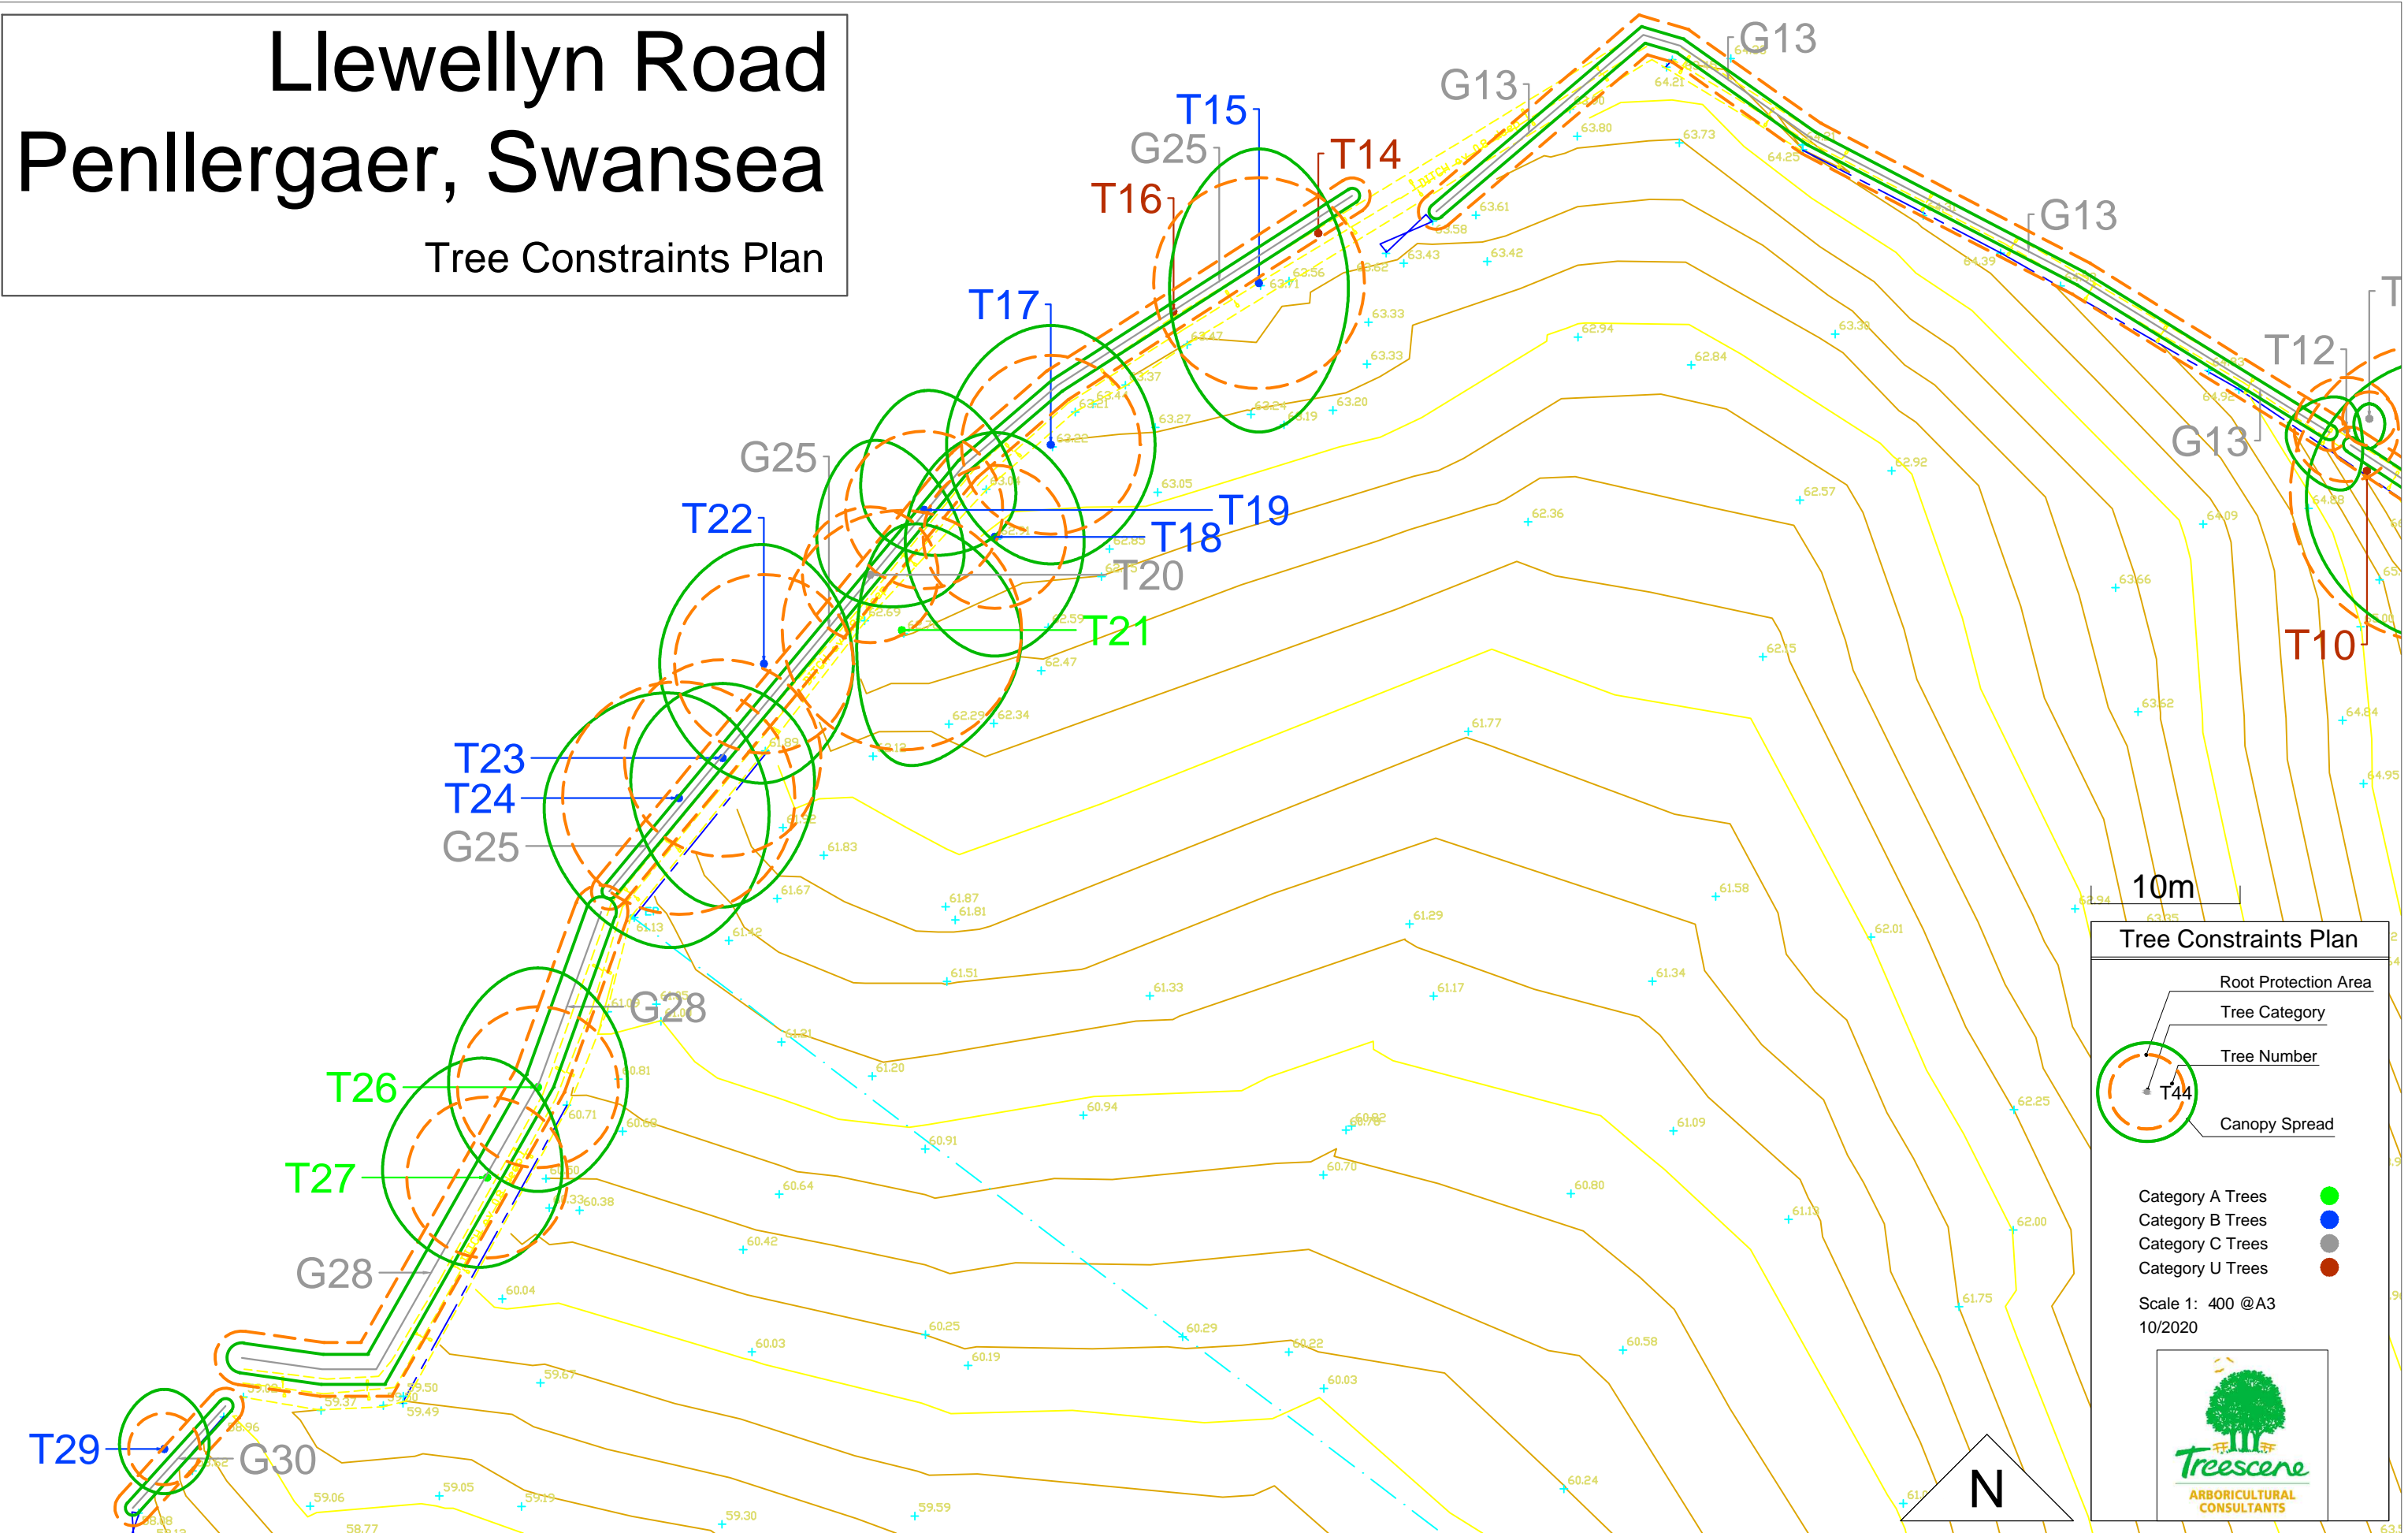


Tree Constraints Plan

- Root Protection Area
- Tree Category
- Tree Number
- Canopy Spread

Category A Trees ●
 Category B Trees ●
 Category C Trees ●
 Category U Trees ●

Scale 1: 400 @ A3
10/2020

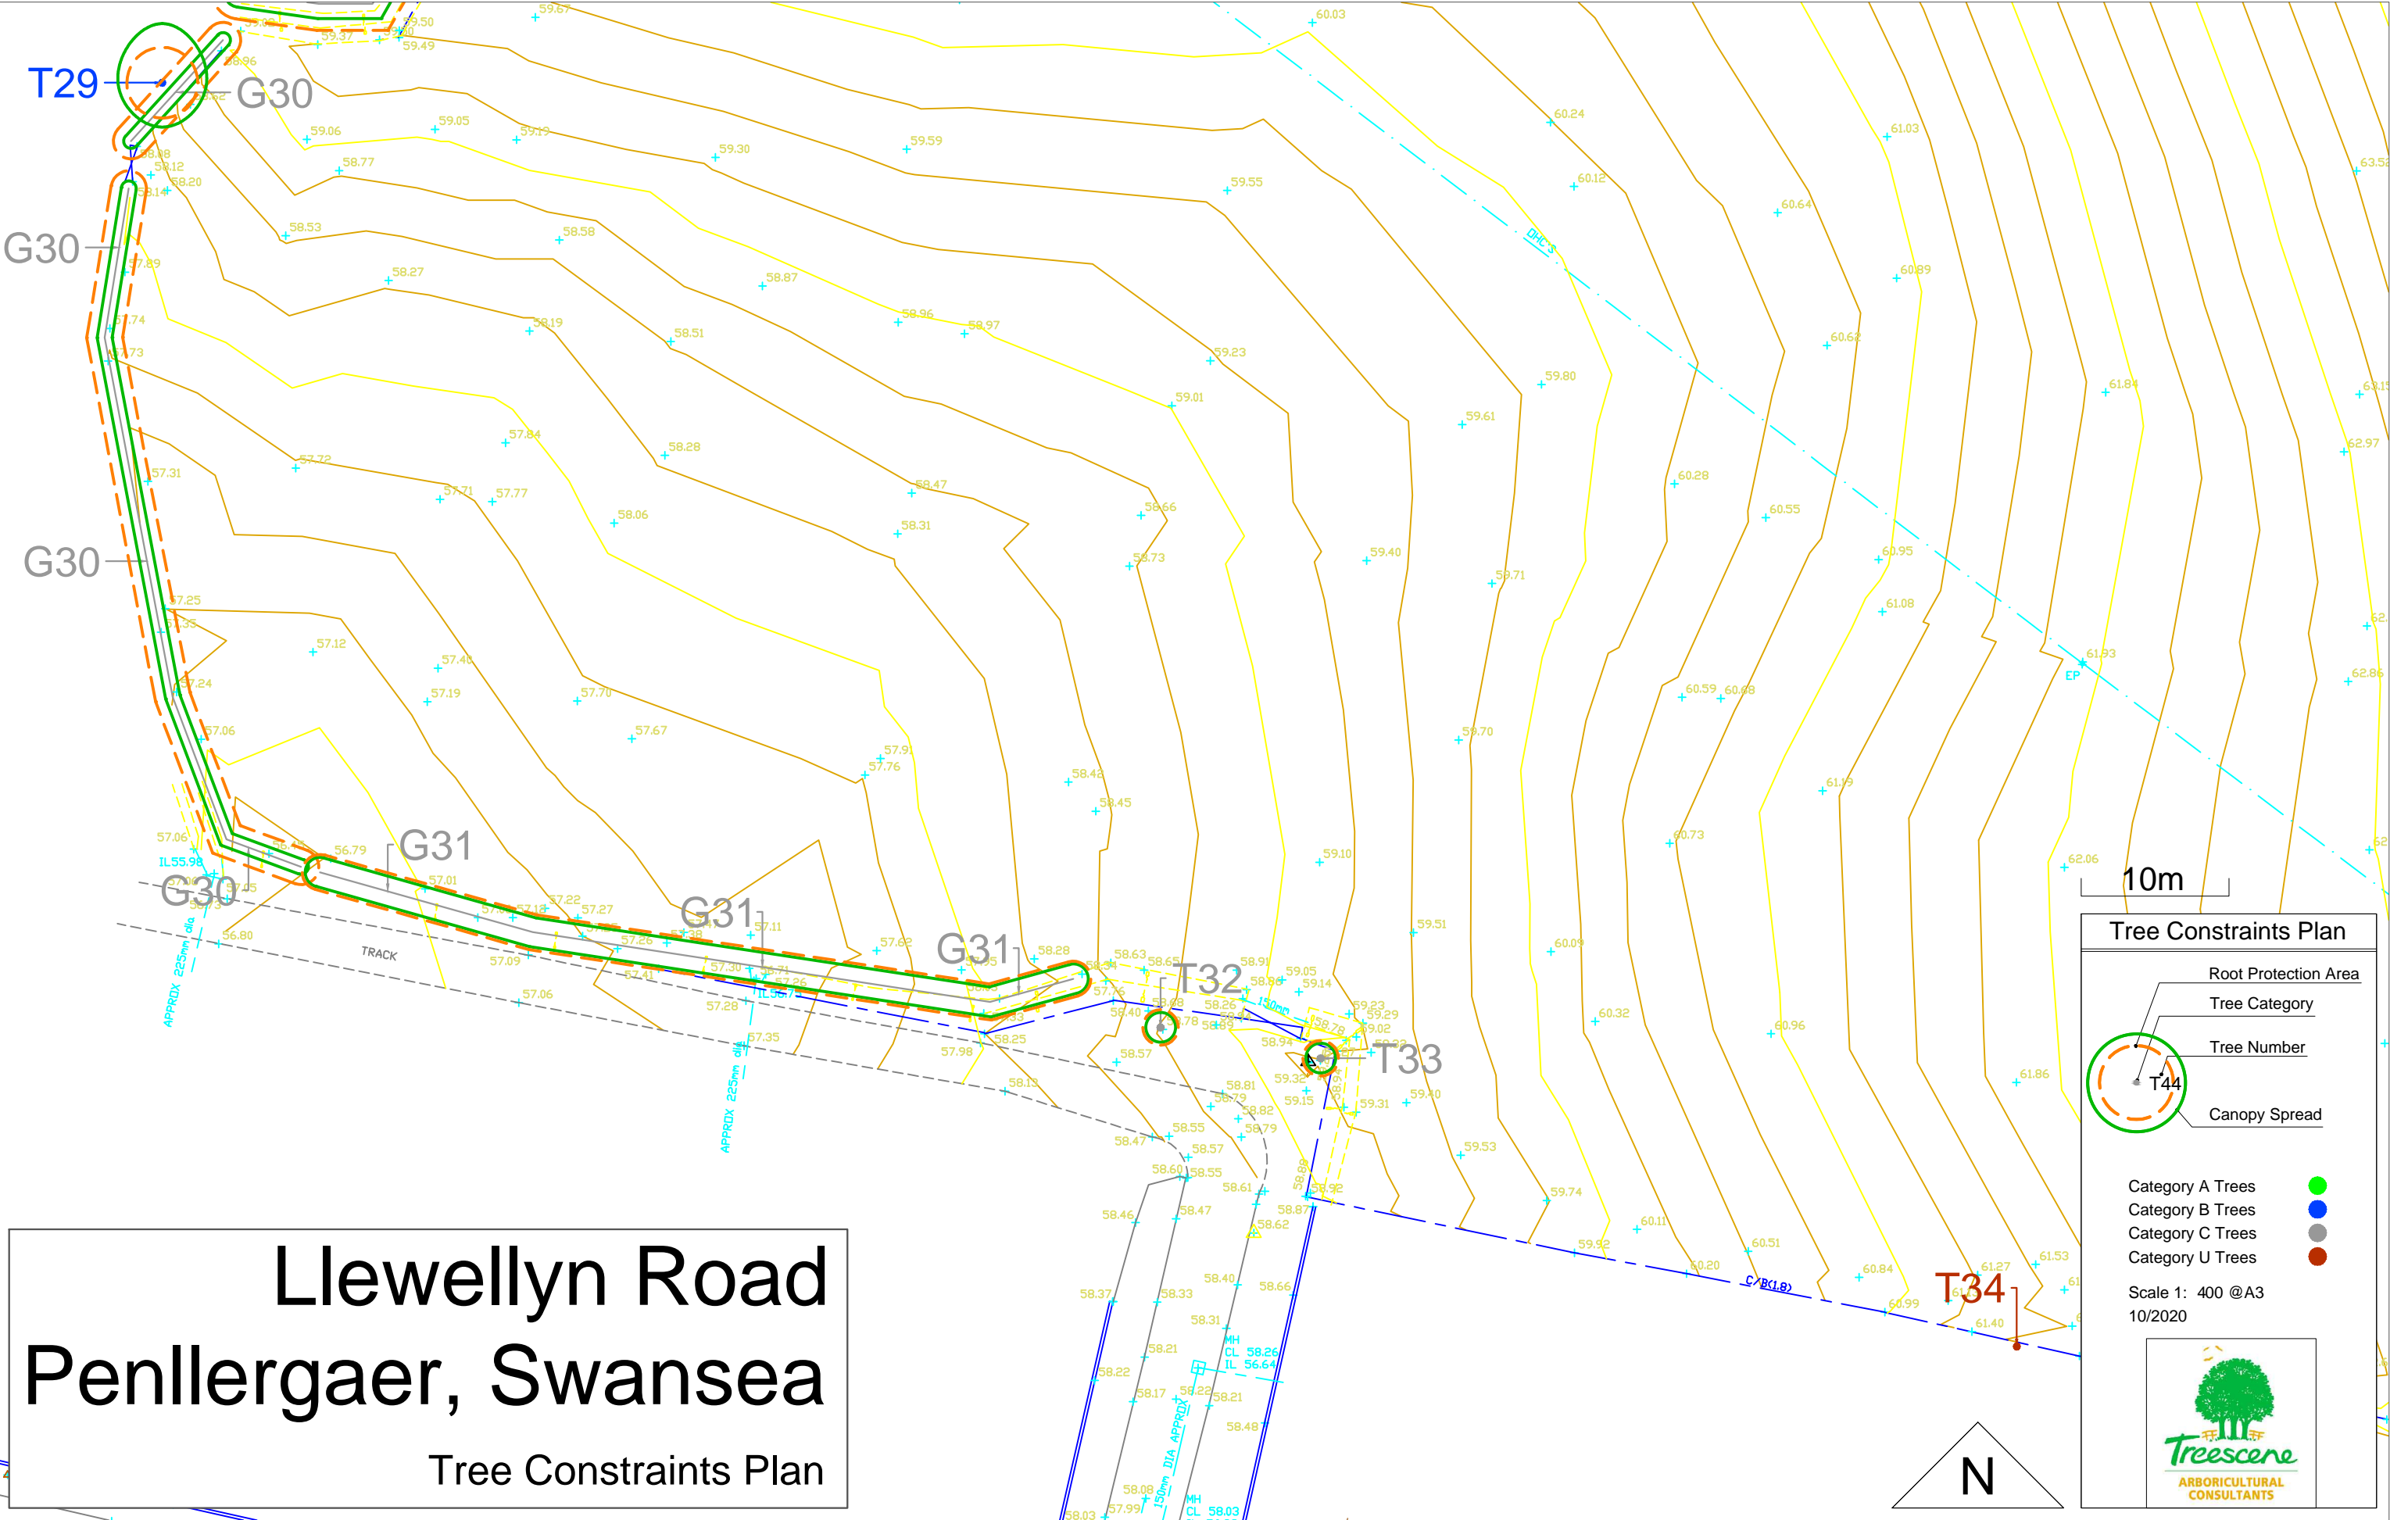

Llewellyn Road Penllergaer, Swansea

Tree Constraints Plan

Tree Constraints Plan

- Root Protection Area
- Tree Category
- Tree Number
- Canopy Spread

Category A Trees ●
 Category B Trees ●
 Category C Trees ●
 Category U Trees ●

Scale 1: 400 @ A3
10/2020

Llewellyn Road Penllergaer, Swansea

Tree Constraints Plan


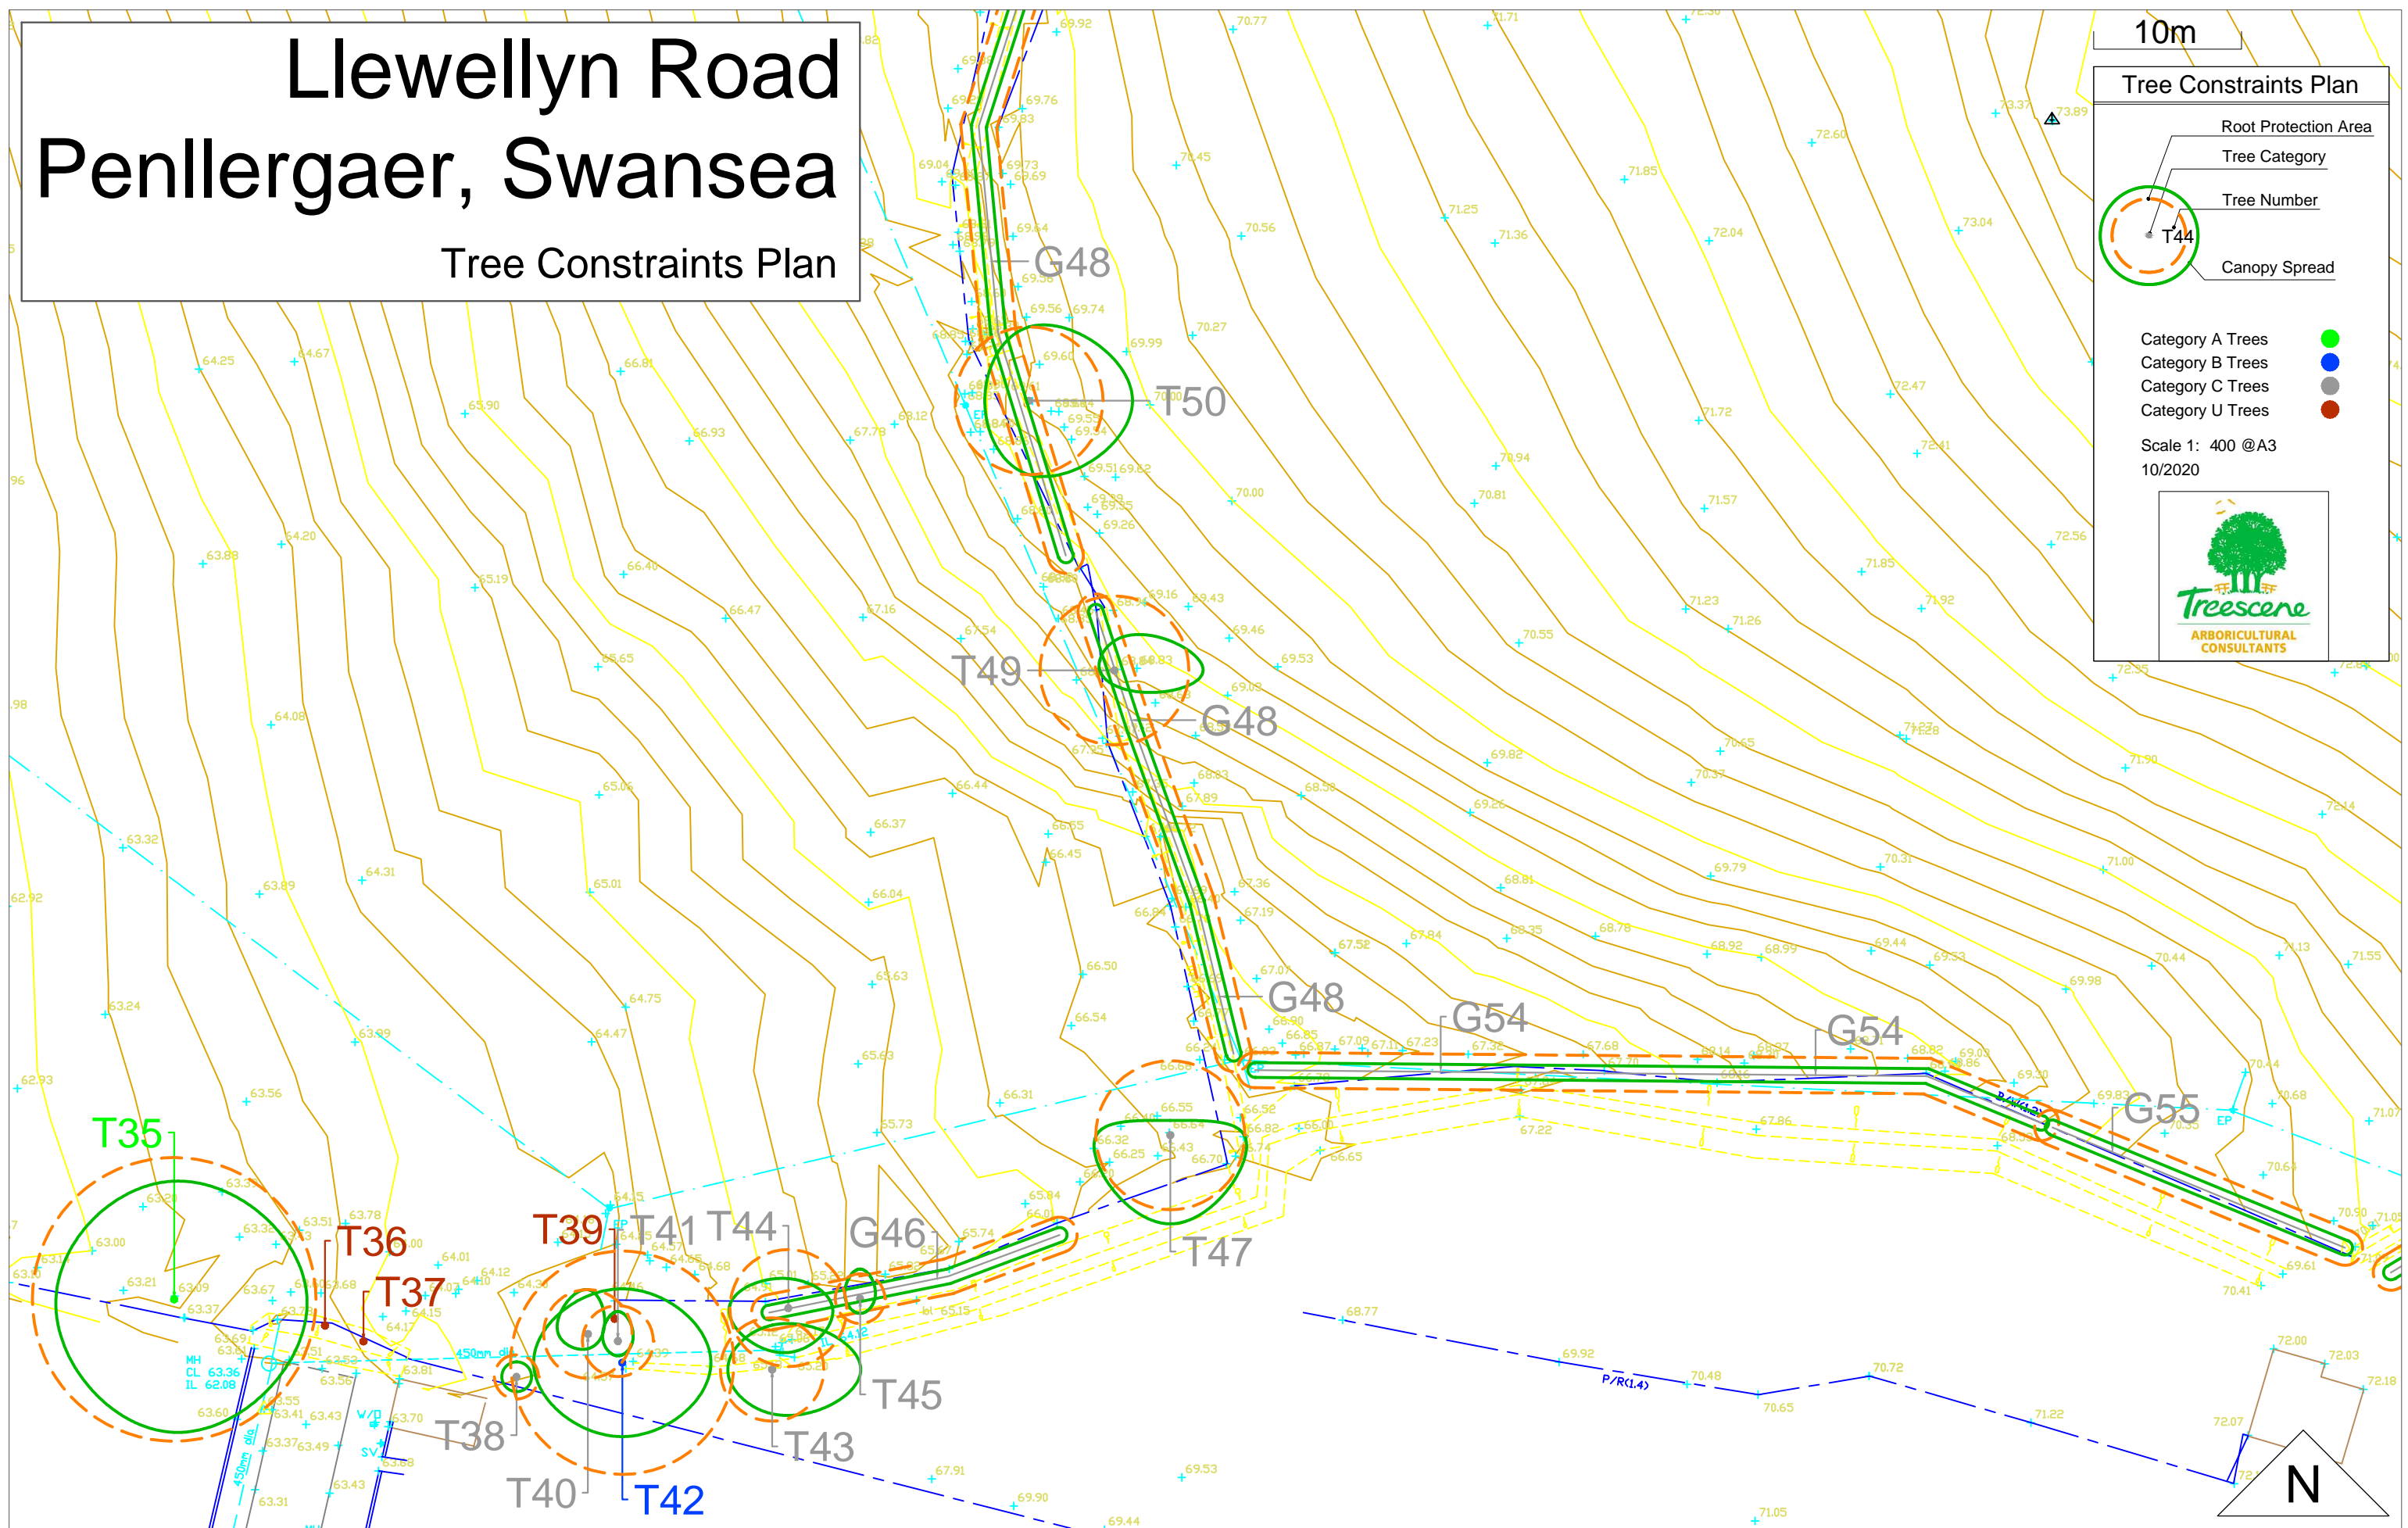
10m

Tree Constraints Plan

- Root Protection Area
- Tree Category
- Tree Number
- Canopy Spread


Category A Trees ●
 Category B Trees ●
 Category C Trees ●
 Category U Trees ●

Scale 1: 400 @ A3
10/2020

Llewellyn Road Penllergaer, Swansea

Tree Constraints Plan

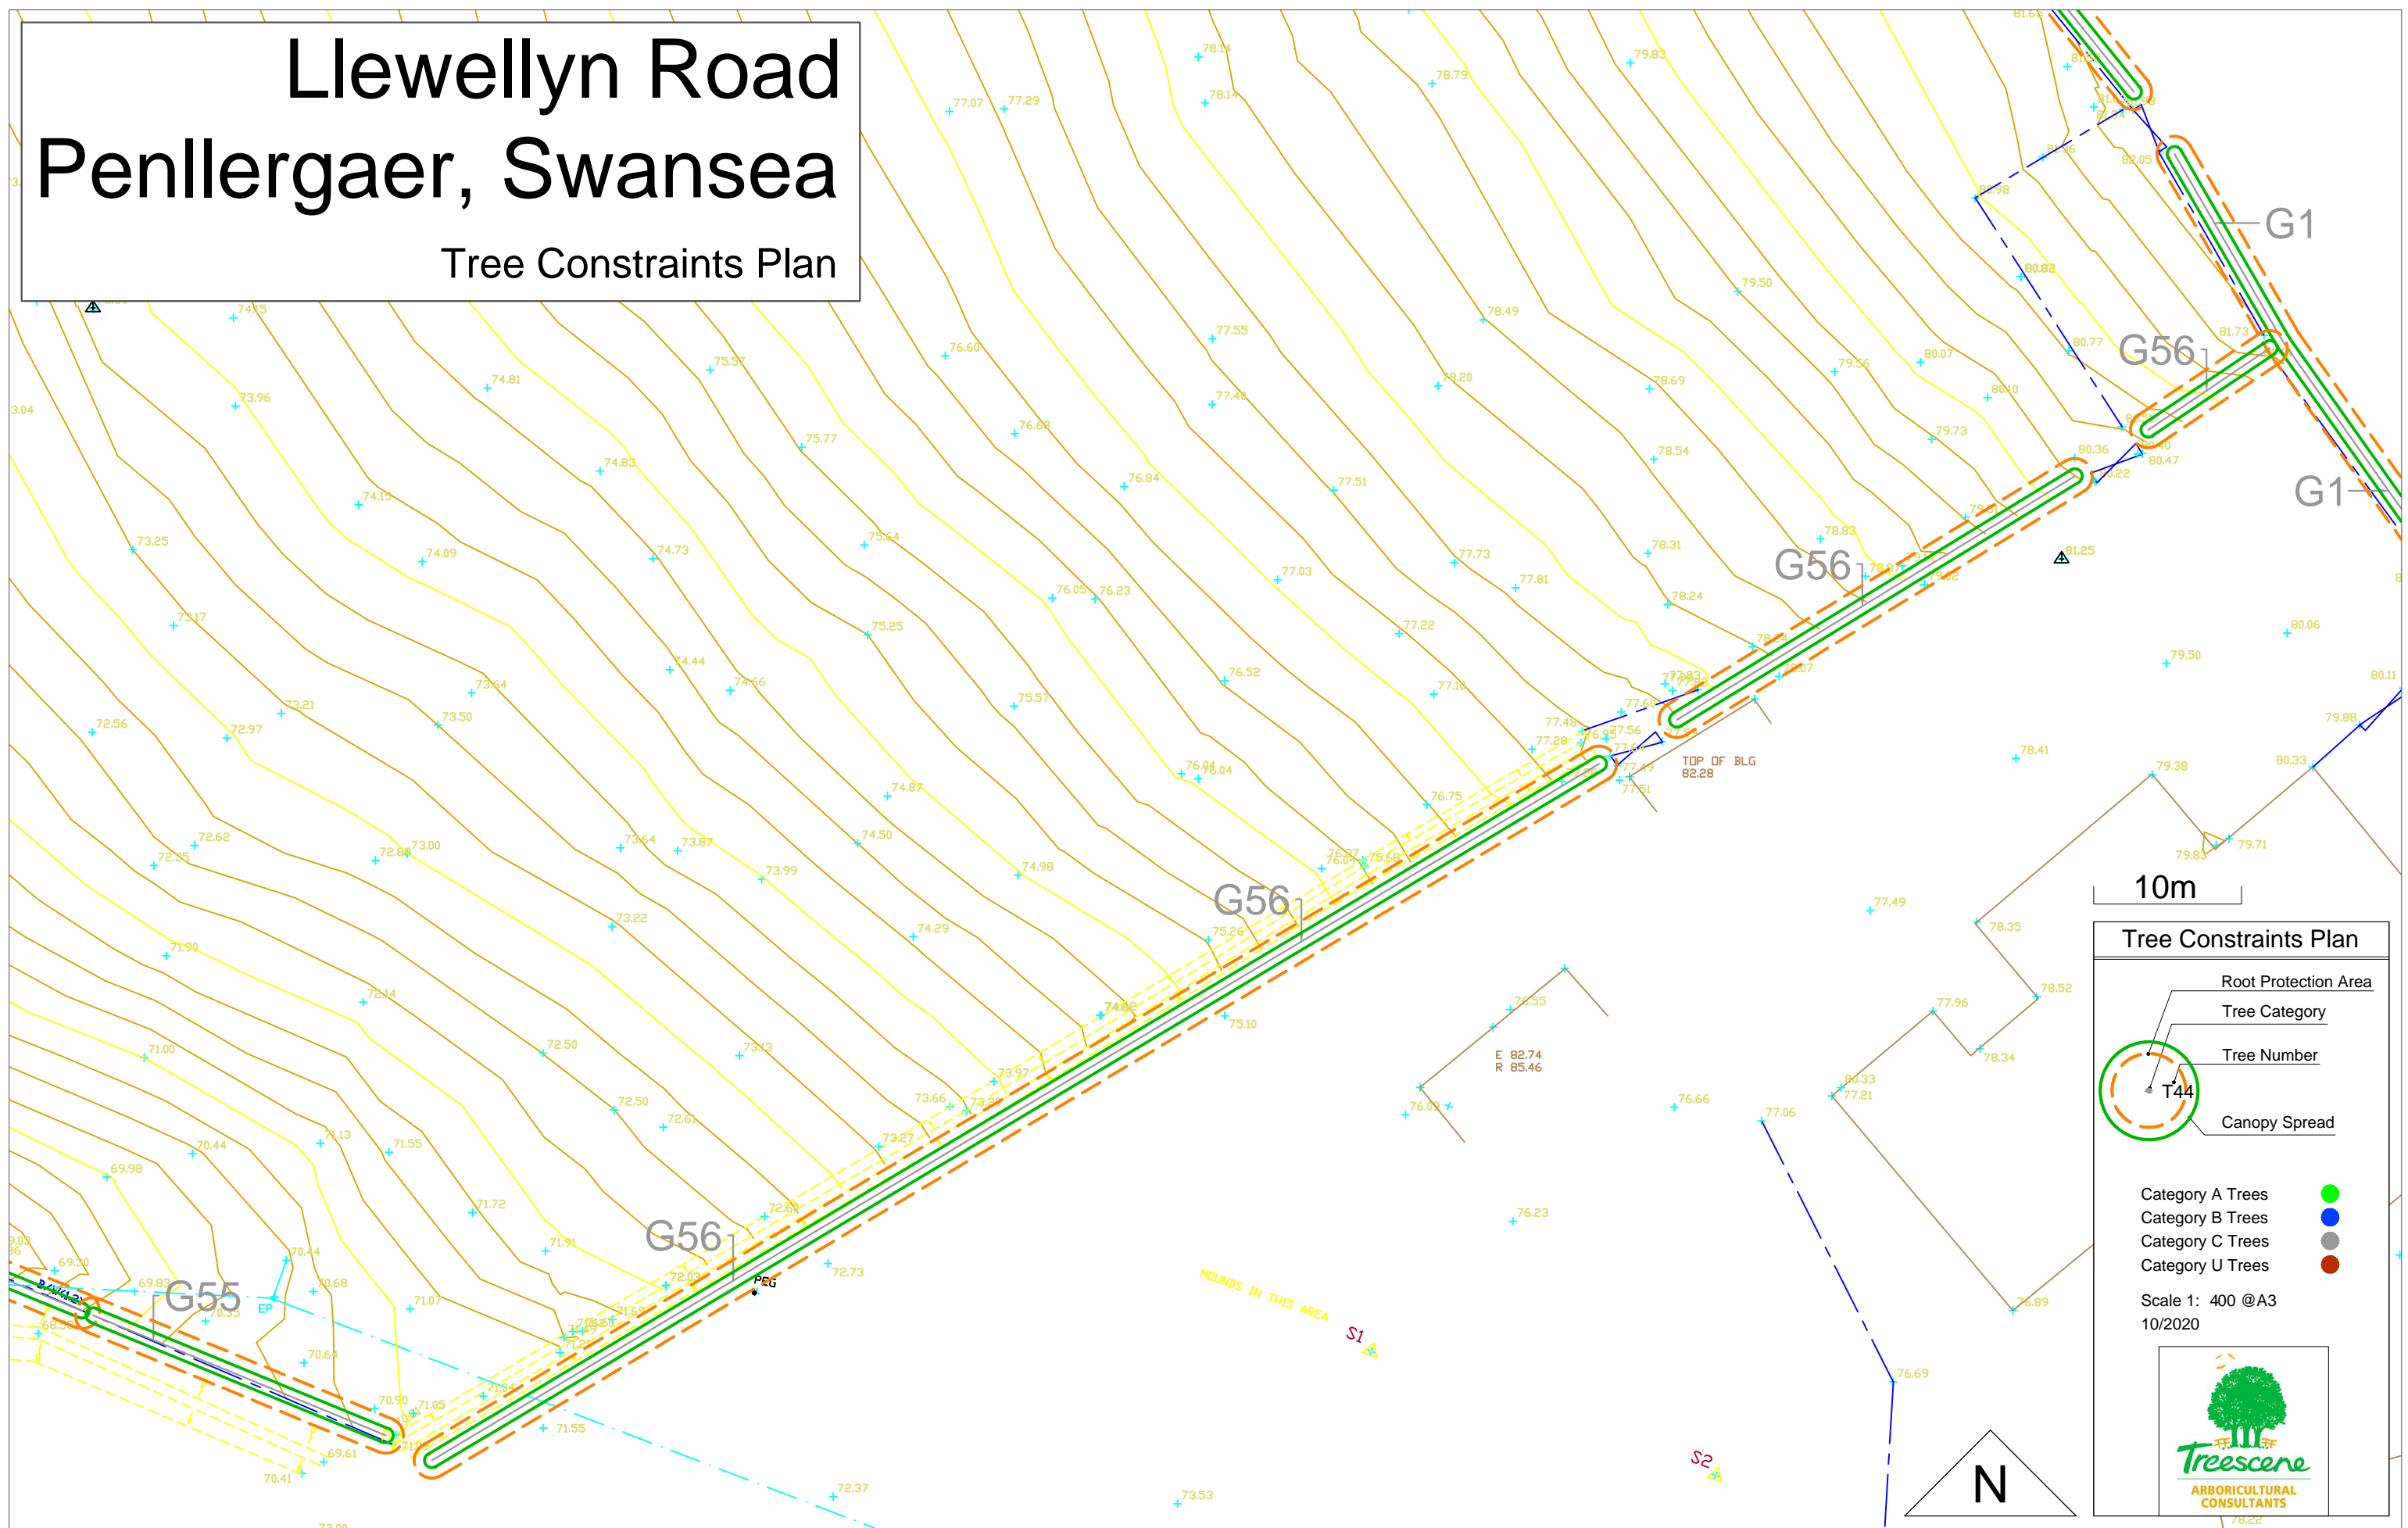

Tree Constraints Plan

- Root Protection Area
- Tree Category
- Tree Number
- Canopy Spread

Category A Trees ●
 Category B Trees ●
 Category C Trees ●
 Category U Trees ●

Scale 1: 400 @A3
10/2020