

10m

**Tree Retention/Removal Plan**

- Root Protection Area
- Tree Category
- Tree Number
- Canopy Spread

- Trees to be Removed for Arboricultural Reasons
- Trees to be Removed for Development Reasons
- Category A Trees to be Retained
- Category B Trees to be Retained
- Category C Trees to be Retained

Scale 1:1200 @A3  
04/2021 Rev A



**Llewellyn Road  
Penllergaer, Swansea**  
Tree Retention/Removal Plan Rev A





# Llewellyn Road Penlergaer, Swansea

## Tree Retention/Removal Plan Rev A



**Tree Retention/Removal Plan**

- Root Protection Area
- Tree Category
- Tree Number
- Canopy Spread

Trees to be Removed for Arboricultural Reasons ●  
 Trees to be Removed for Development Reasons ●  
 Category A Trees to be Retained ●  
 Category B Trees to be Retained ●  
 Category C Trees to be Retained ●

Scale 1: 400 @A3  
 04/2021 Rev A








# Llewellyn Road Penllergaer, Swansea

Tree Retention/Removal Plan Rev A





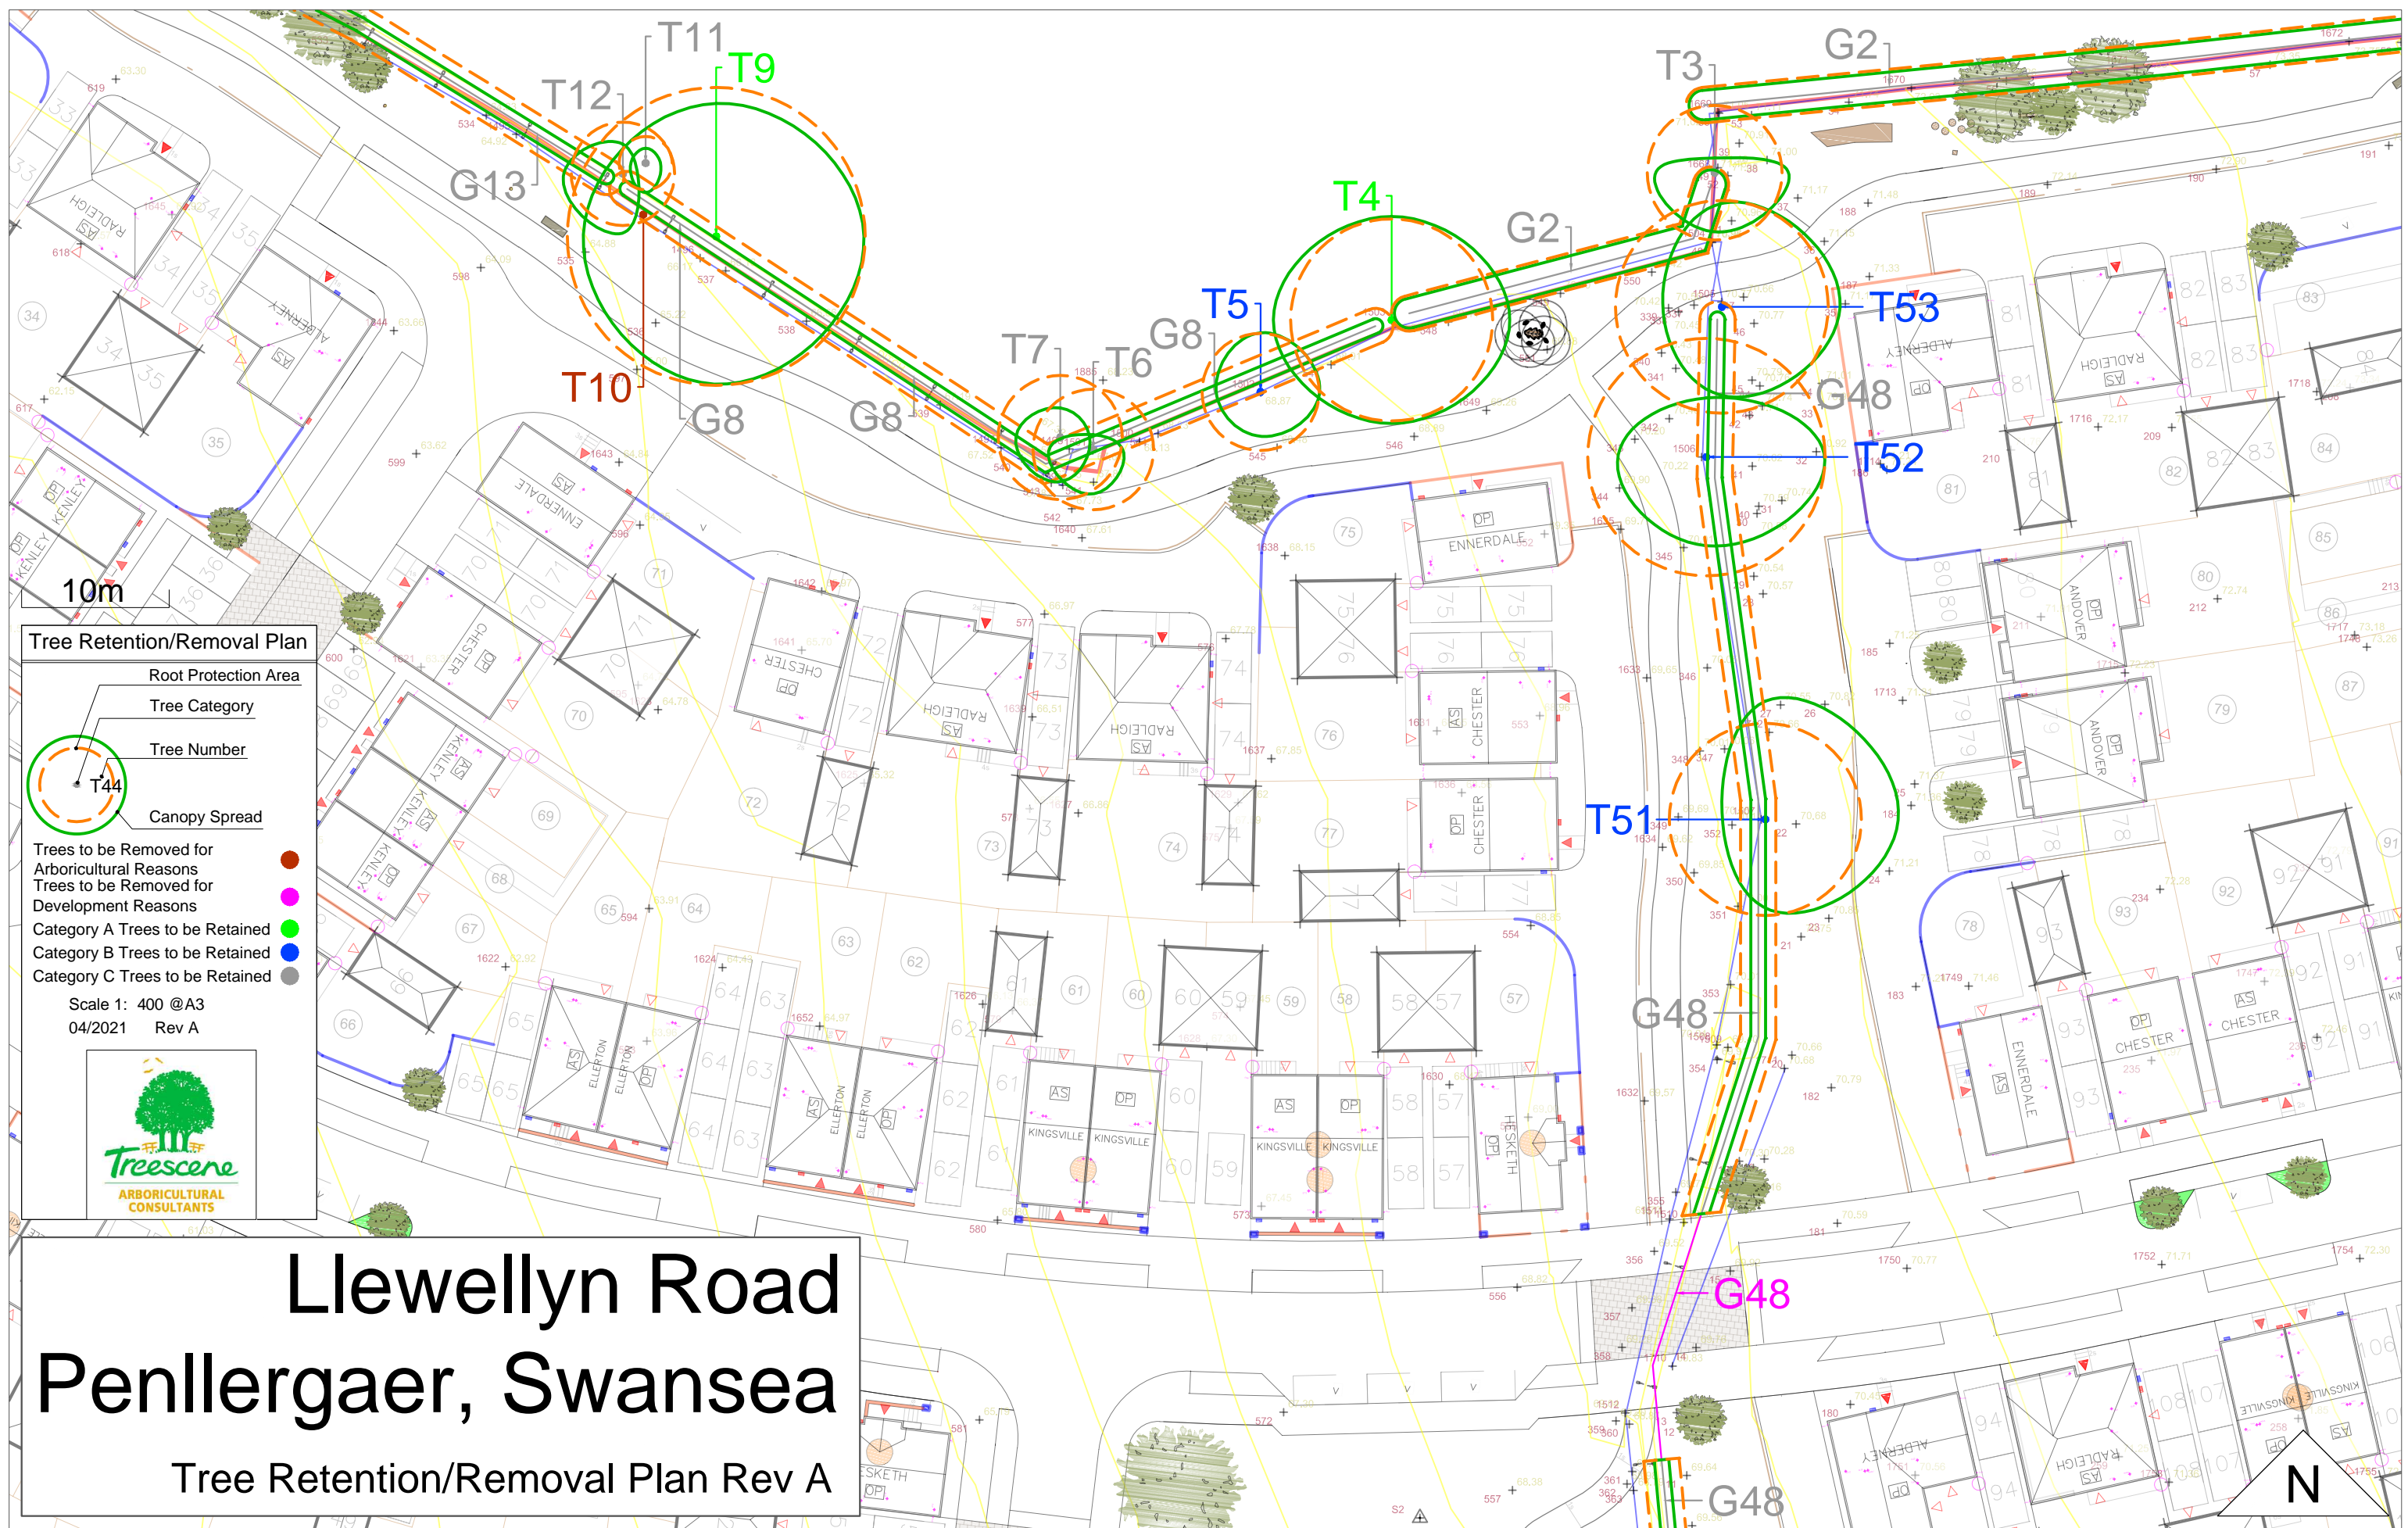

**Tree Retention/Removal Plan**

- Root Protection Area
- Tree Category
- Tree Number
- Canopy Spread
- Trees to be Removed for Arboricultural Reasons
- Trees to be Removed for Development Reasons
- Category A Trees to be Retained
- Category B Trees to be Retained
- Category C Trees to be Retained
- Scale 1: 400 @A3
- 04/2021 Rev A



# Llewellyn Road Penllergaer, Swansea


Tree Retention/Removal Plan Rev A





# Llewellyn Road Penllergaer, Swansea

Tree Retention/Removal Plan Rev A

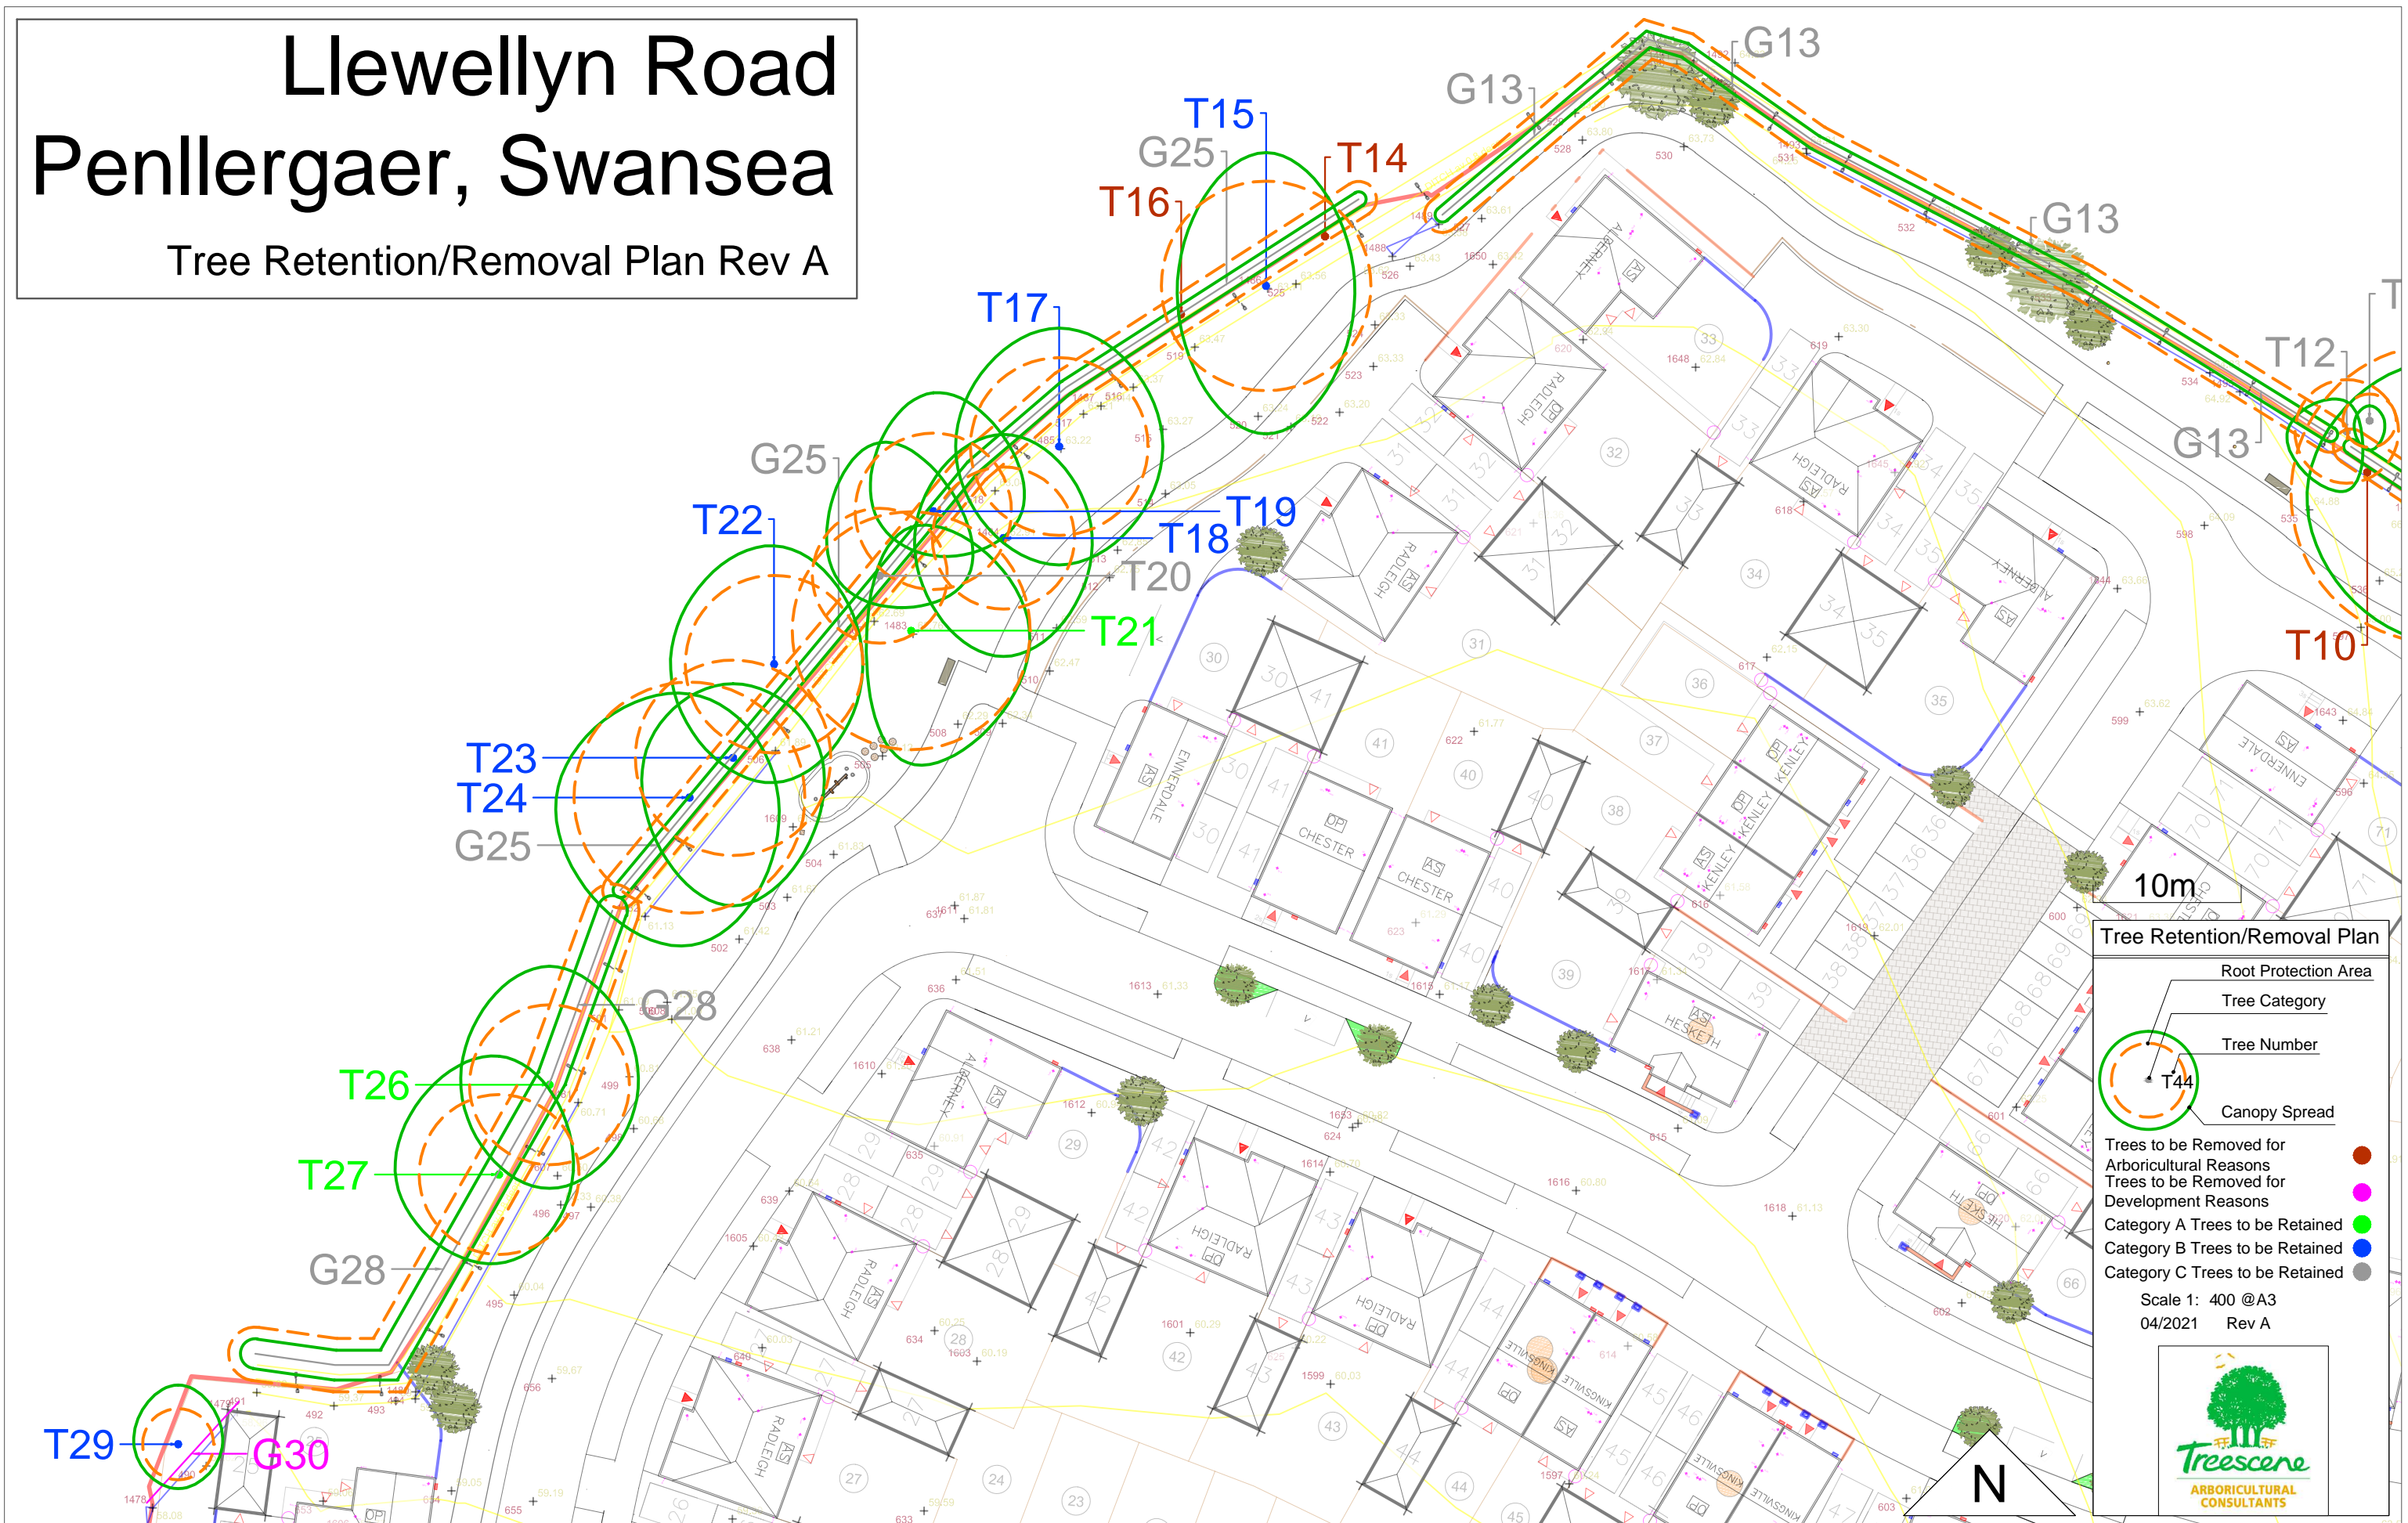


**Tree Retention/Removal Plan**

- Root Protection Area
- Tree Category
- Tree Number
- Canopy Spread

Trees to be Removed for Arboricultural Reasons ●  
 Trees to be Removed for Development Reasons ●  
 Category A Trees to be Retained ●  
 Category B Trees to be Retained ●  
 Category C Trees to be Retained ●

Scale 1: 400 @A3  
04/2021 Rev A







# Llewellyn Road Penllergaer, Swansea


Tree Retention/Removal Plan Rev A

**Tree Retention/Removal Plan**

- Root Protection Area
- Tree Category
- Tree Number
- Canopy Spread

Trees to be Removed for Arboricultural Reasons ●  
 Trees to be Removed for Development Reasons ●  
 Category A Trees to be Retained ●  
 Category B Trees to be Retained ●  
 Category C Trees to be Retained ●

Scale 1: 400 @A3  
04/2021 Rev A

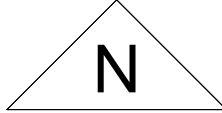



# Llewellyn Road Penllergaer, Swansea

Tree Retention/Removal Plan Rev A


10m

### Tree Retention/Removal Plan

Root Protection Area  
Tree Category  
Tree Number  
Canopy Spread

Trees to be Removed for Arboricultural Reasons ●  
Trees to be Removed for Development Reasons ●  
Category A Trees to be Retained ●  
Category B Trees to be Retained ●  
Category C Trees to be Retained ●

Scale 1: 400 @A3  
04/2021 Rev A

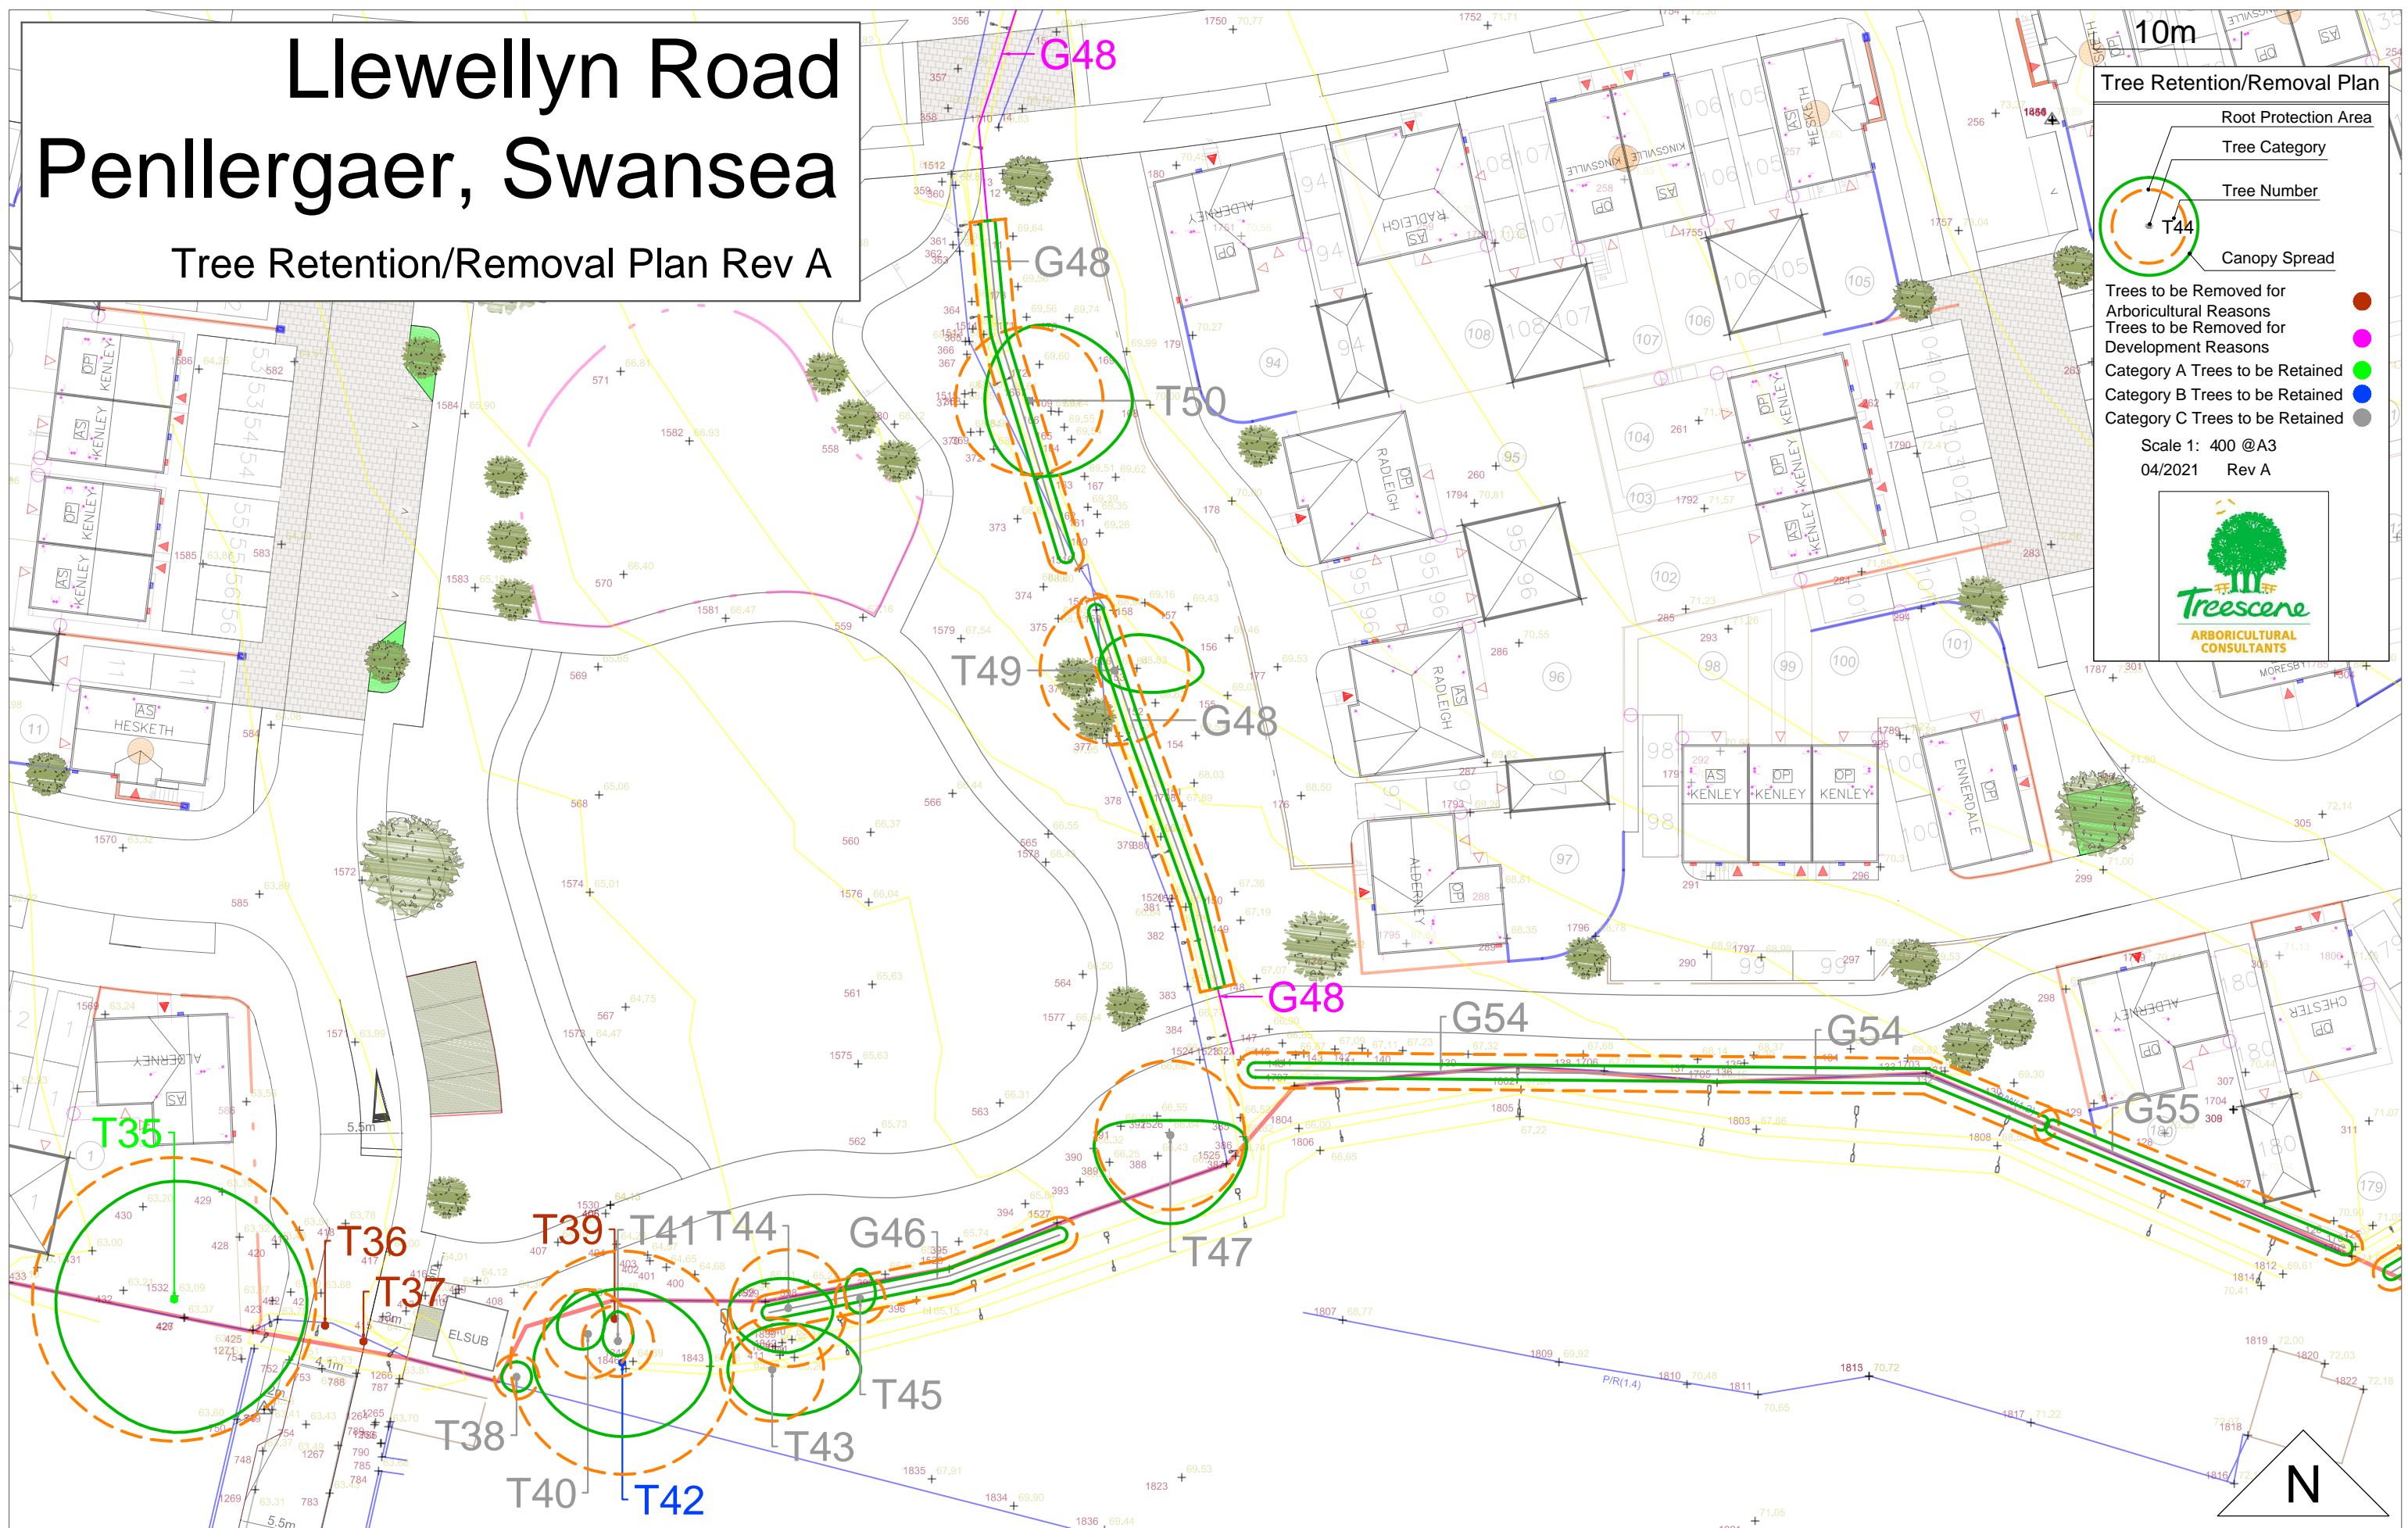



# Llewellyn Road Penlergaer, Swansea

## Tree Retention/Removal Plan Rev A



**10m**

**Tree Retention/Removal Plan**

- Root Protection Area
- Tree Category
- Tree Number
- Canopy Spread

Trees to be Removed for  
Arboricultural Reasons ●

Trees to be Removed for  
Development Reasons ●

Category A Trees to be Retained ●

Category B Trees to be Retained ●

Category C Trees to be Retained ●

Scale 1: 400 @A3  
04/2021 Rev A